

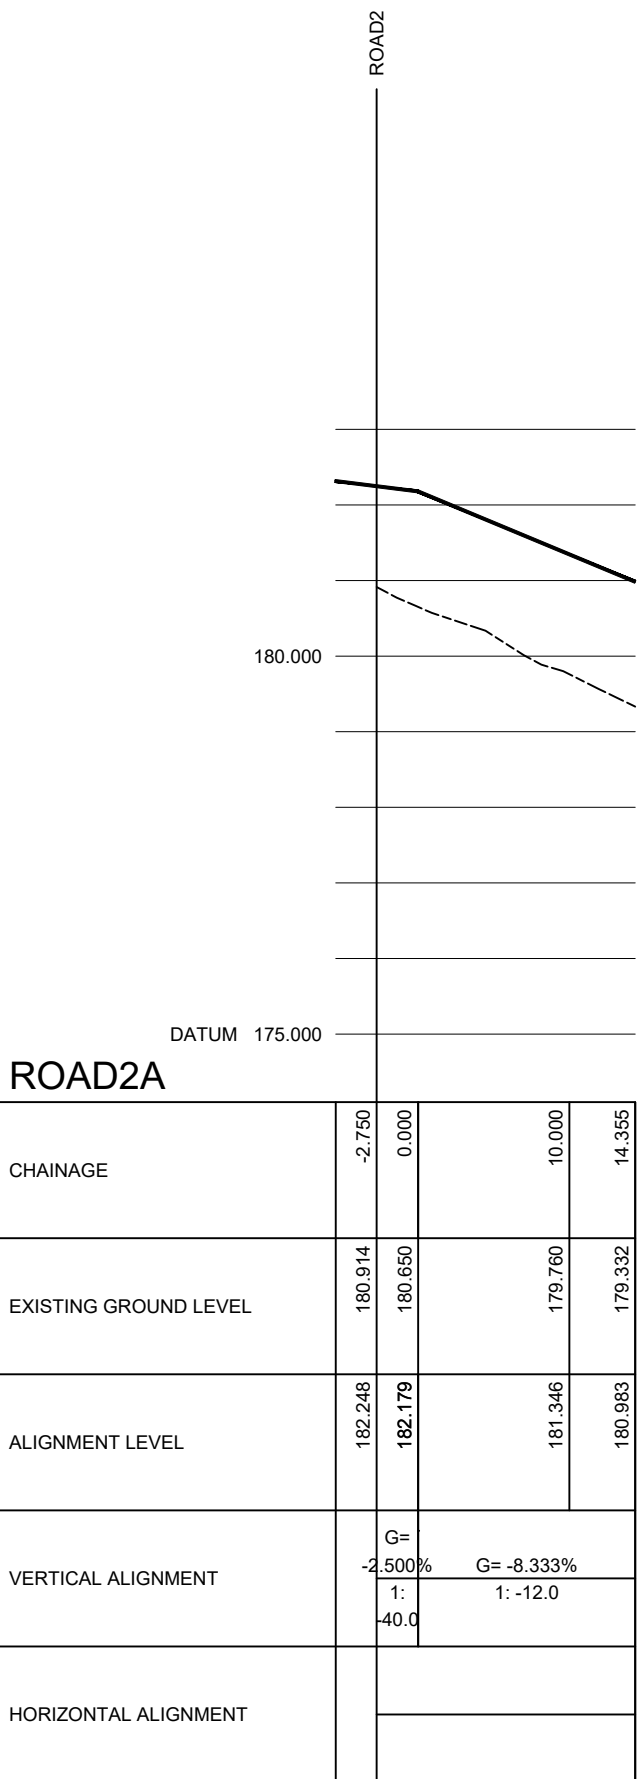
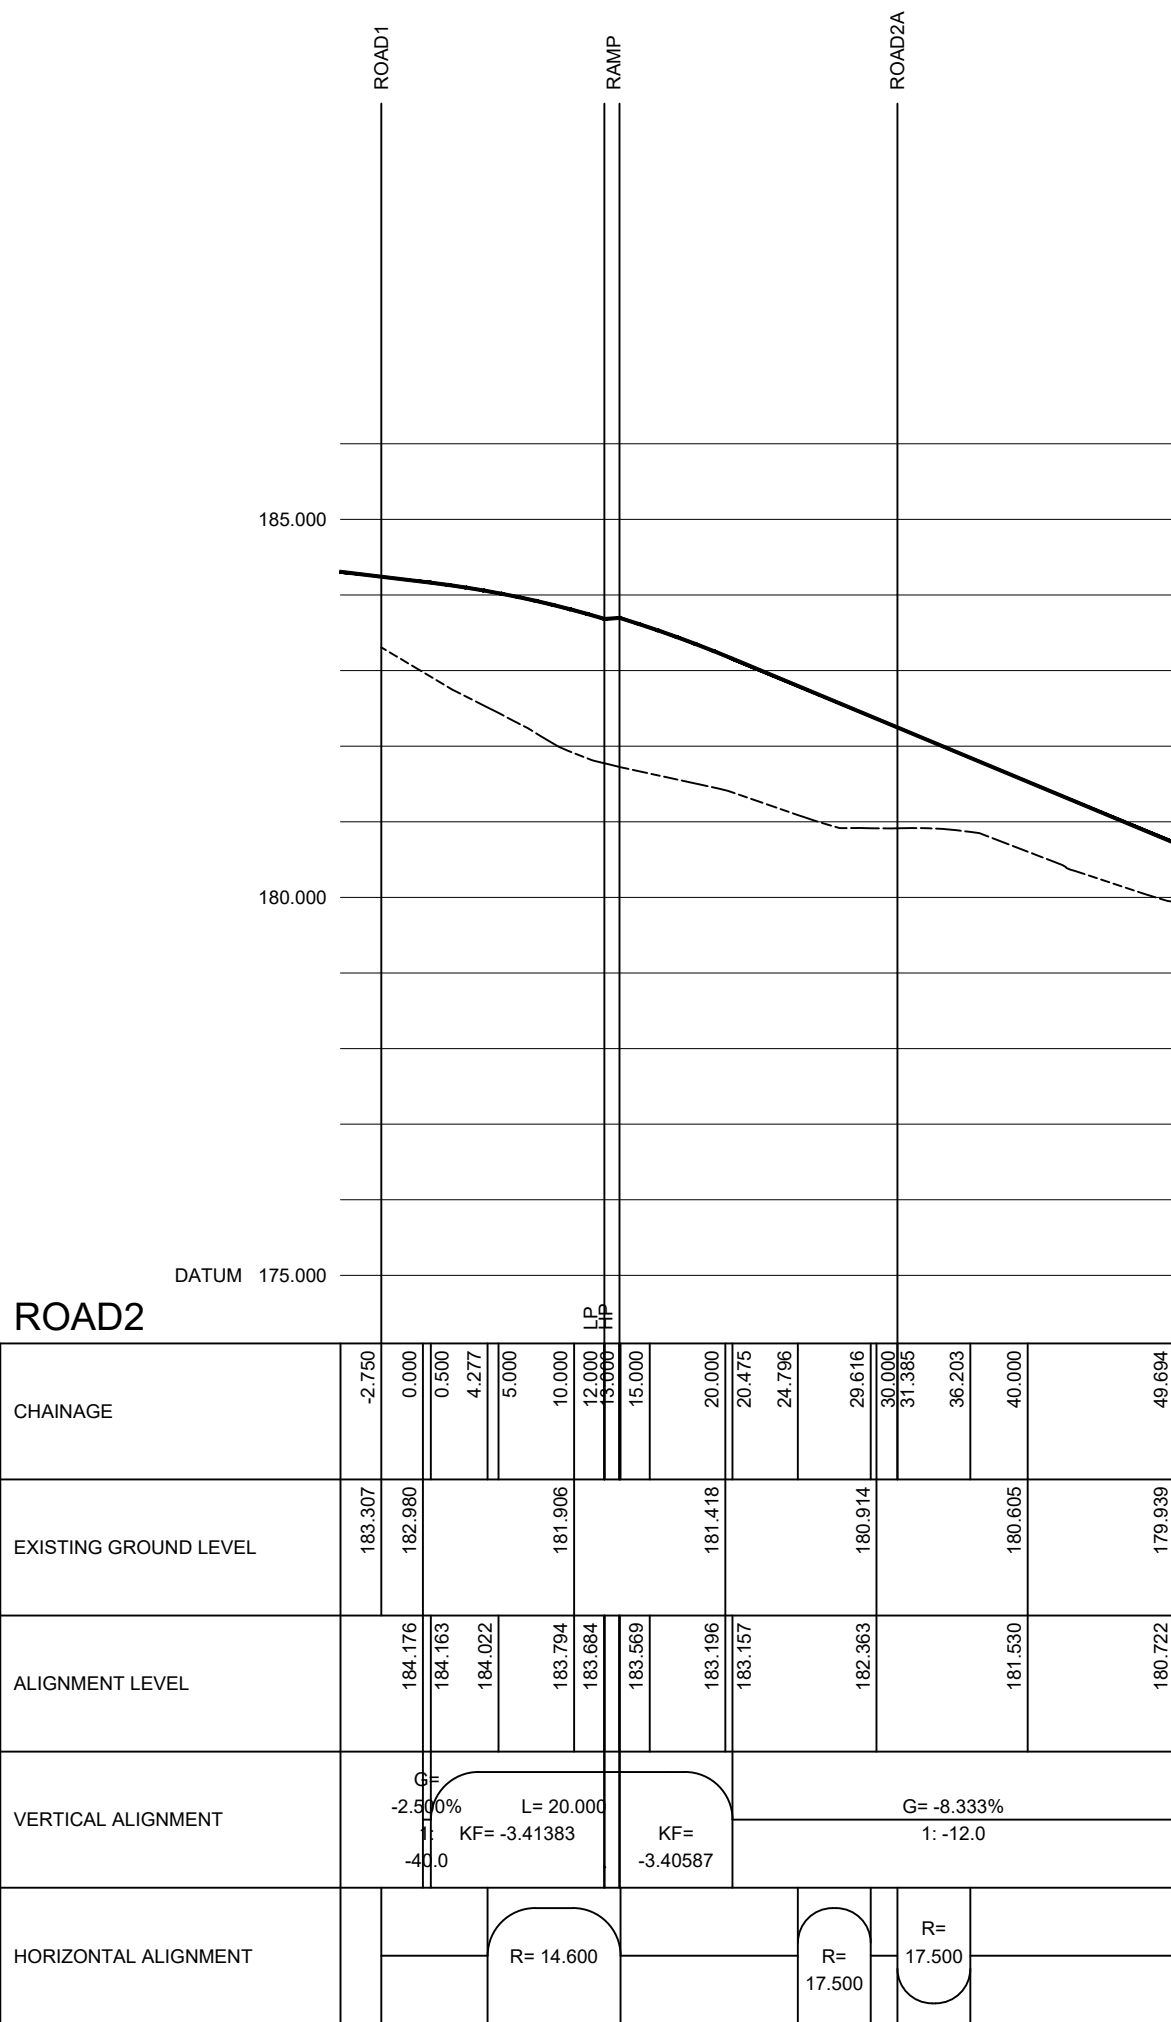
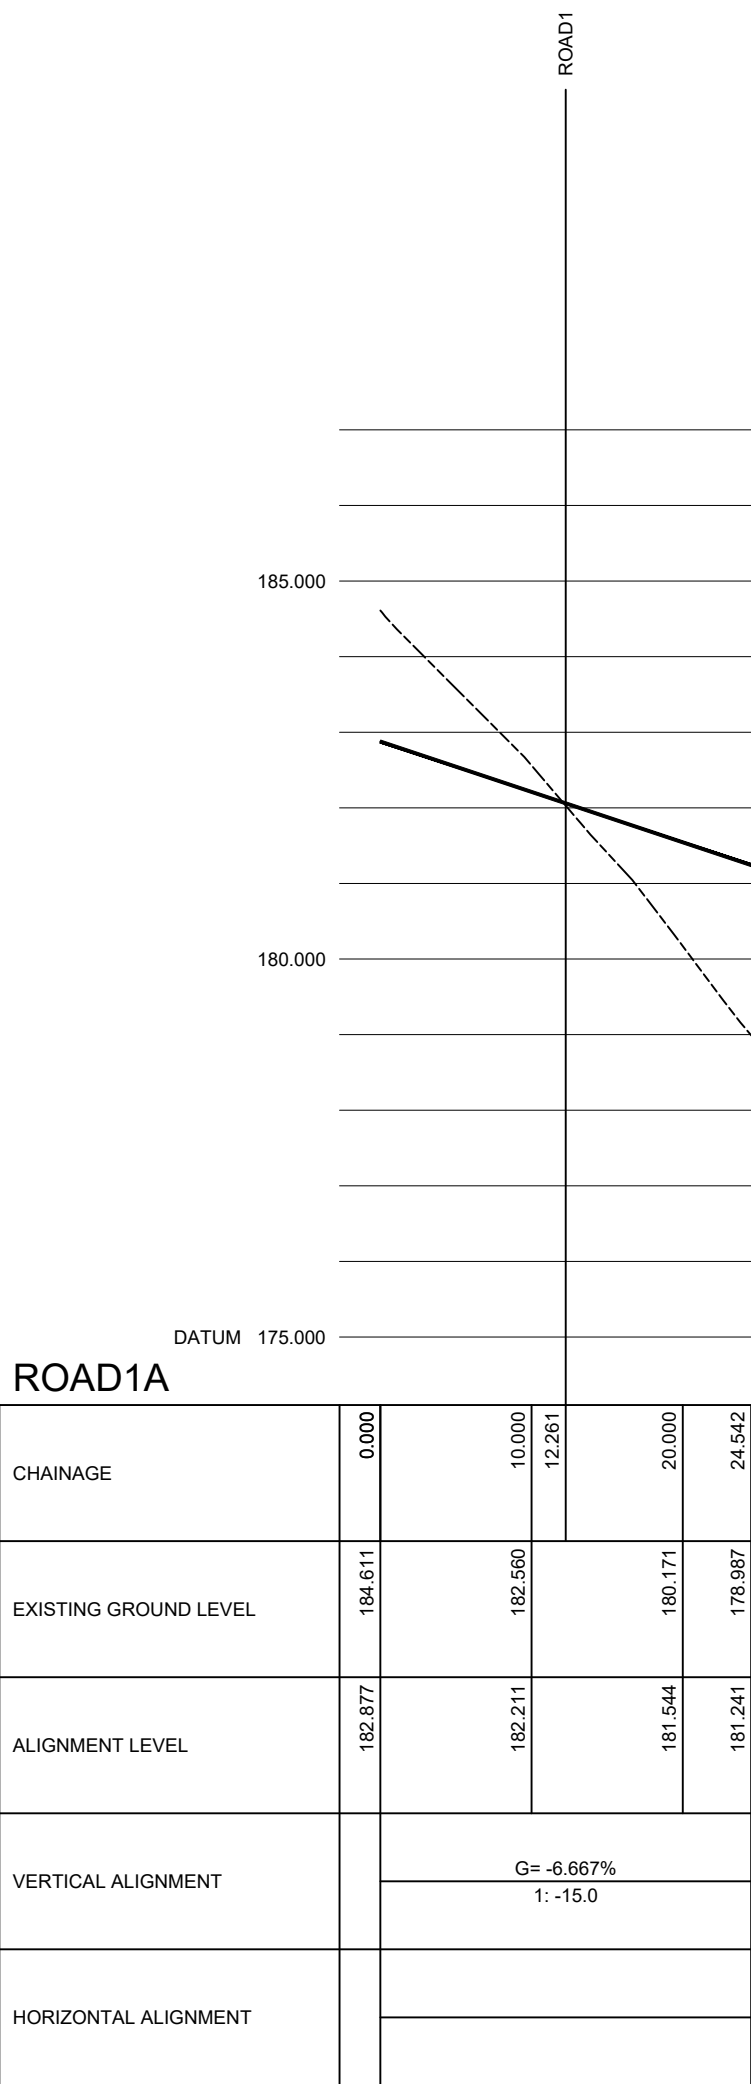


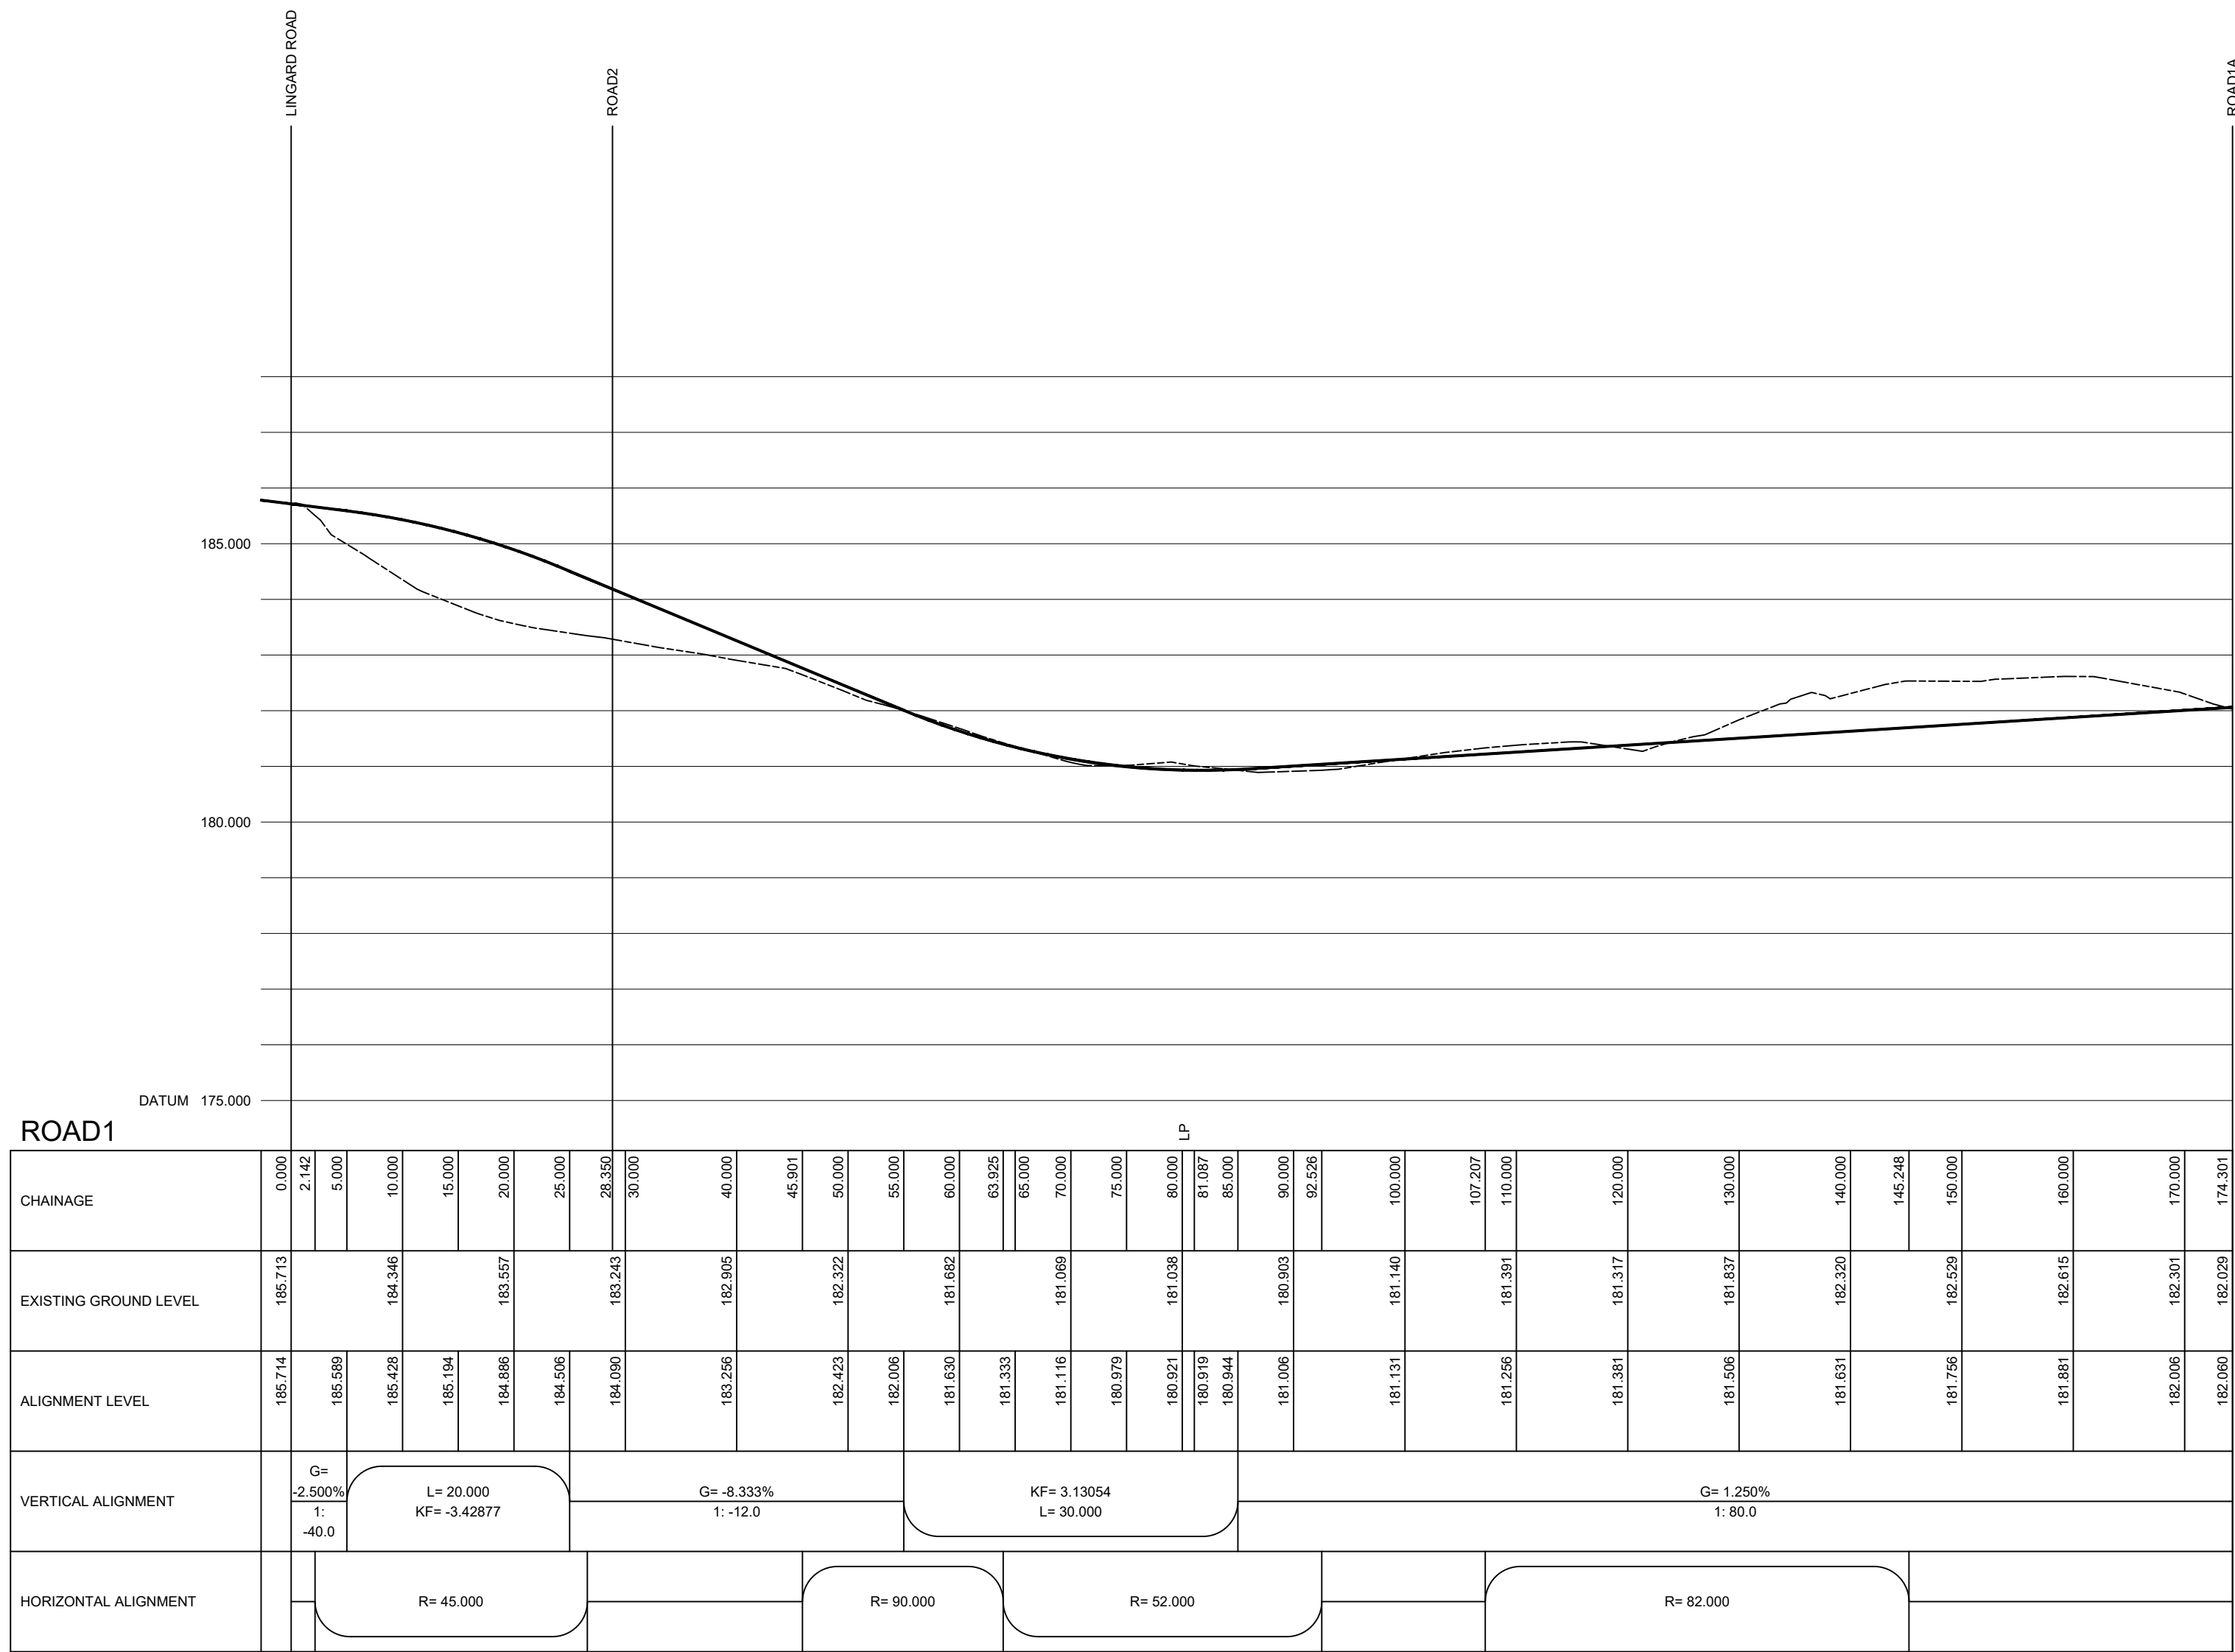

Rev A Road 2 / 2A updated to suit latest planning layout

23.11.22 HH

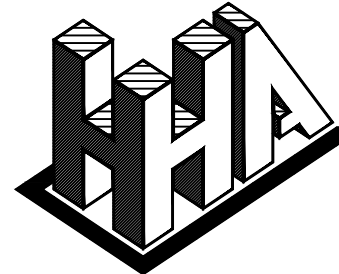

Haigh Huddleston & Associates

Civil Structural Engineering Consultants

Firth Buildings, 99 - 101 Leeds Rd, Dewsbury, WF12 7BU t 01924 464342 f 01924 450662
e trevor.haigh@haighhuddleston.co.uk

Client
SB HOMES

Project
LINGARD ROAD, SLAITHWAITE

Detail
ROAD LONG SECTIONS

Dwn Chkd Date Scale Dwg No.
HH JUL-22 1:500hor E19/7567/005A
1:100ver@A1