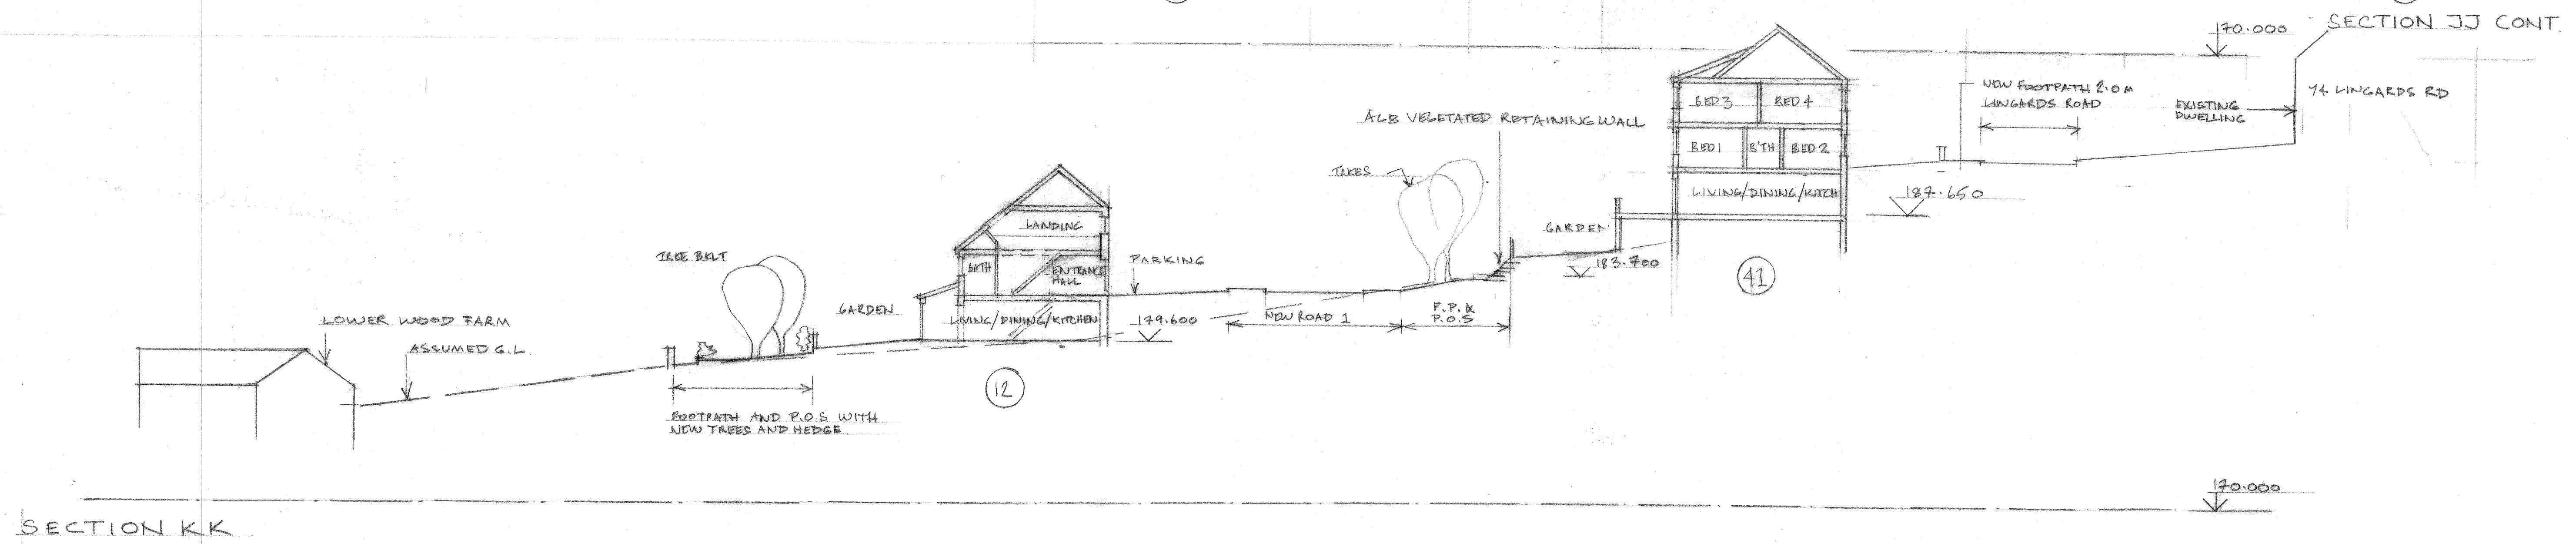
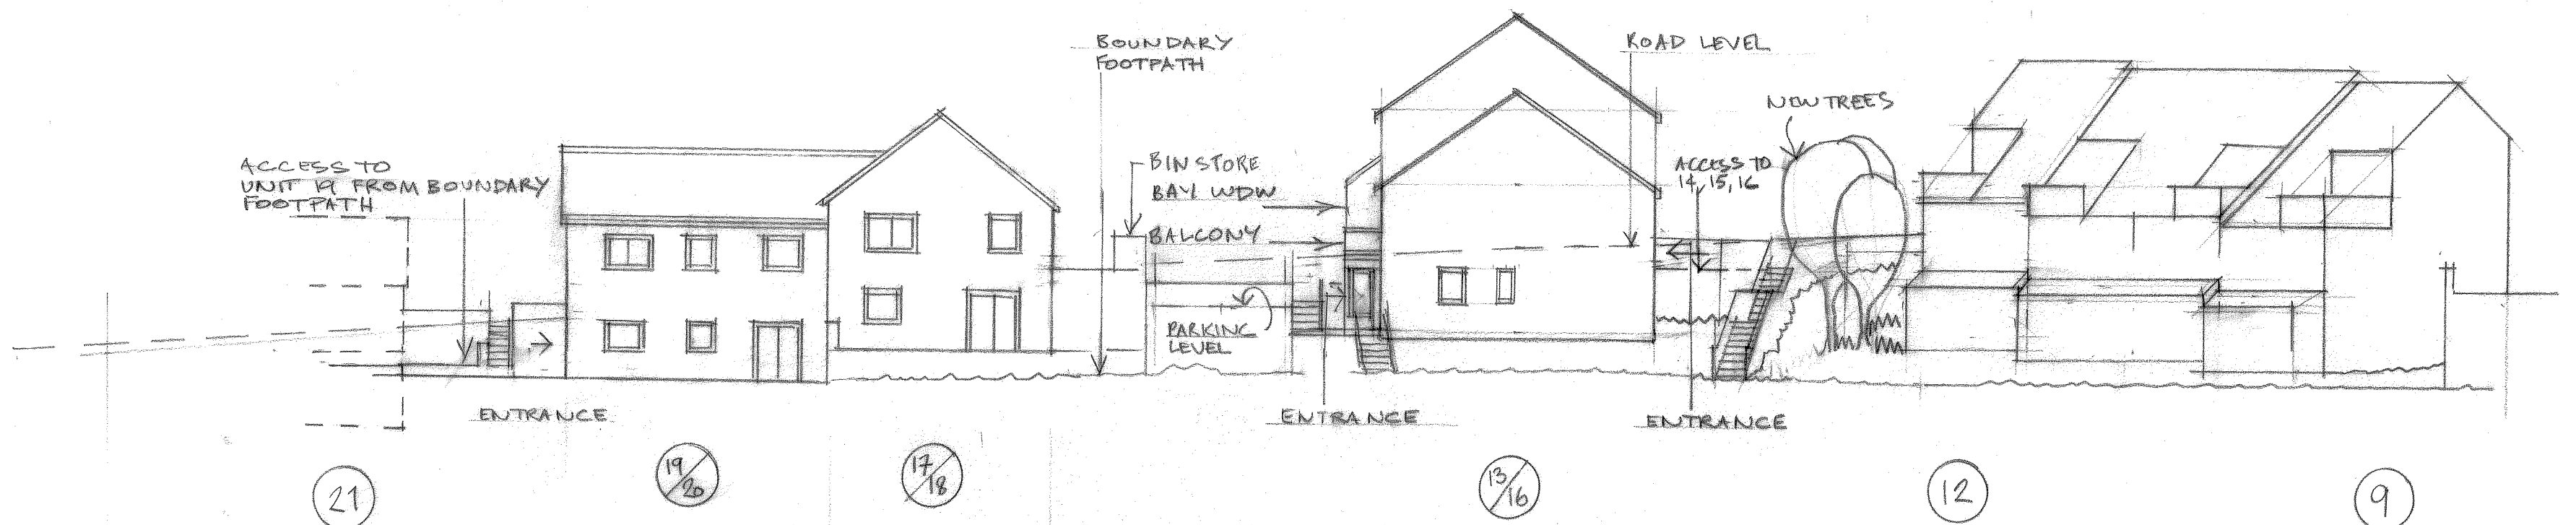


RAW: 23/11/22 LEVELS UNITS 17-20 LOWERED BY 300.
 REV B: 21/09/22 ADDITIONAL DWELLING 43 ADDED.
 REV A: GARAGES CORRECTED, AREAS OMITTED, LEVELS ADDED

Project	Housing at Lingards Road, Slaithwaite	William Best RIBA
Client	S B Homes Ltd	The Chapel House
Drawing	SITE SECTIONS H, J, K	22 Pole Gate
Scale	1:200	Scammonden
		West Yorkshire
		HD33FW
Dwg No	2019 572 55	Tel 01484 845896
	Rev C	