



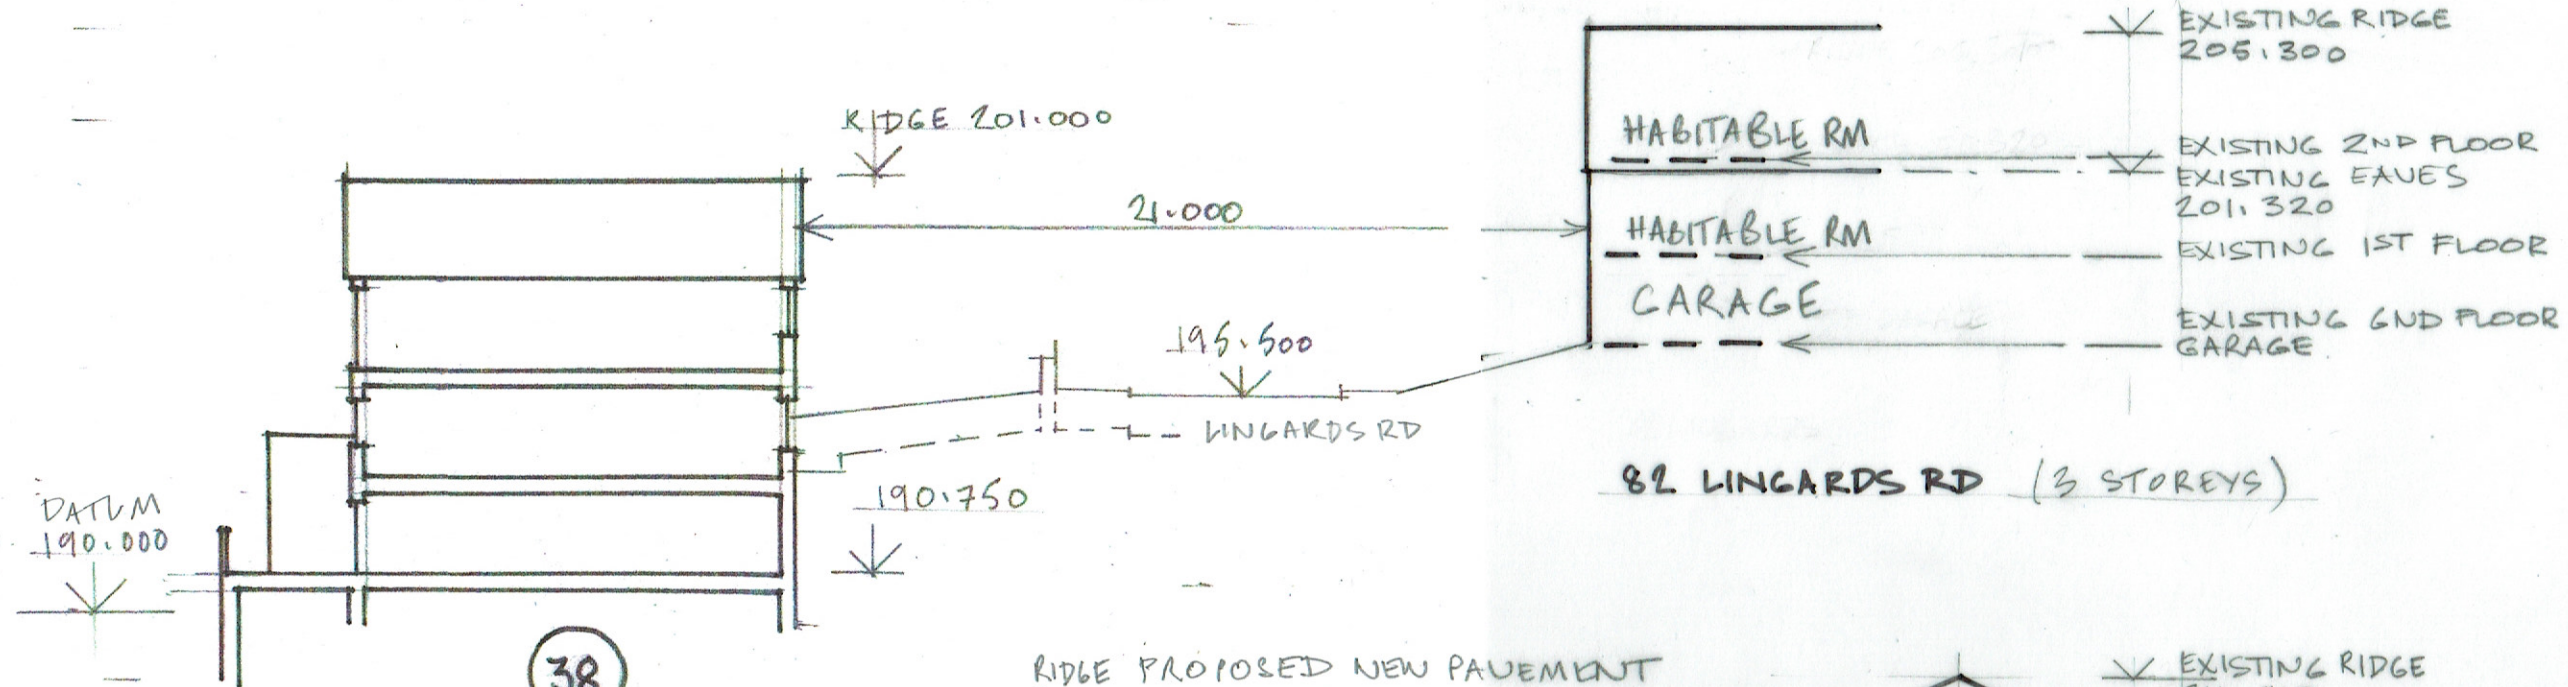


82 LINGARDS RD (3 STOREYS)

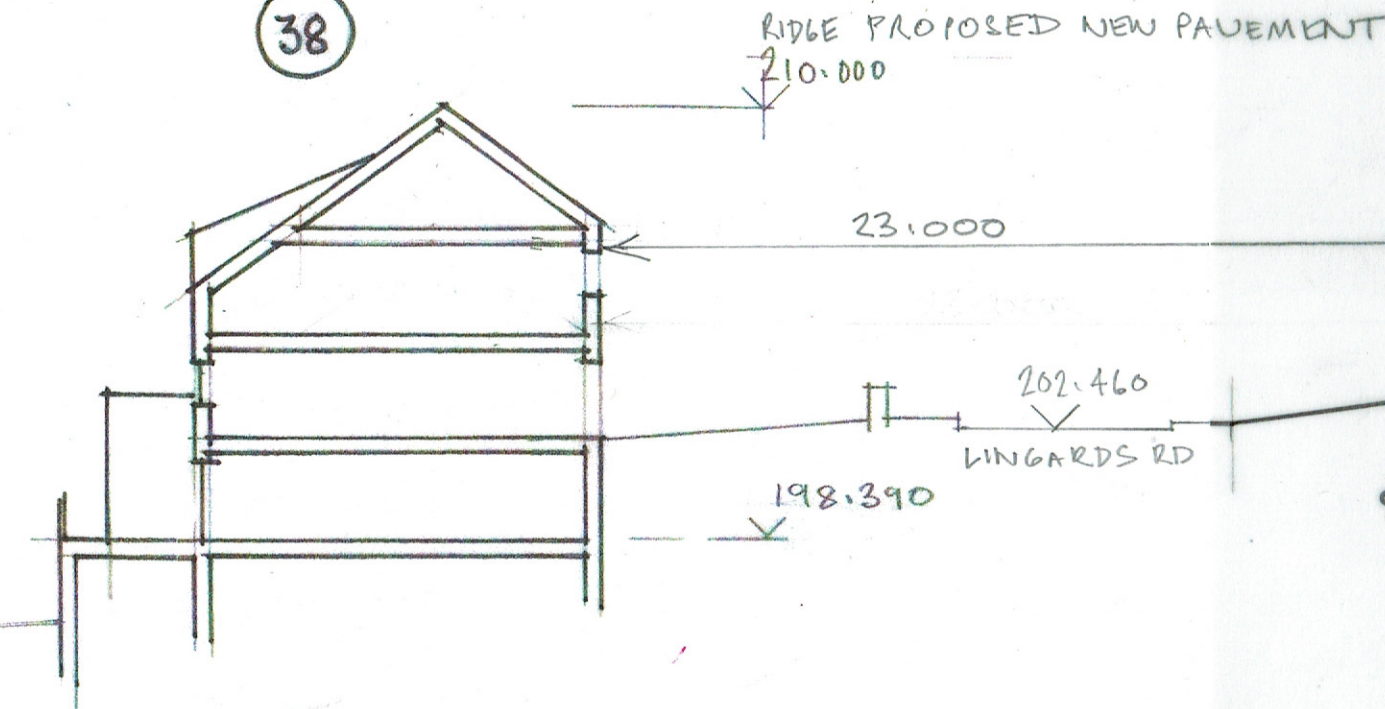

94 LINGARDS RD (3 STOREYS)

NOTE = EXISTING FLOOR LEVELS ARE BASED ON KNOWN RIDGE AND EAVES LEVELS AND PHOTOGRAPHIC EVIDENCE AND ARE APPROXIMATE.

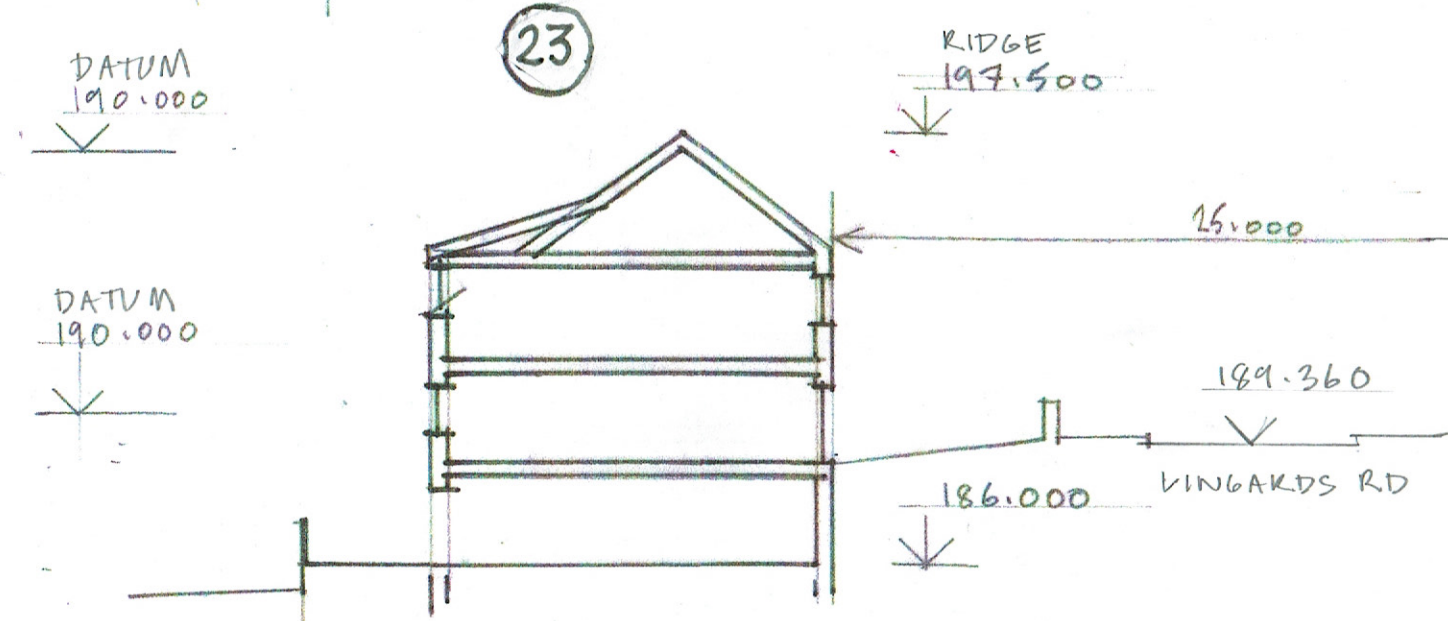

74 LINGARDS RD (2 STOREYS)

REVB 29/01/23 ADDITIONAL NOTES
REVA 23/09/22 ADDITIONAL UNIT 43

Project HOUSING AT LINGARDS RD SLAITWAITE	
Client SB HOMES LTD	
Drawing SITE SECTIONS ACROSS LINGARDS RD	
Scale 1:200	Date 19.07.22
Dwg No 2019 572 61	Rev B

William Best RIBA
The Chapel House
22 Pole Gate
Scammonden
West Yorkshire
HD33FW
Tel 01484 845896