


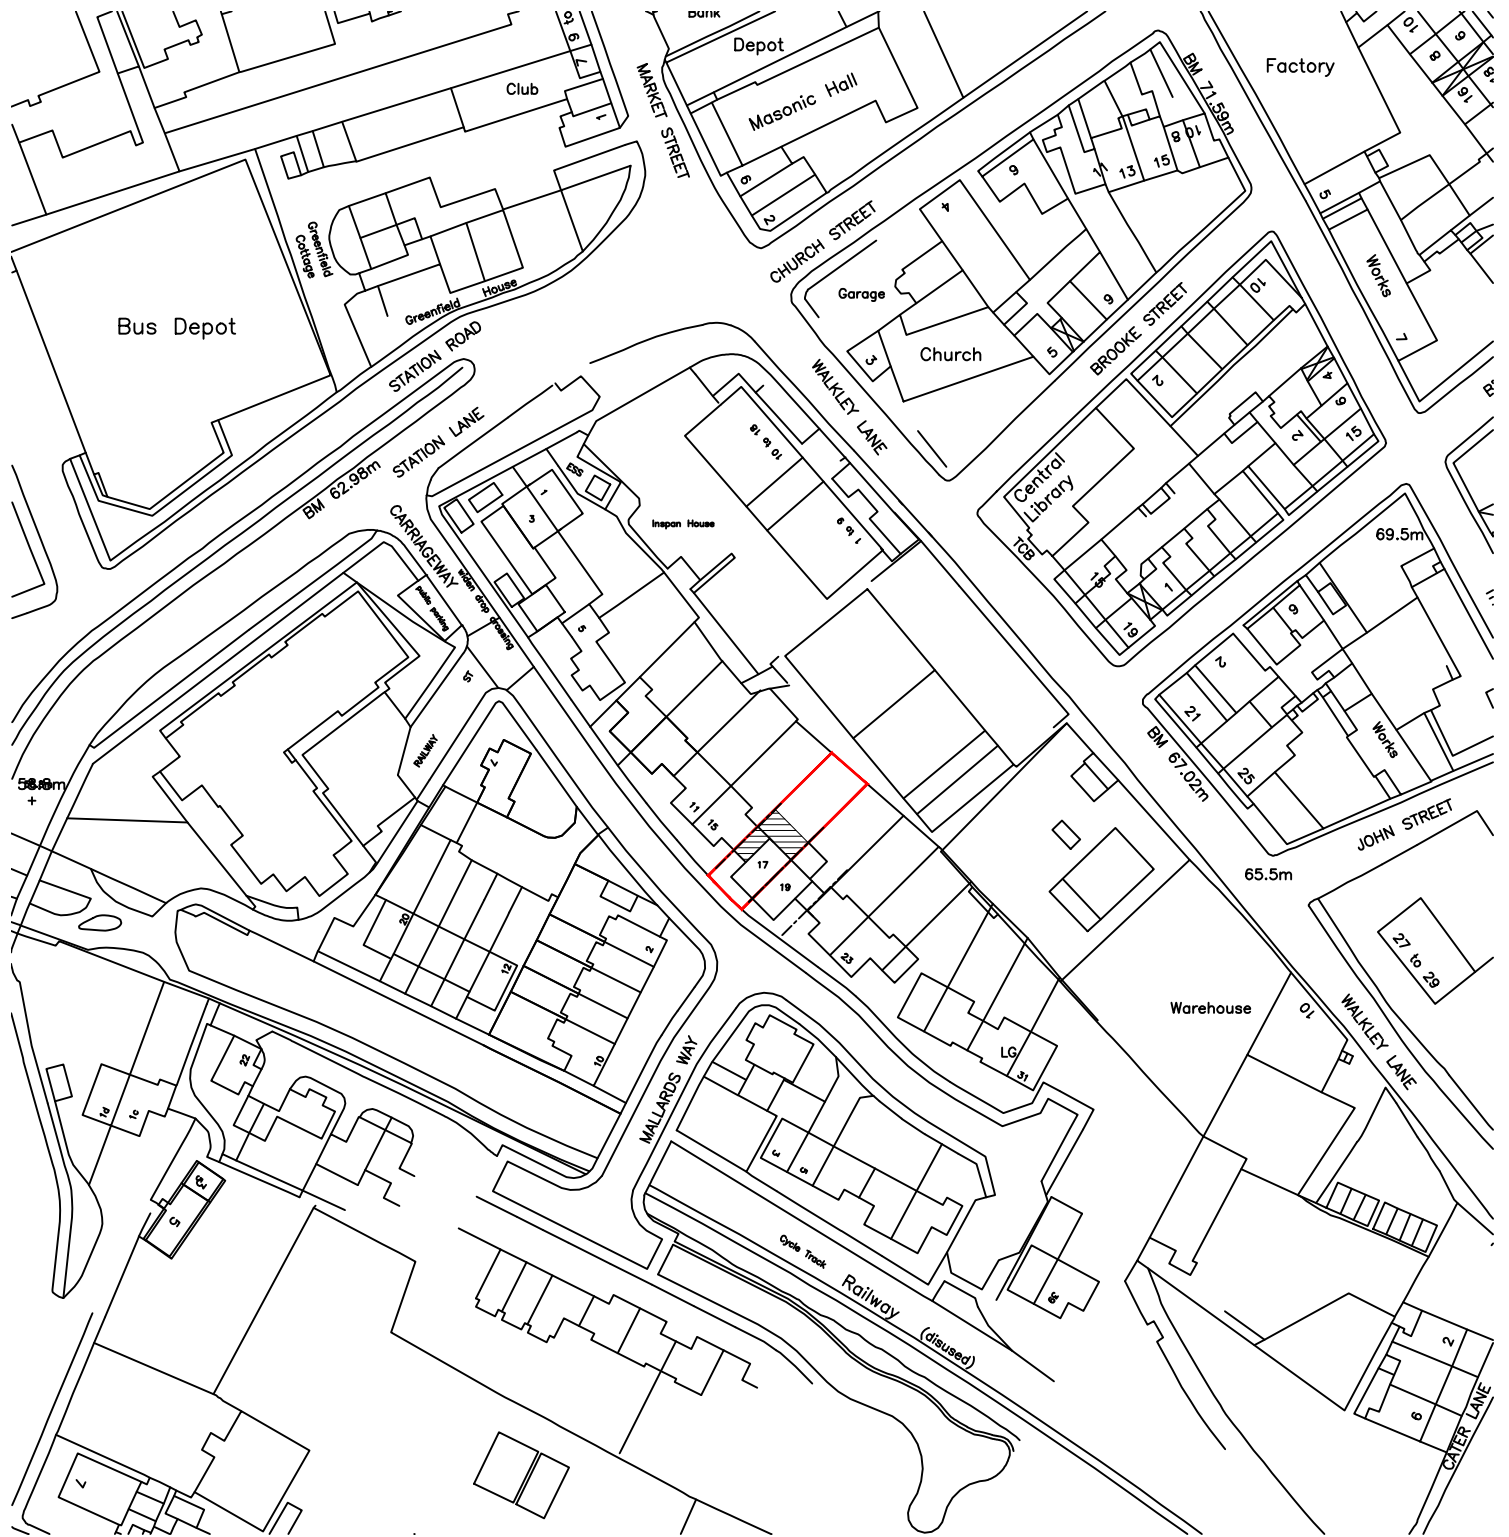

Crown Copyright. All rights reserved. Licence Number 100020449



Unit 2, The Office Campus, Paragon  
Business Park, Red Hall Court,  
Wakefield, WF1 2UY

Project Proposed 2 Storey Extension to Rear  
& First Floor Extension to Side of  
No 17 Carriageway, Heckmondwike  
for Mr Hassan

Drawing  
Ordnance Survey Plan

01924 380873

Date 11/10/2019

Drg No

A4

|    |       |        |
|----|-------|--------|
| F  | 2179A | Scale  |
| R  |       | 1:1250 |
| OS |       |        |