



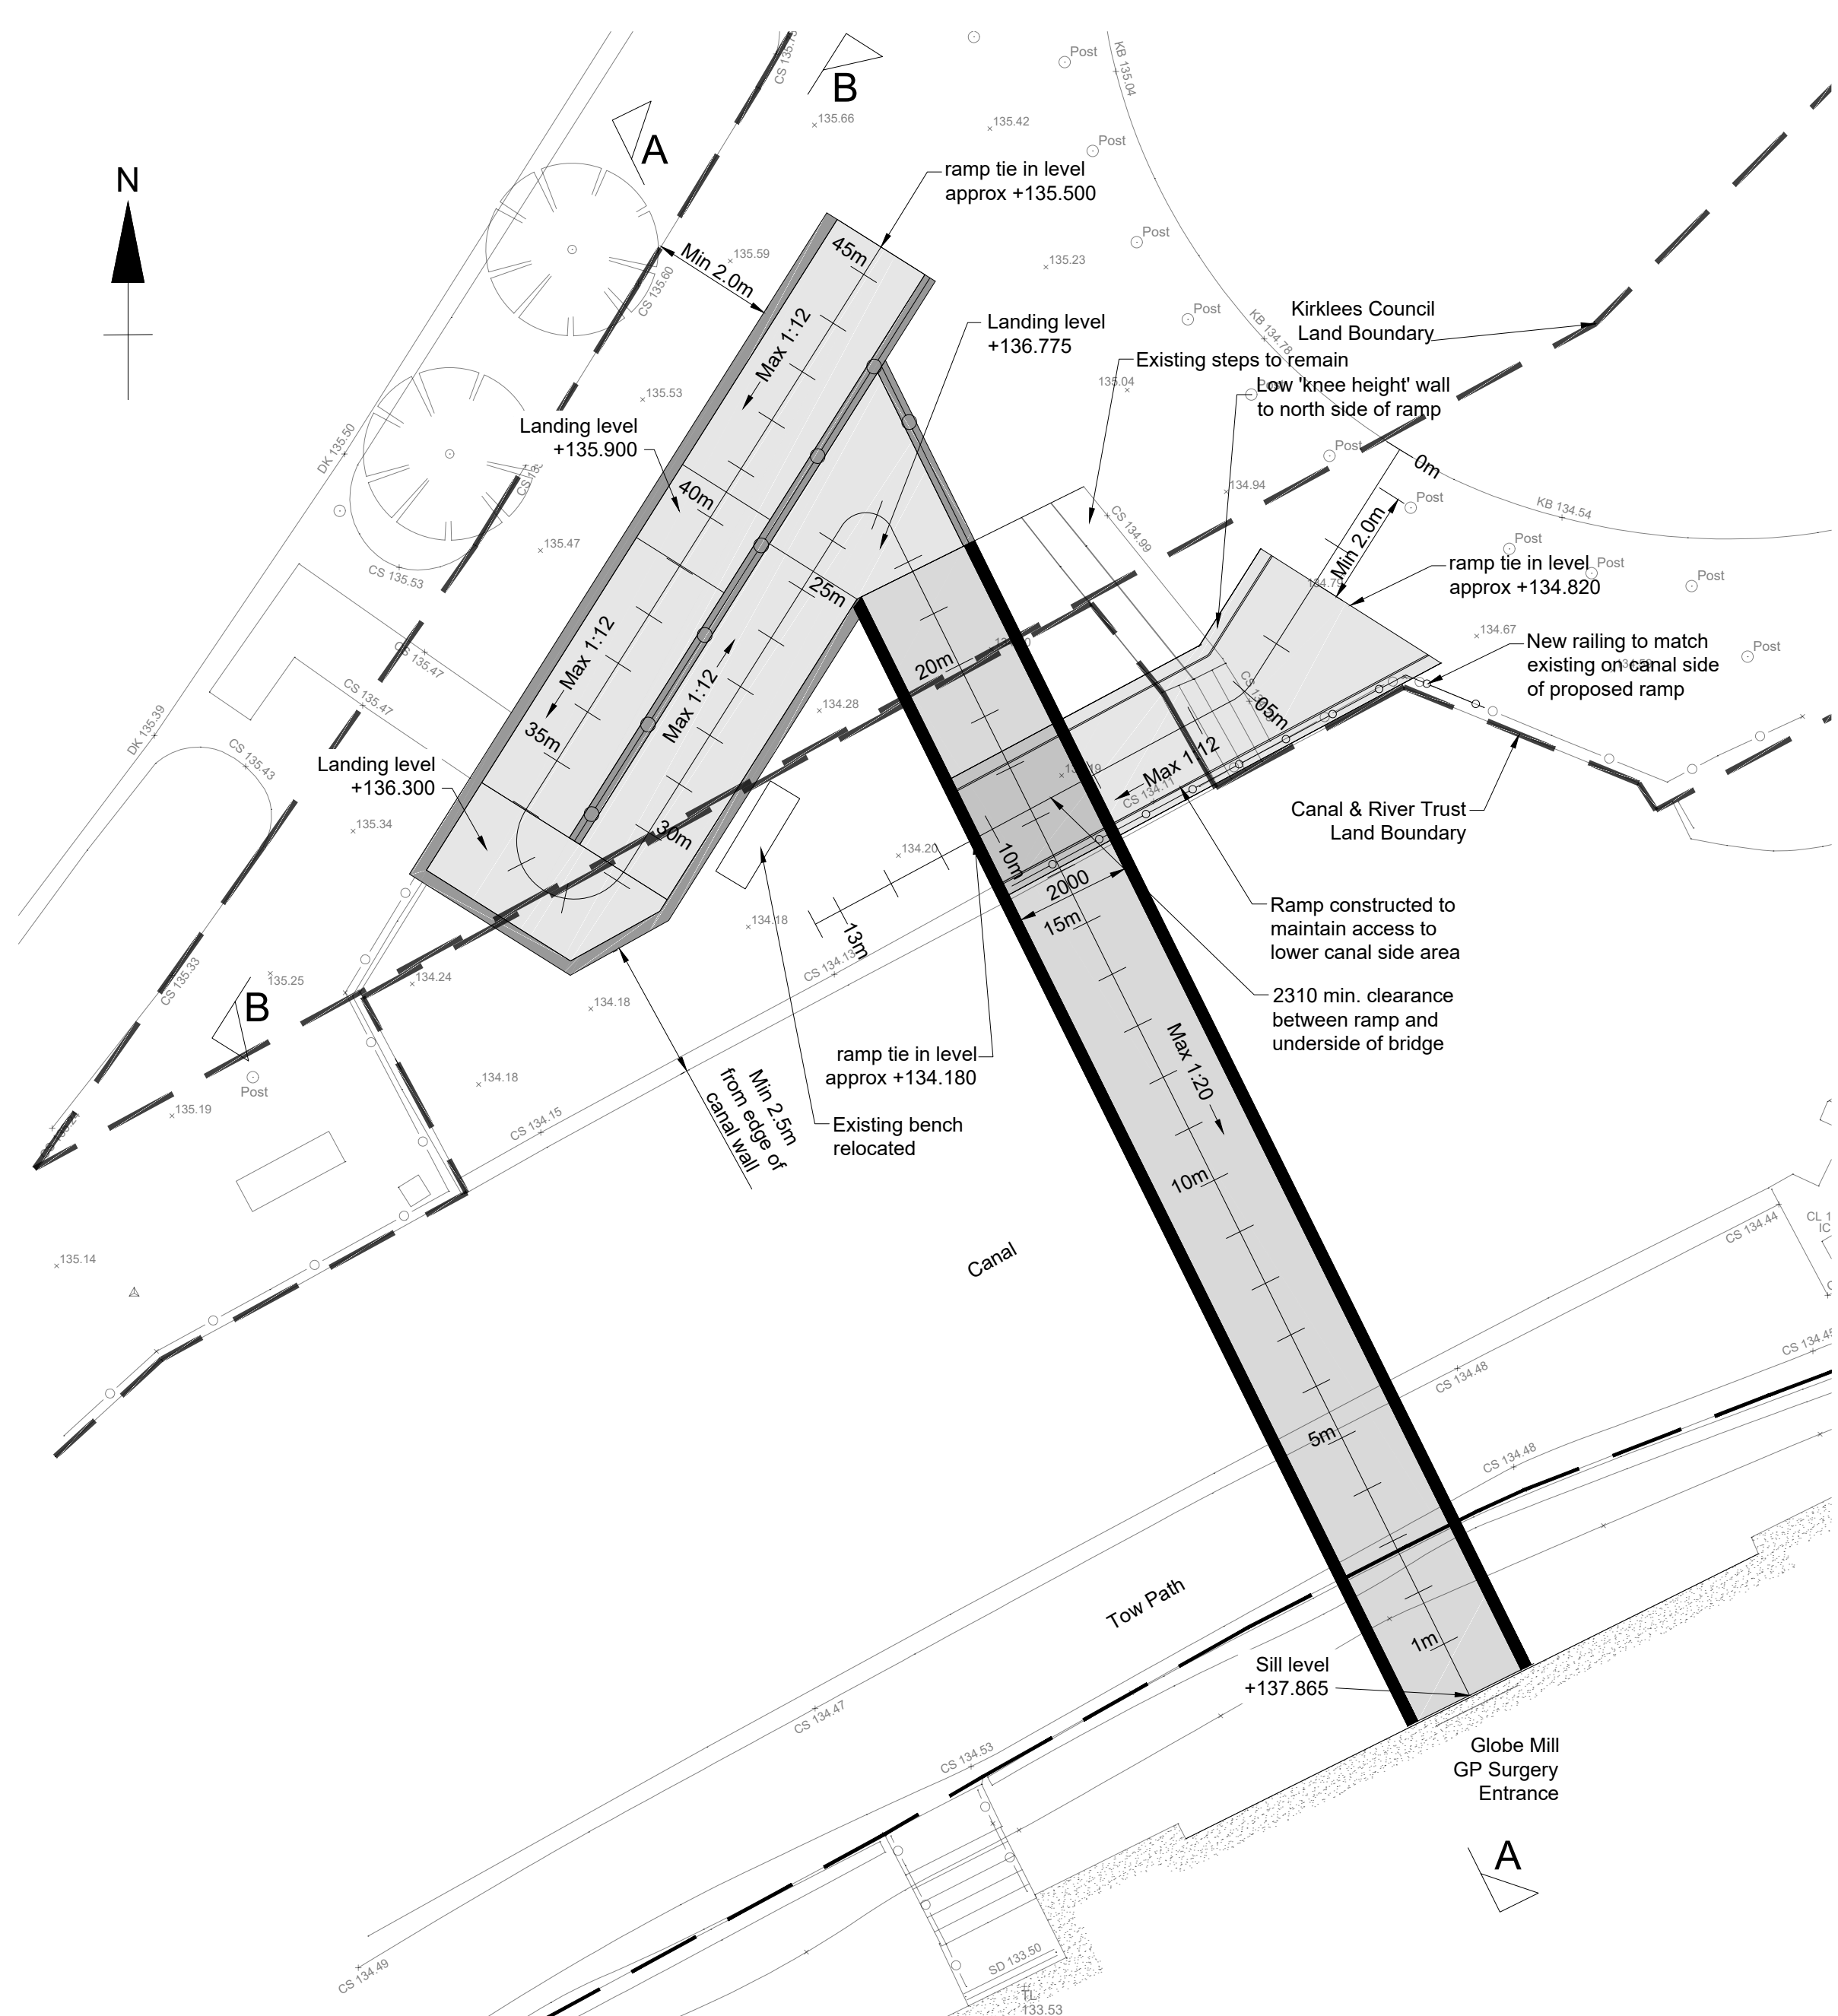


Plan on Bridge  
1:100



Location Plan  
NTS

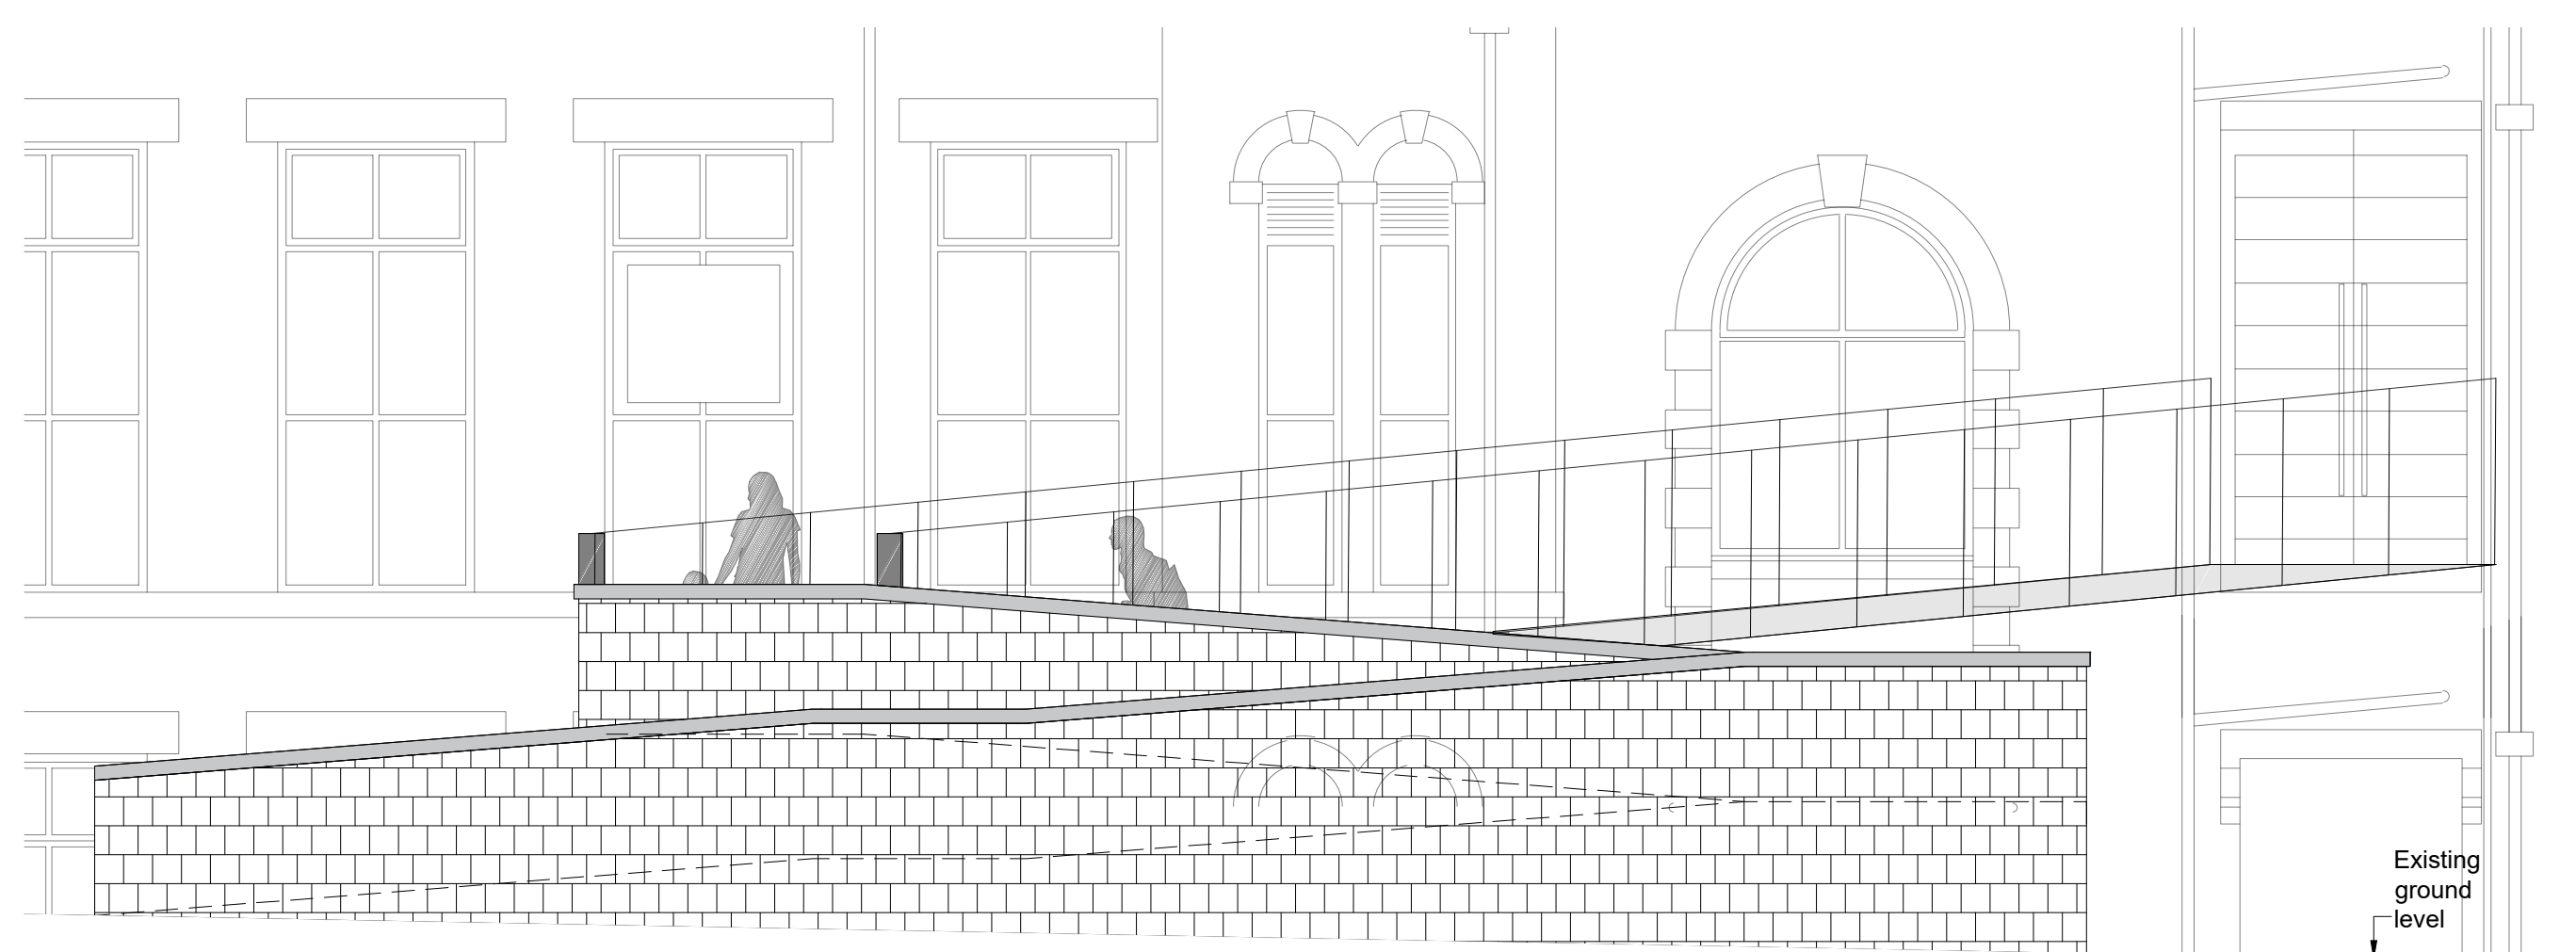

Elevation B-B  
1:50  
(Bridge shown in basic profile)

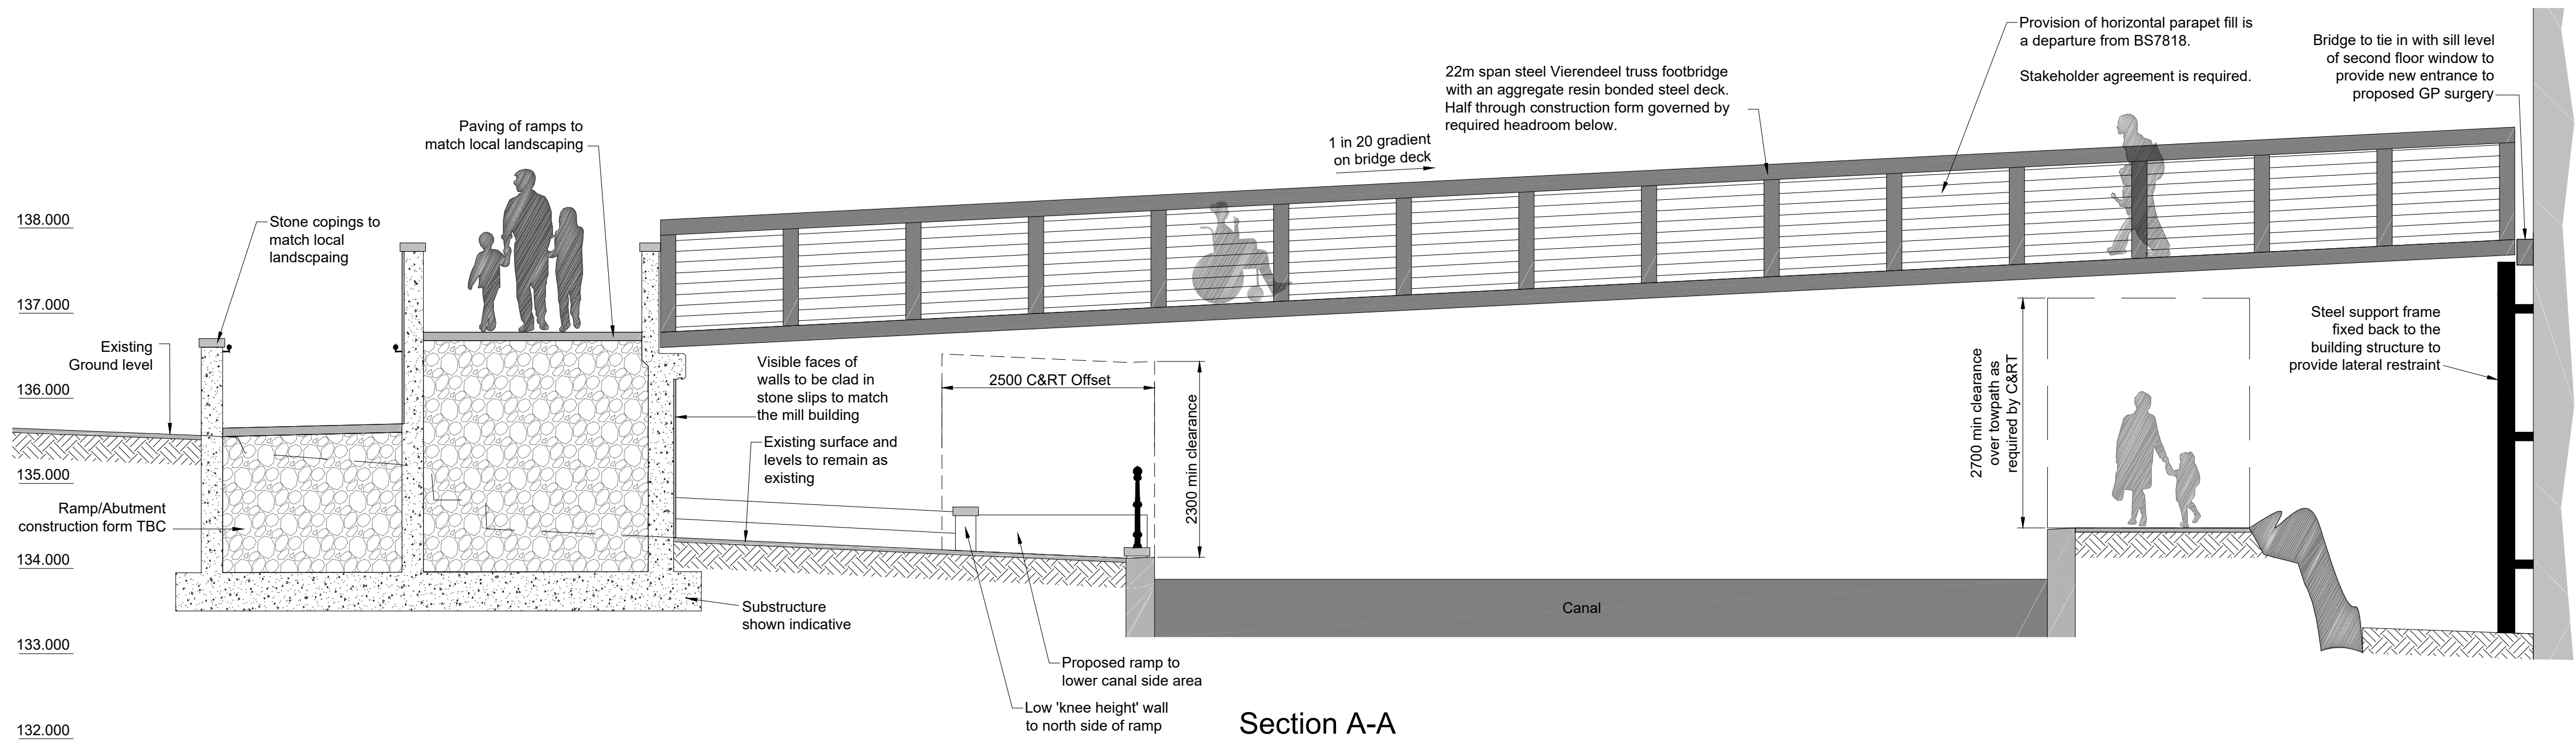

Section A-A  
1:50

**GENERAL NOTES:**  
ALL DIMENSIONS IN MILLIMETERS. ALL LEVELS IN METERS  
THIS DRAWING TO BE READ IN CONJUNCTION WITH OTHER SCHEME DRAWINGS IF APPLICABLE  
THIS IS A CAD PRODUCED DRAWING AND SHOULD NOT BE AMENDED BY HAND  
**DO NOT SCALE** FROM THIS DRAWING. WORK TO STATED DIMENSION ONLY. IF IN DOUBT ASK  
LAYOUT SHOWN IS PRELIMINARY AND SUBJECT TO CHANGE FOLLOWING DETAILED DESIGN  
LOCATION OF PROPOSED BRIDGE AT GRID REFERENCE: SE 08077 14059

|     |                                     |      |    |          |
|-----|-------------------------------------|------|----|----------|
| B   | Ramp to lower canal side area added | LJ   | BS | 12/02/21 |
| A   | Steps removed as requested          | LJ   | LJ | 10/11/20 |
| Rev | Description                         | Chkd | By | Date     |

Beaver Bridges Ltd  
5 Knights Court,  
Archers Way,  
Battelfield Enterprise Park,  
Shrewsbury SY1 3GA  
Tel: 01743 811 811

Client

Hartley Quality Residential Developments

Project Name

Globe Mills - Slaithwaite  
Proposed Pedestrian Footbridge

Drawing Title

Proposed Footbridge  
General Arrangement

|                 |       |          |         |           |
|-----------------|-------|----------|---------|-----------|
| Start Date      | Drawn | Designed | Checked | Scale     |
| 09/09/2020      | LJ    | LJ       | SH      | -         |
| Drawing Status  |       |          |         | Page Size |
| FOR COMMENT     |       |          |         | A1 L      |
| Drawing No      |       |          |         | Rev       |
| BB1279-P-GA-001 |       |          |         | B         |