



Mr & Mrs Warwick

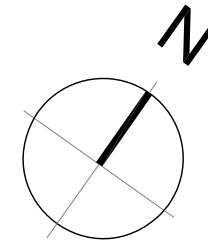

LOCATION PLAN @ 1:500

Scale 1:500

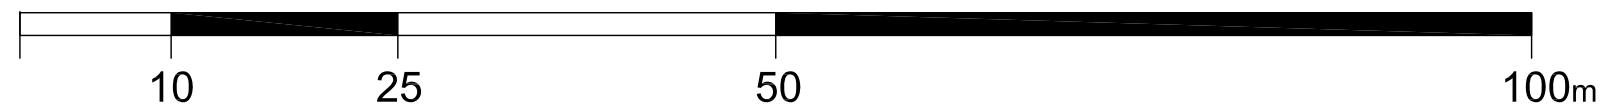

NOTES:

Do Not Scale.

Report all discrepancies, errors and omissions.

Verify all dimensions on site before commencing any work on site or preparing shop drawings.

All materials, components and workmanship are to comply with the relevant British Standards, Codes of Practice, and appropriate manufacturers recommendations that from time to time shall apply.

For all specialist work, see relevant drawings.

This drawing and design are copyright of Clague LLP  
Registration number OC335948.

Rev	Date	Description
A	21.11.2020	Planning Application

Project Title

Proposed First Floor Extension at  
17 Banks Road  
Golcar  
Huddersfield  
West Yorkshire HD7 4LX

Mr & Mrs Warwick

Drawing Description

Location Plan

Scale  
1:500@A3

Date  
July 2020

Drawn by

Checked by

Drawing Number

3317\_01

Revision

A