

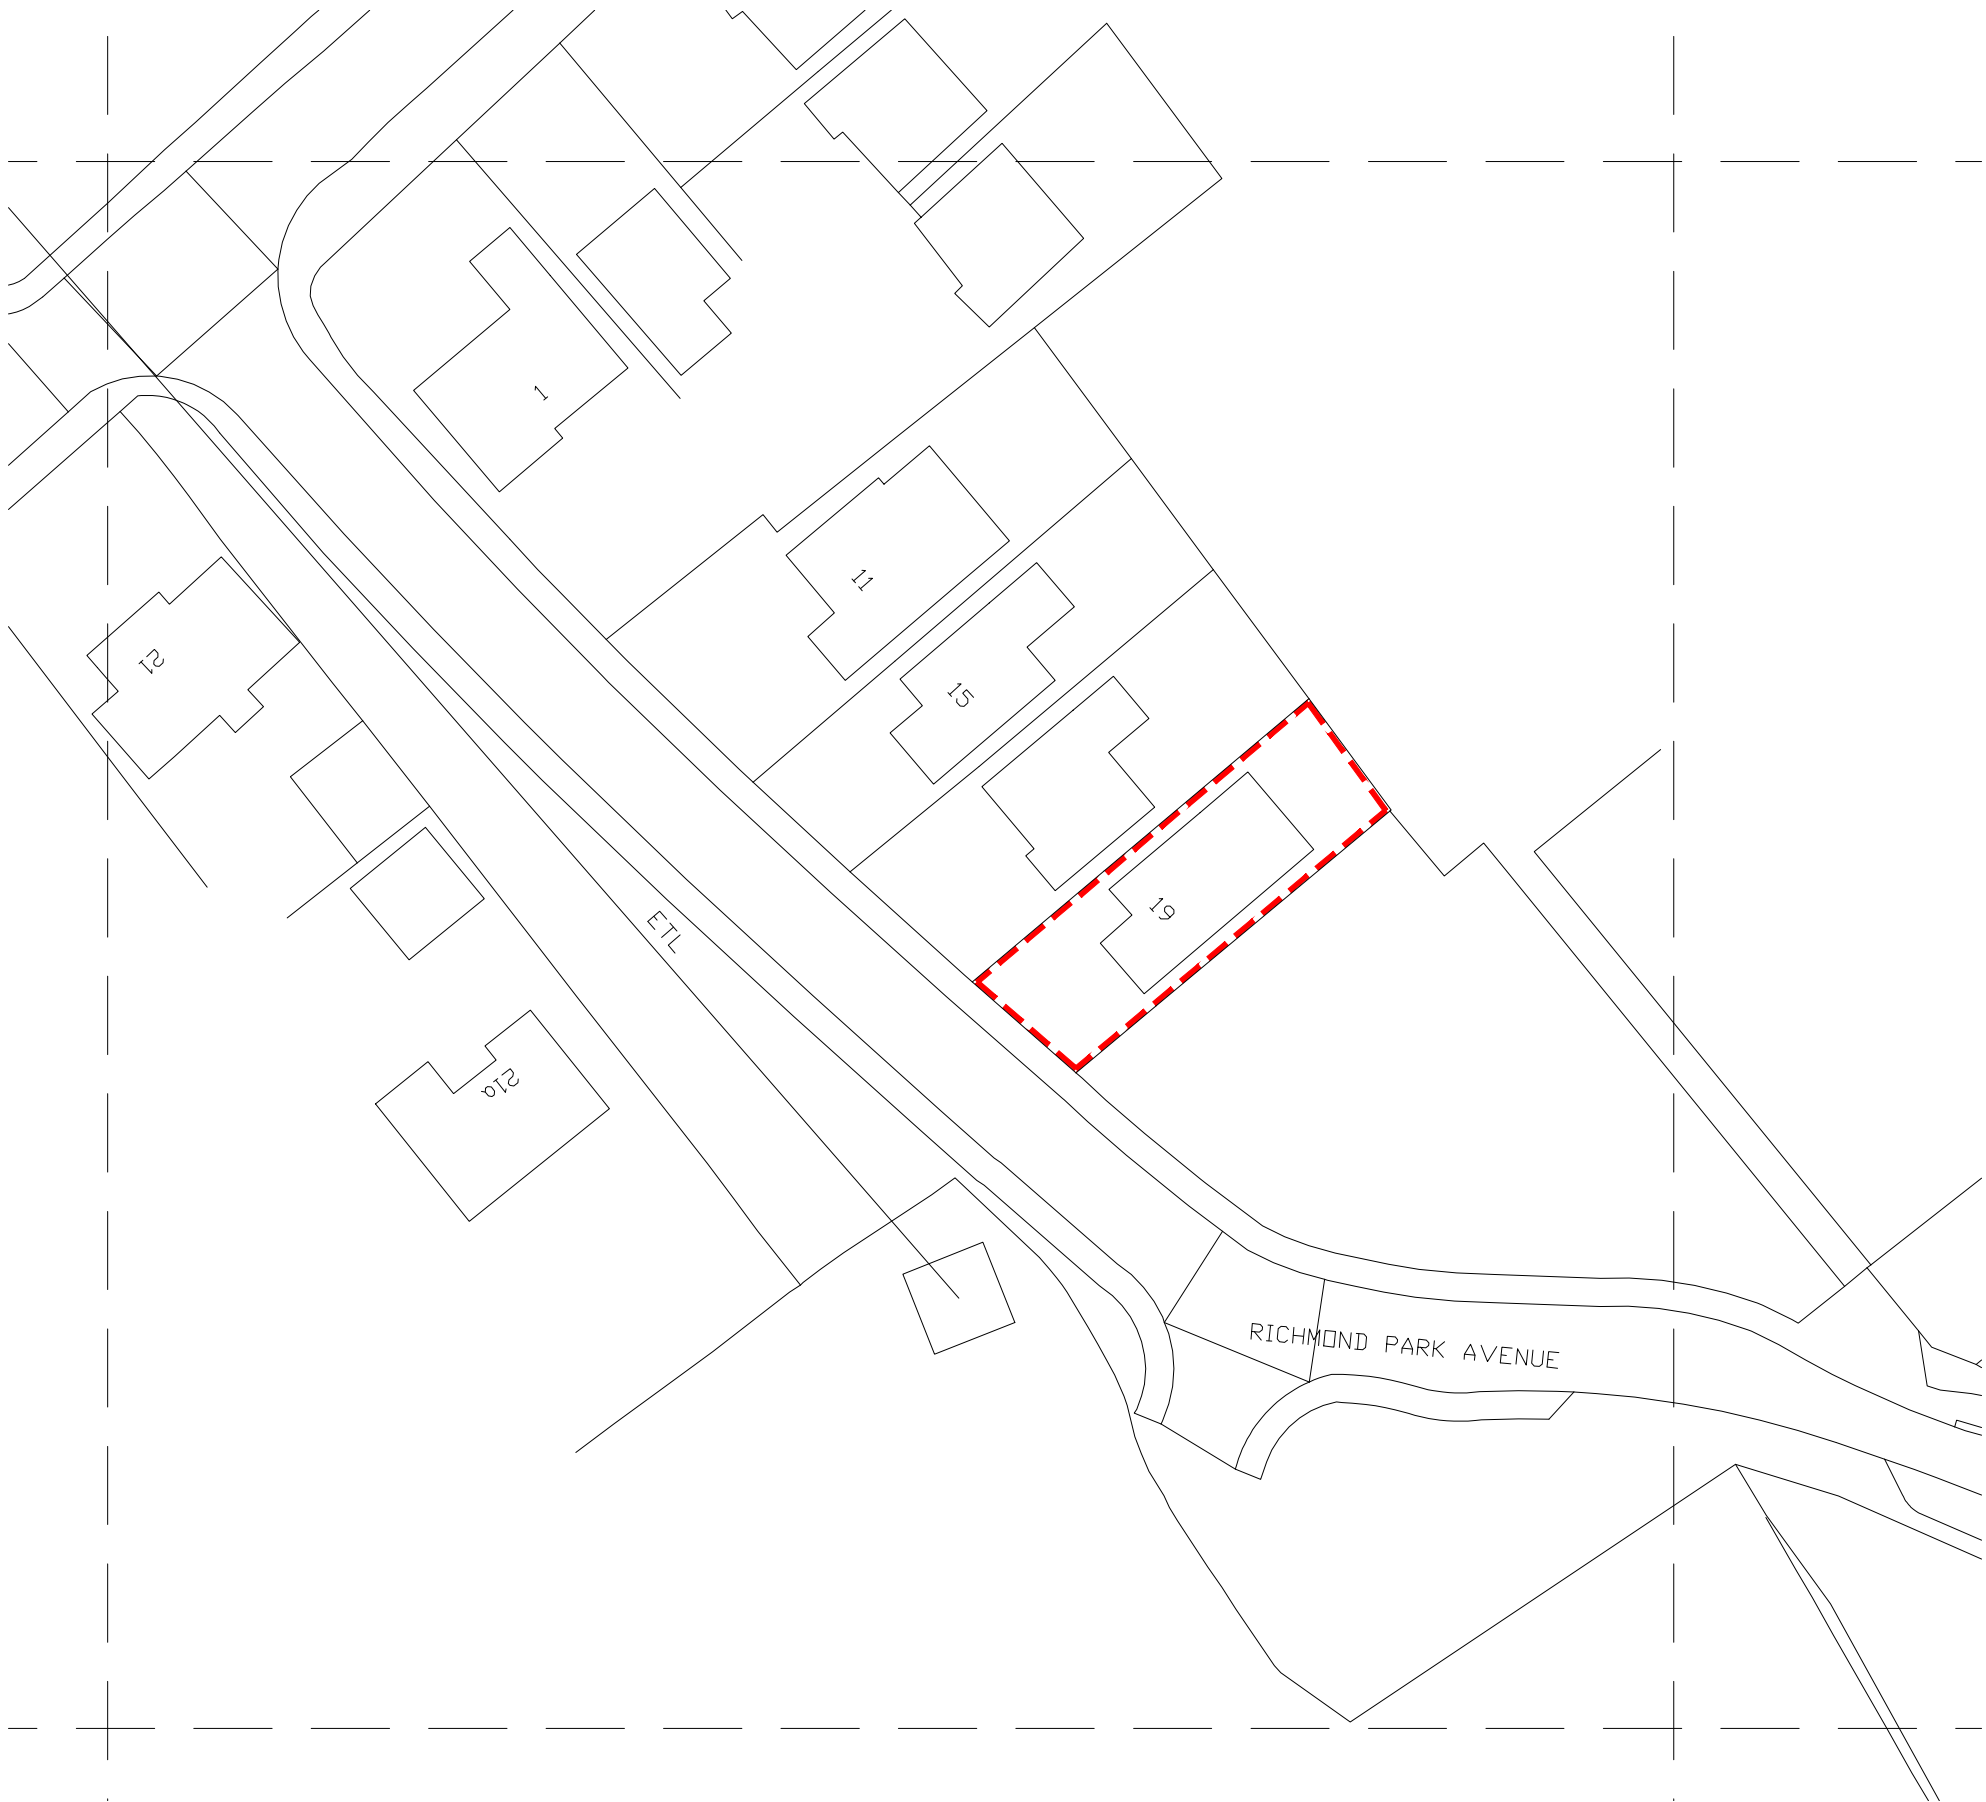


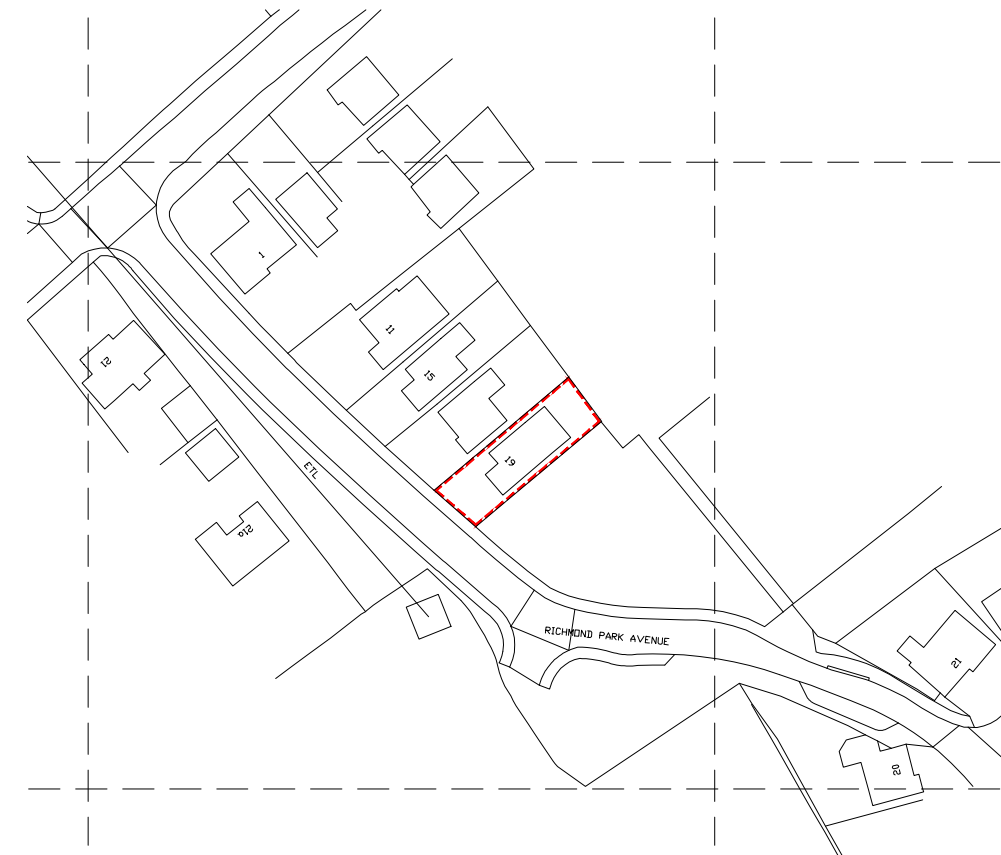

Location Plan @ 1:500 Scale

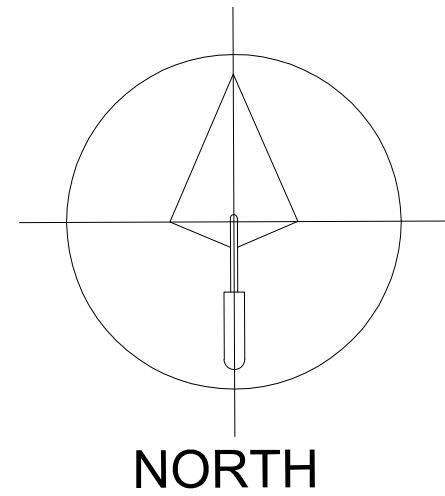

Location Plan @ 1:1250 Scale

PROPOSED EXTENSION

Miss Louise Uttley
19 Richmond Park Avenue,
Roberttown, Liversedge,
WF15 7NZ

Drawing Title
LOCATION PLAN

Scale	1:50 @ A3	Date	19/07/20
Drawn by	ARN	Revision	-
Drawing no.	2020-06-01		