




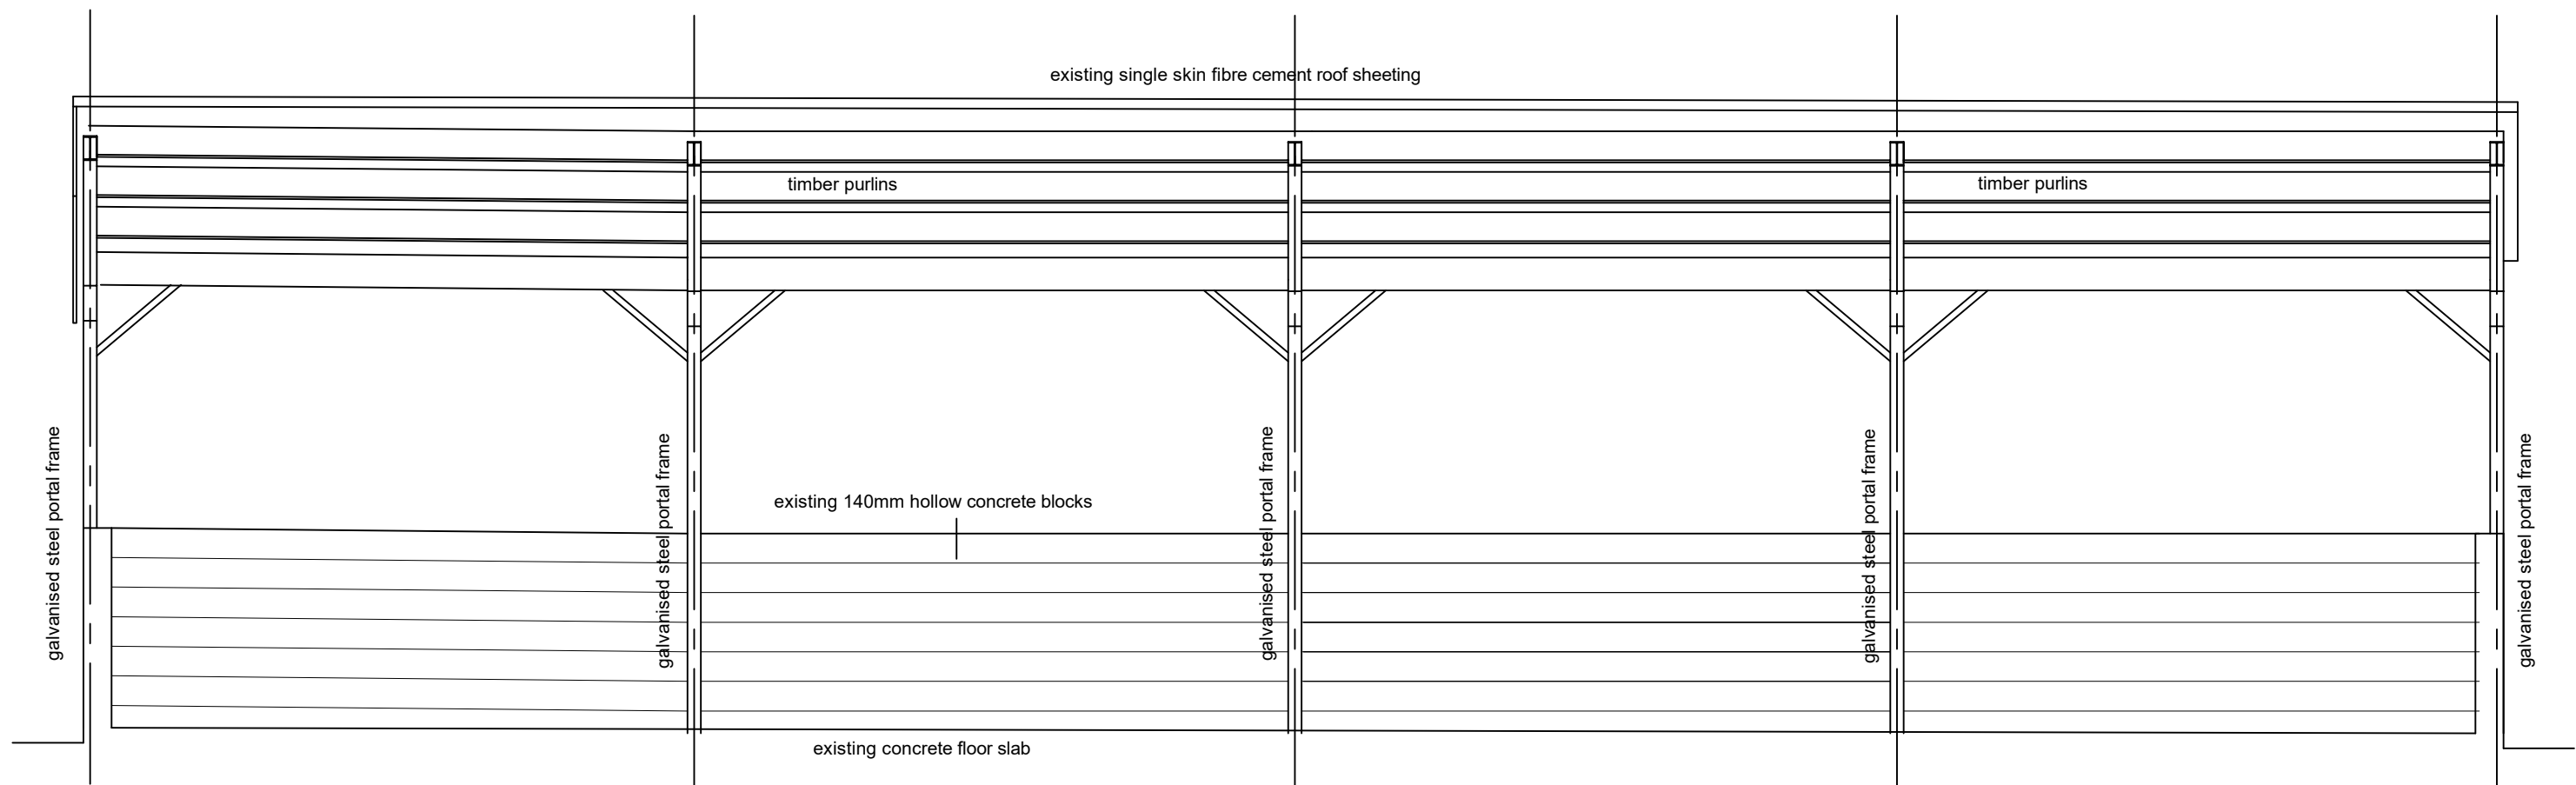

Section A-A

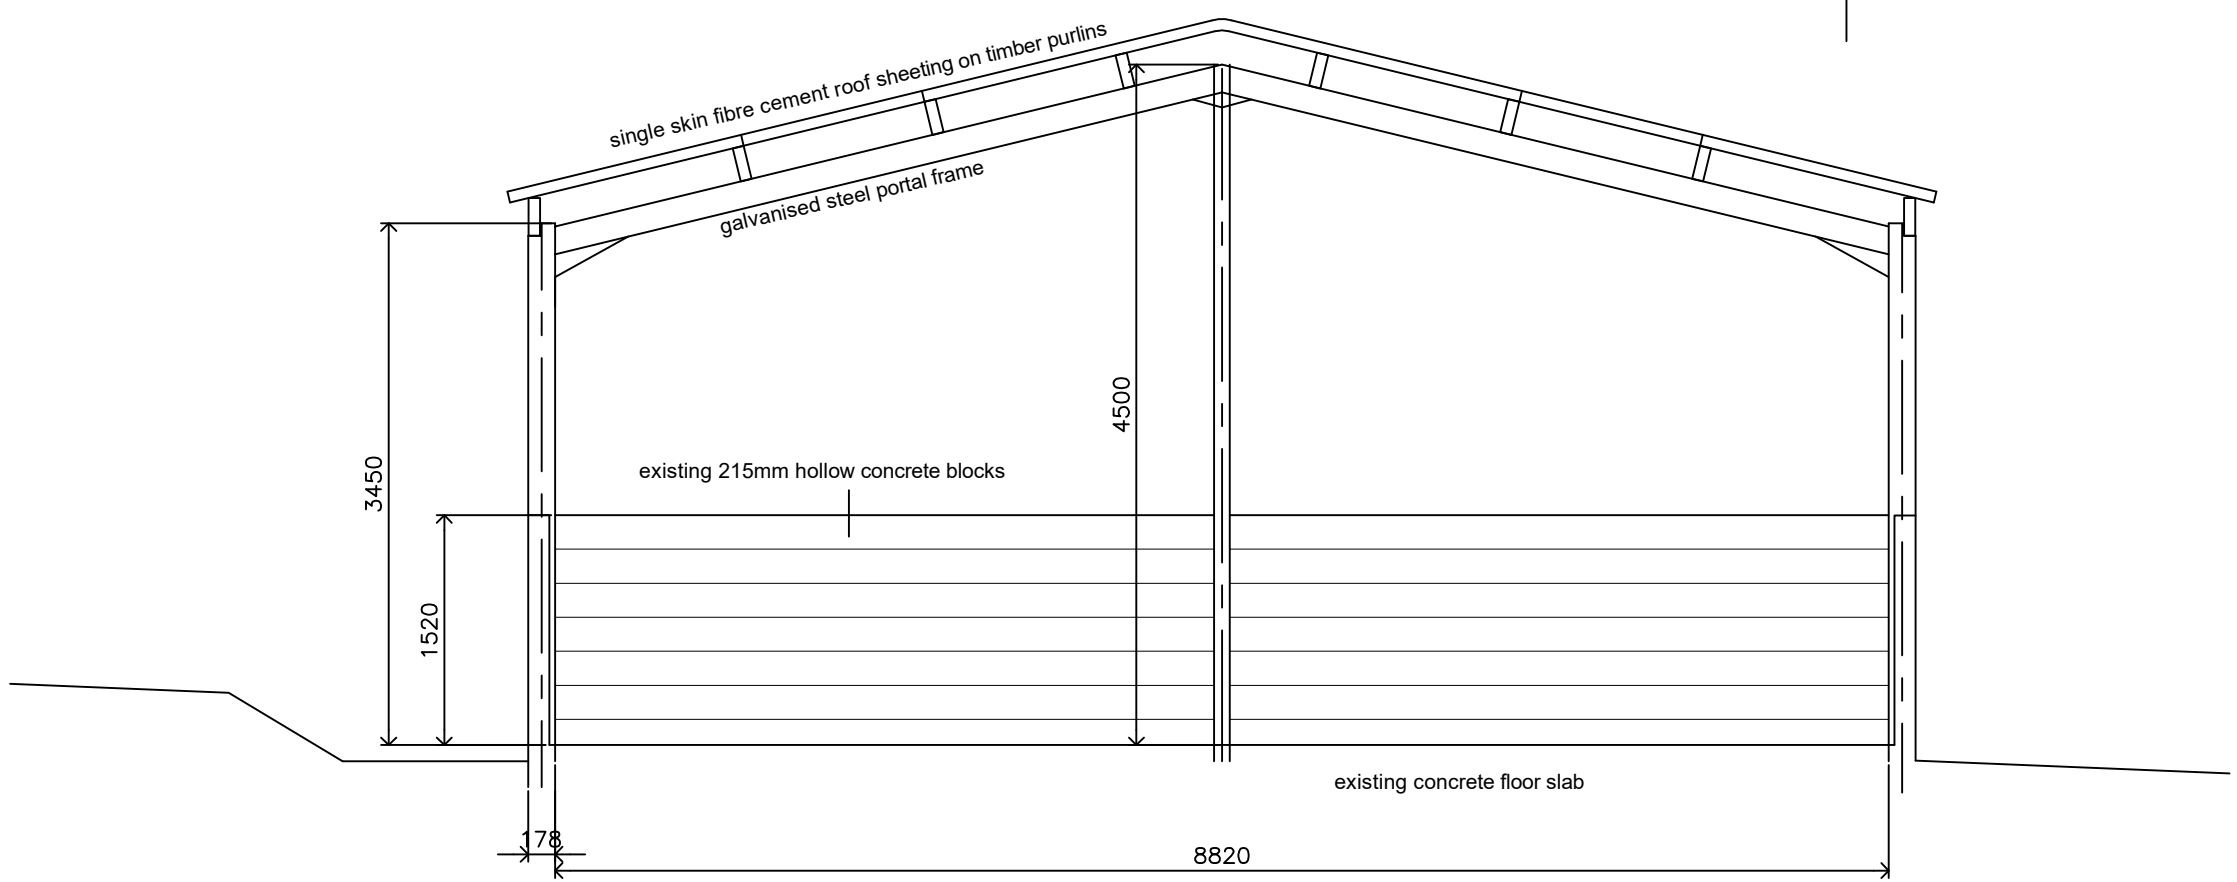


Section B-B

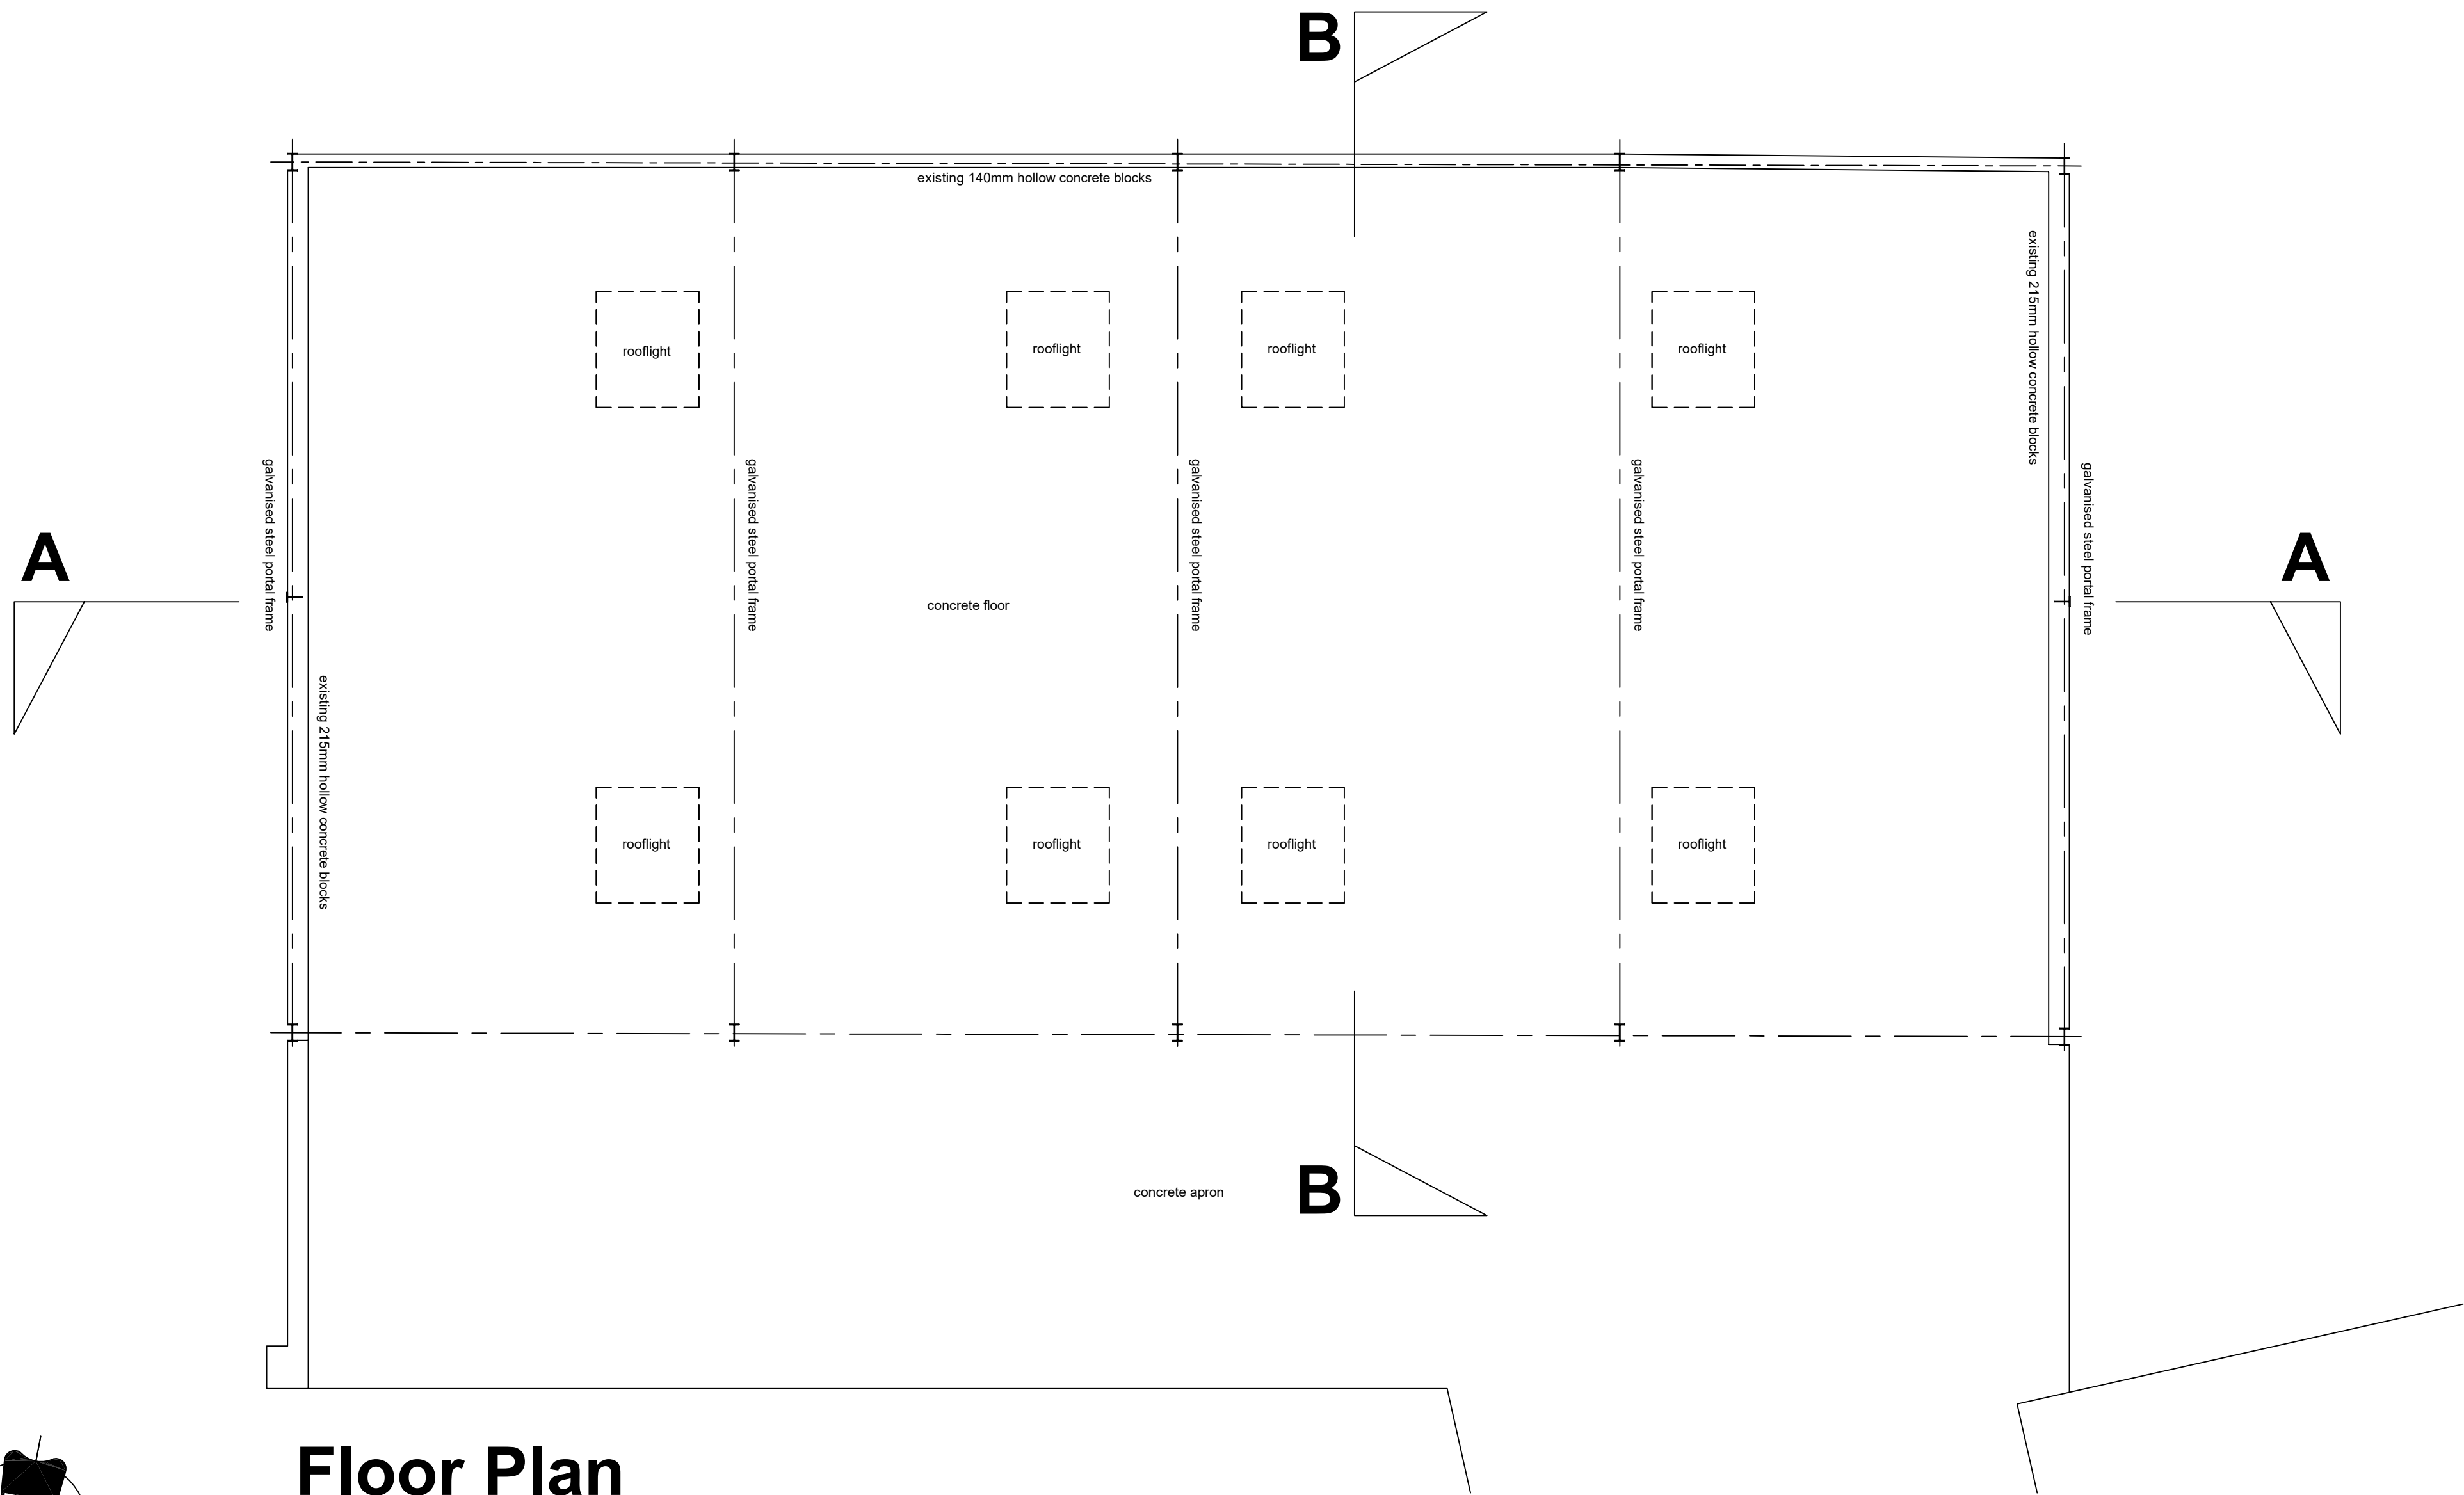

Floor Plan

Existing Plan and Sections

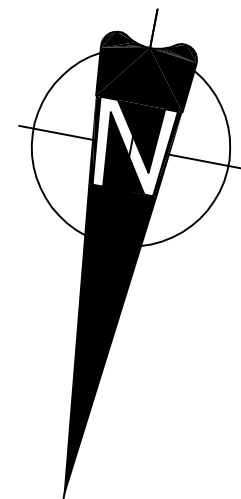

1:50 0 1m 1.5m 2m 2.5m 3m 3.5m 4m 4.5m 5m

Client MR & MRS CARTWRIGHT		
Project Conversion of agricultural barn to Bunk Barn.		
Drawing Survey building plan and sections		
Number	Checked	Date
4361-03-02	Scale @ A1	1:50
		01/2020

HEPPENSTALLS

Chartered Architects & Surveyors

RIBA

Architecture

Surveying

Planning

Project Management

tel 01484 658411

projects@heppenstalls.net

www.heppenstalls.net