
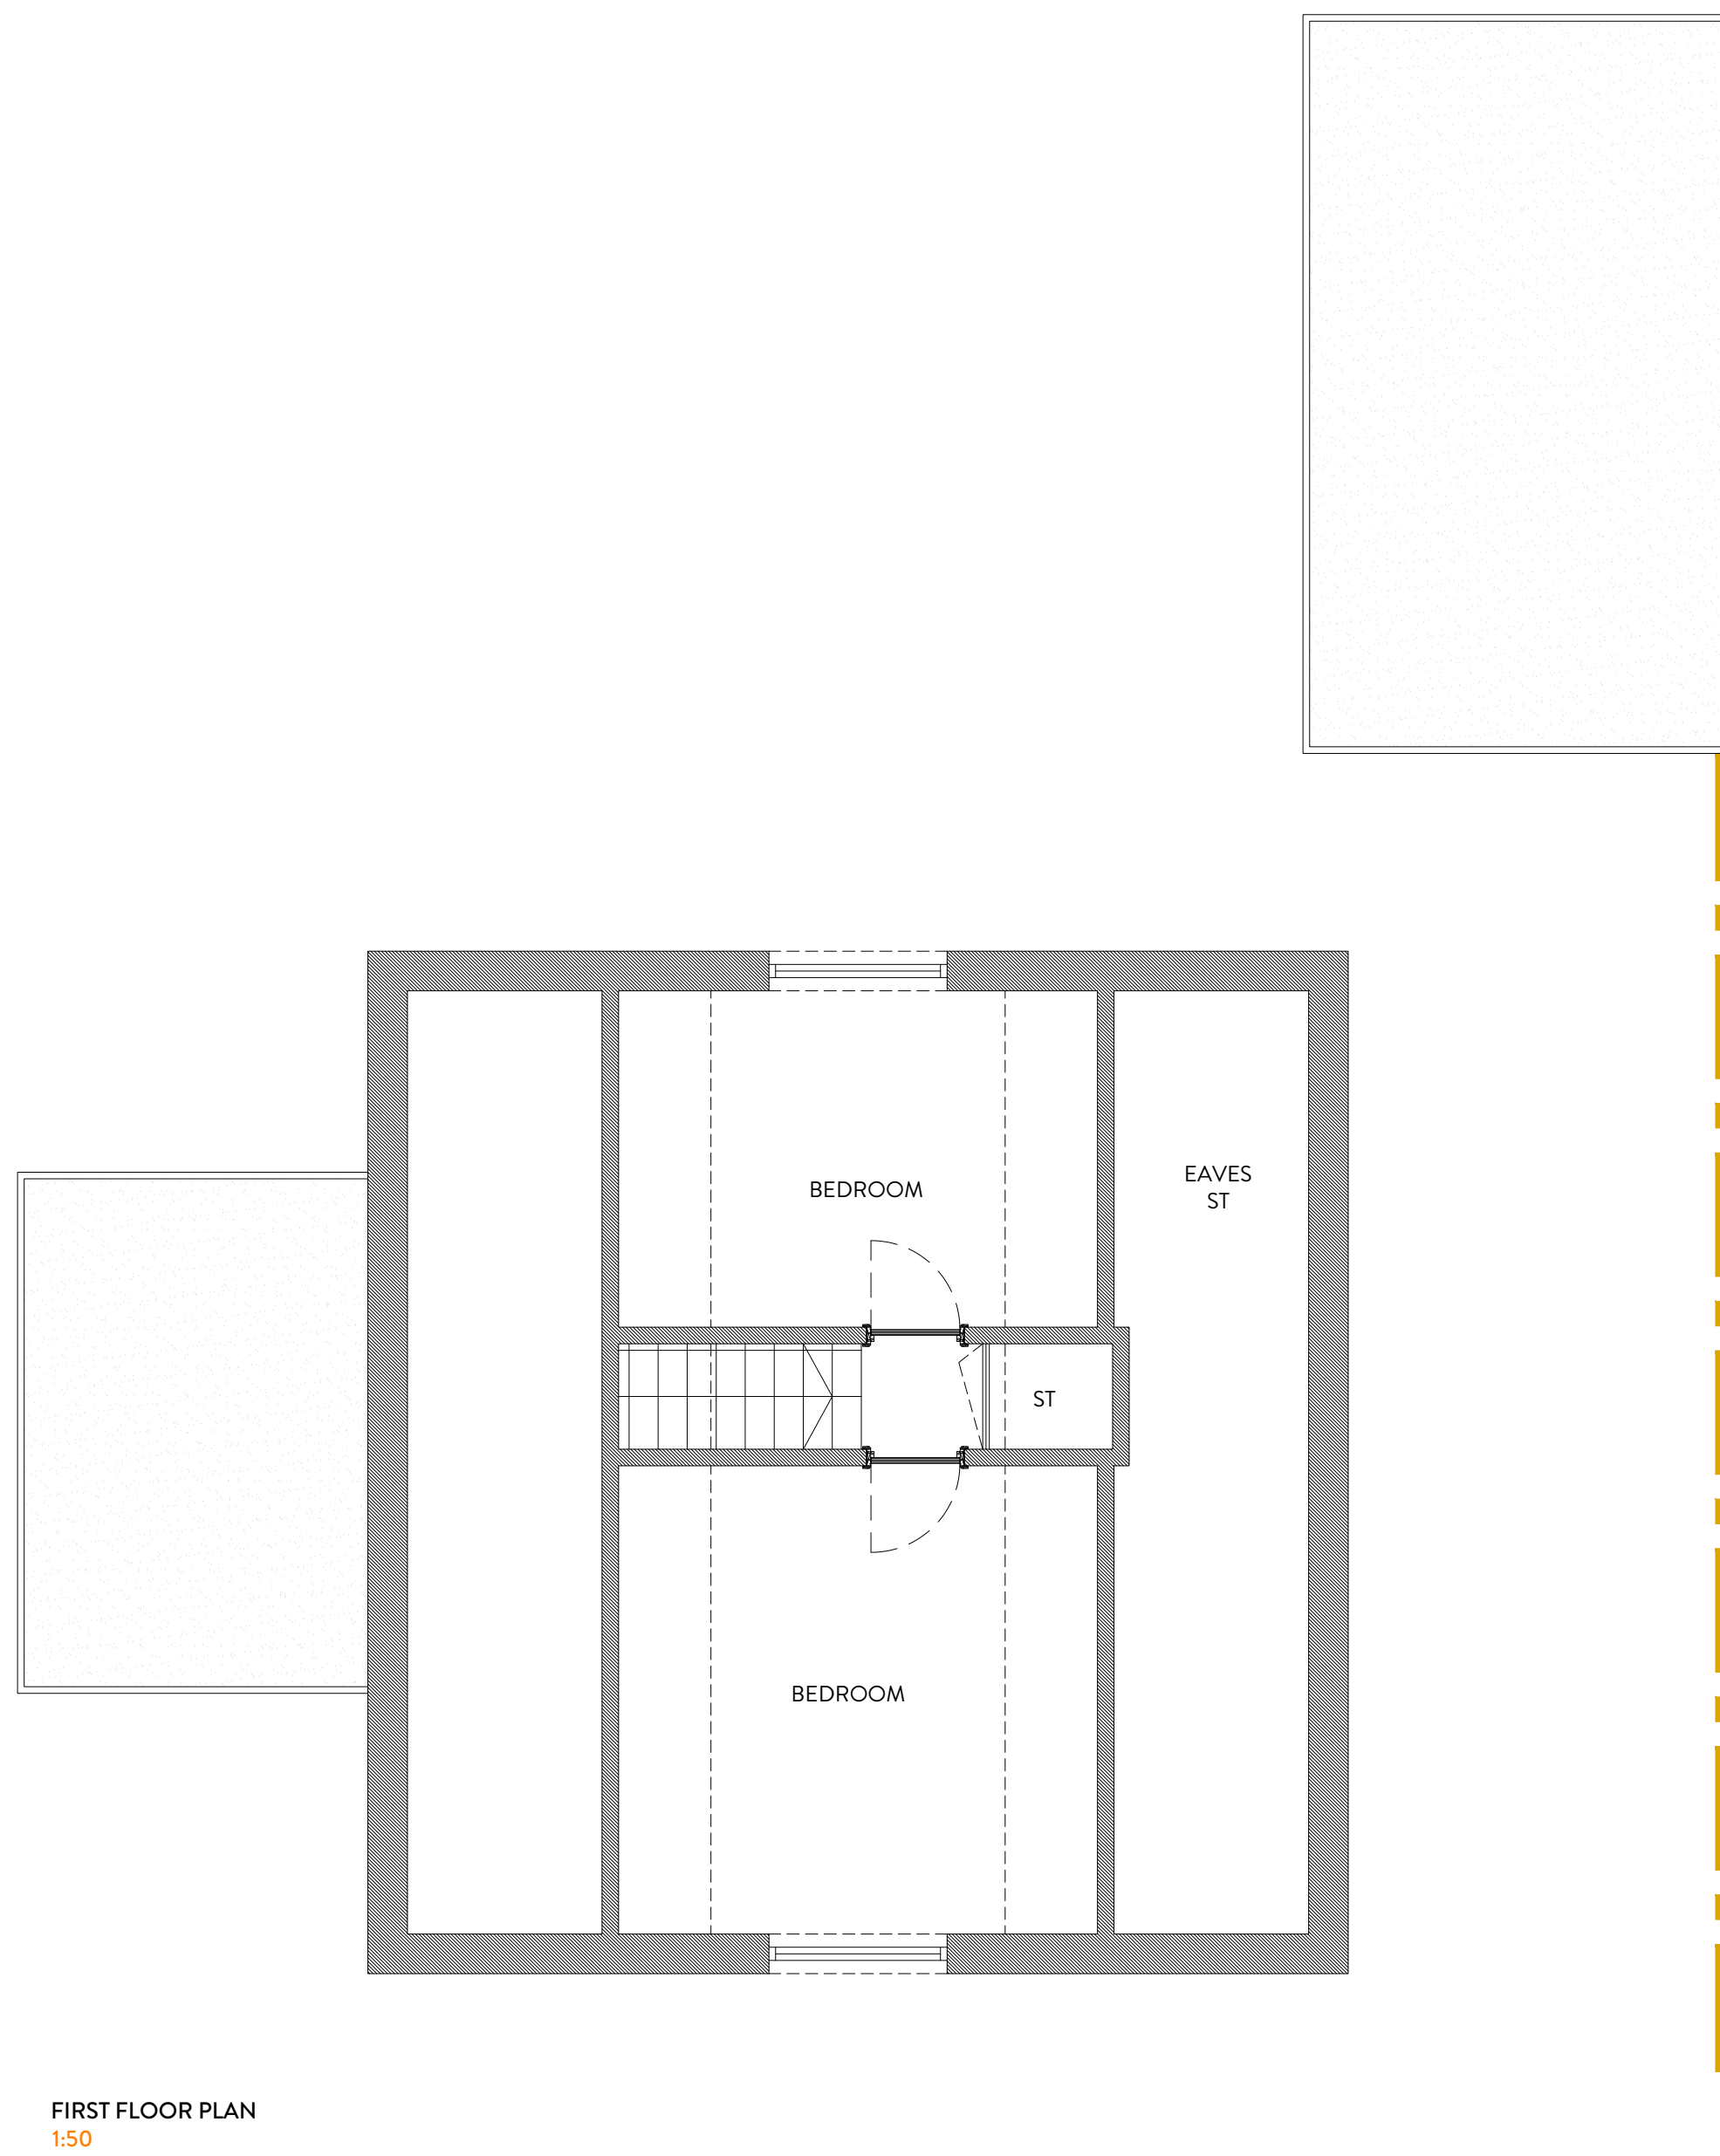
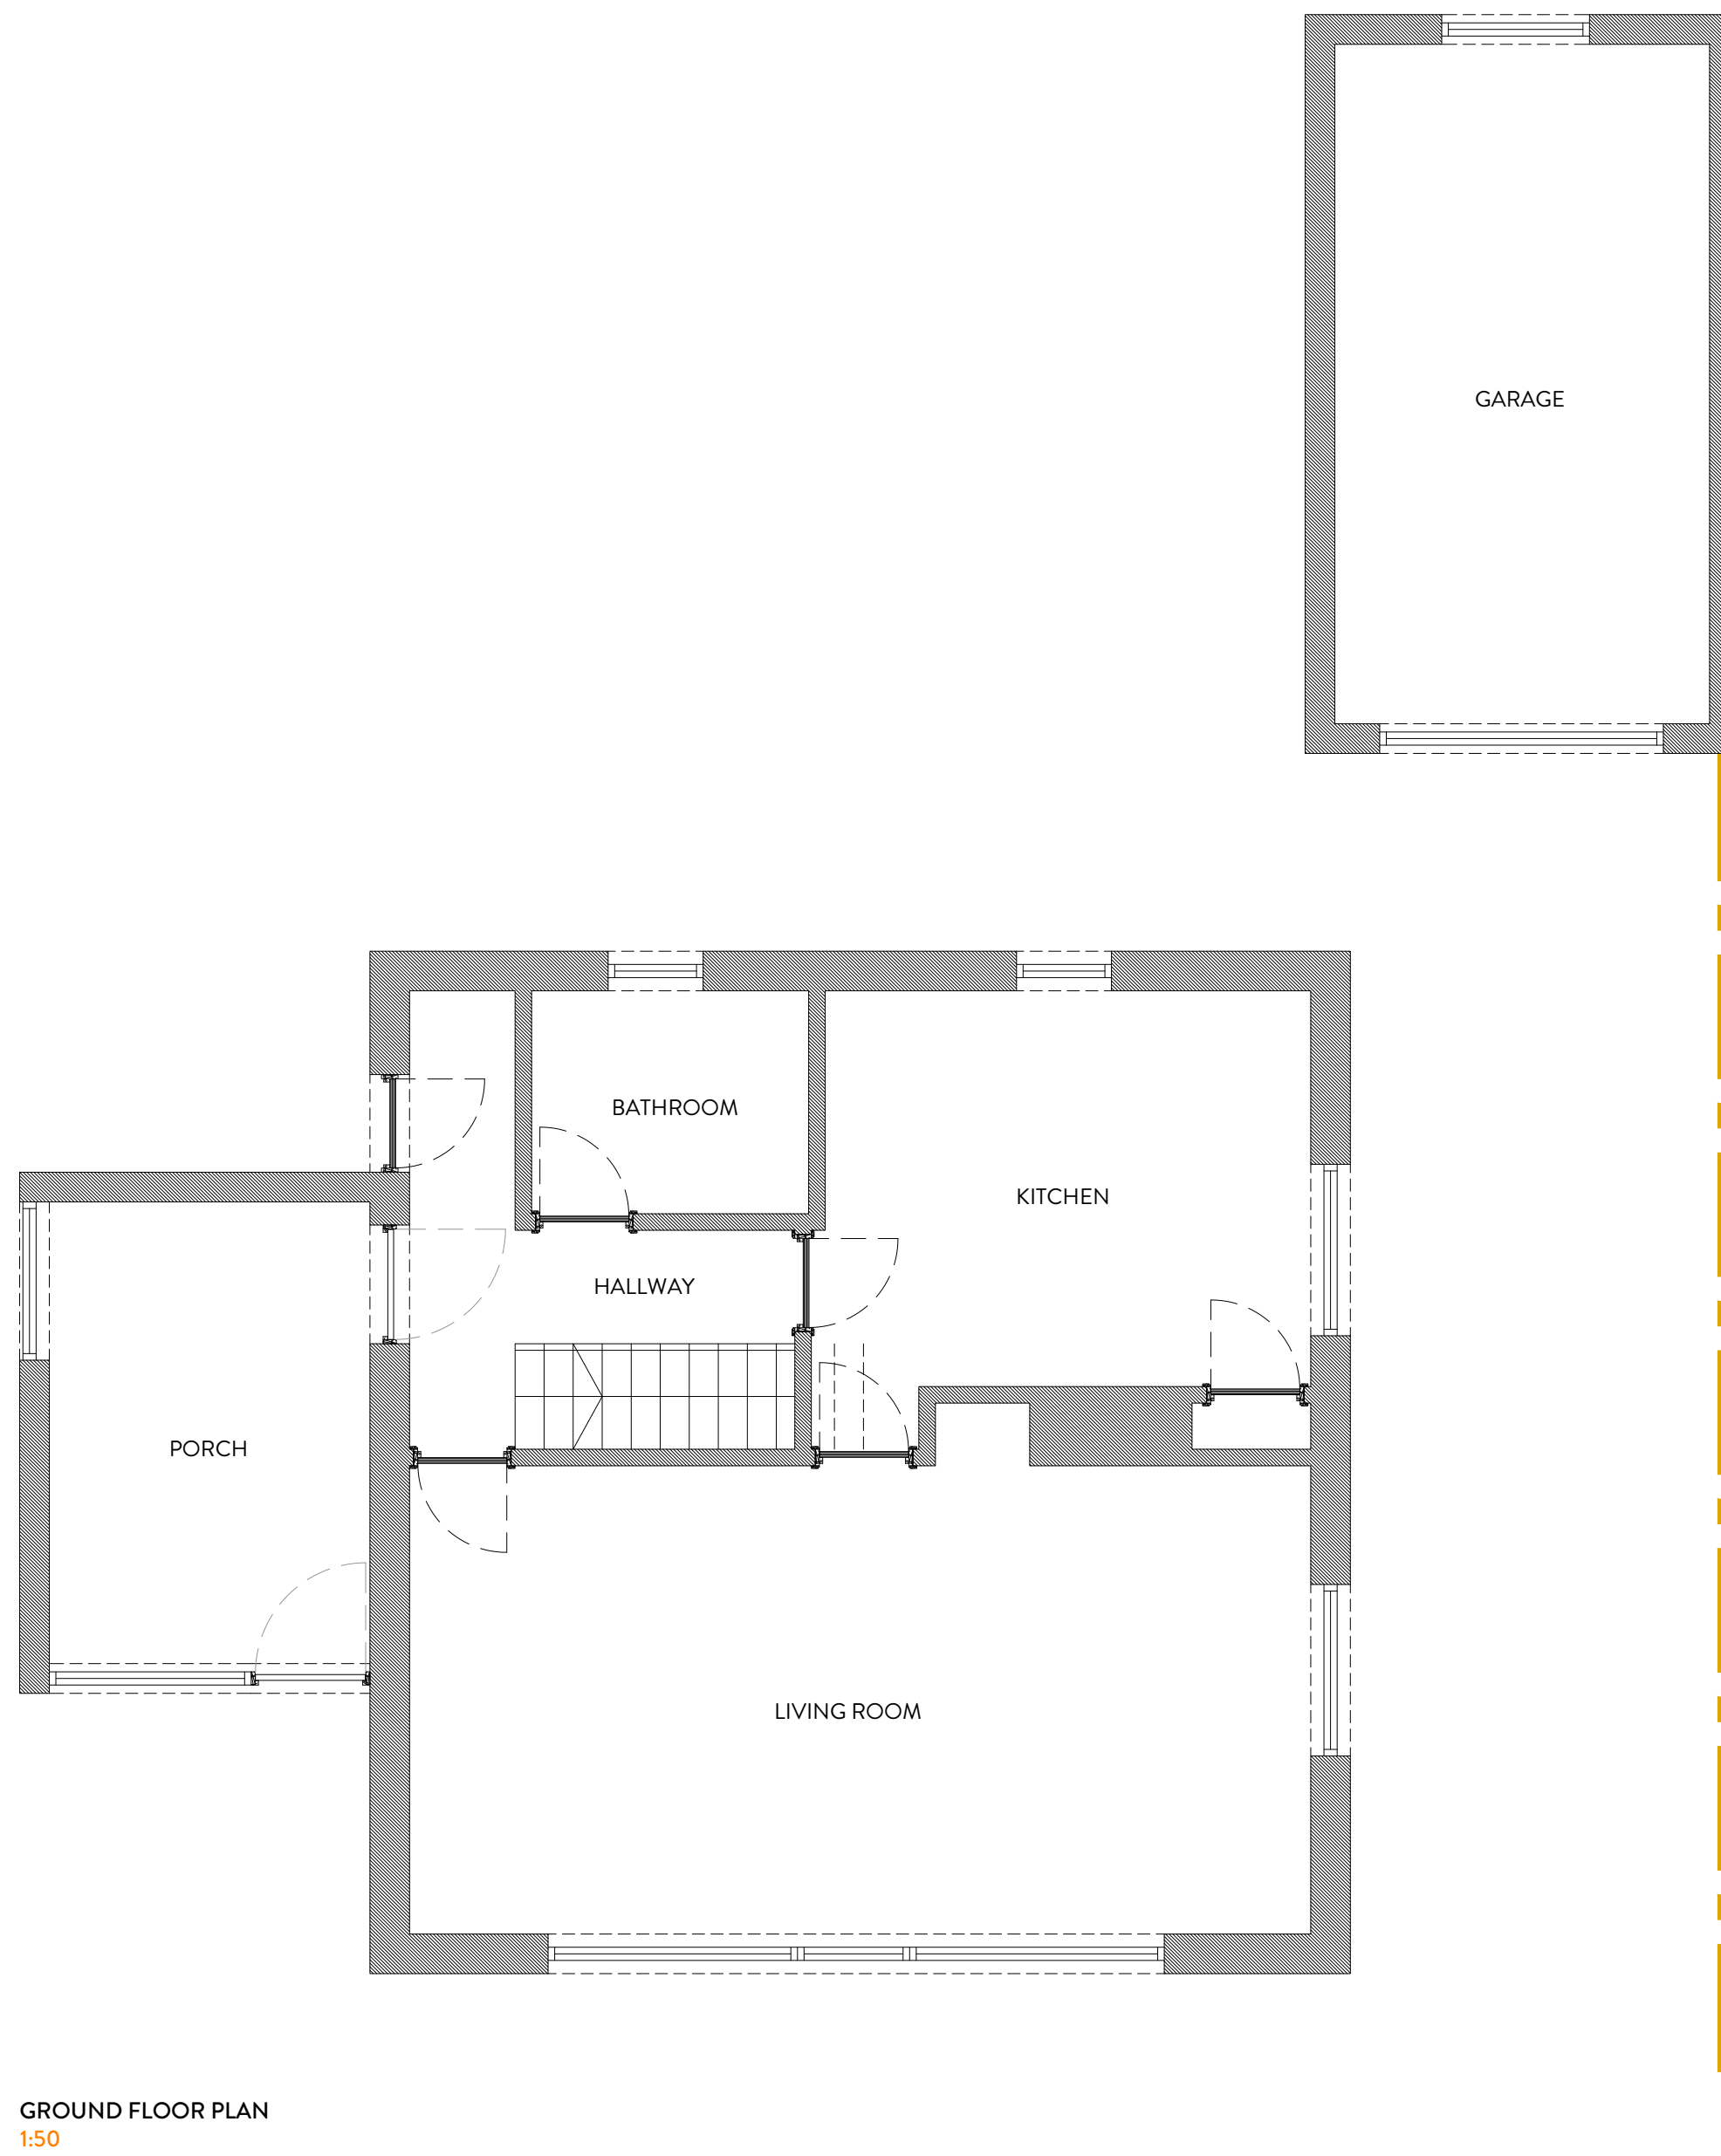


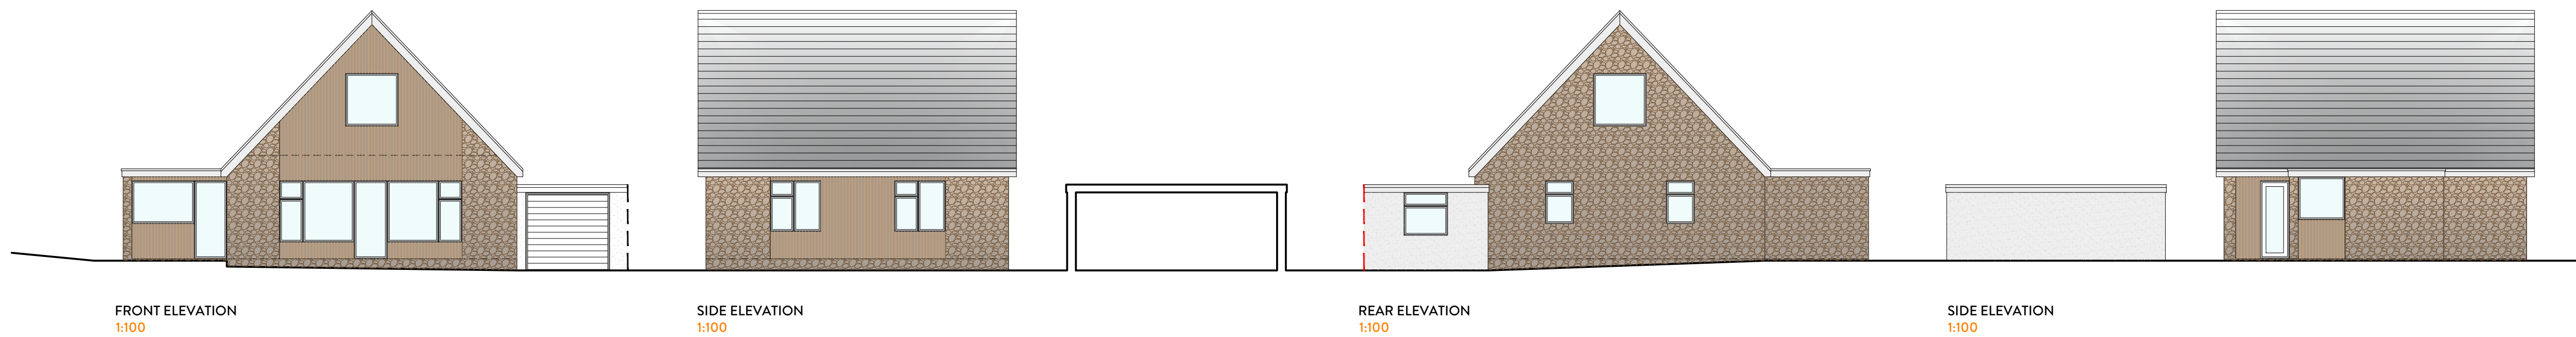

Best of houzz 2020 SERVICE NORTHERN DESIGN AWARDS 2019 FINALIST		BUILD 2020 Home Builder Awards Orange Design Studio 2019		<table><tr><th>REVISION</th><th>DESCRIPTION</th><th>DATE</th><th>NOTES</th></tr><tr><td>-</td><td>-</td><td>-</td><td>-</td></tr><tr><td>-</td><td>-</td><td>-</td><td>-</td></tr><tr><td>-</td><td>-</td><td>-</td><td>-</td></tr><tr><td>-</td><td>-</td><td>-</td><td>-</td></tr><tr><td>-</td><td>-</td><td>-</td><td>-</td></tr><tr><td>-</td><td>-</td><td>-</td><td>-</td></tr><tr><td>-</td><td>-</td><td>-</td><td>-</td></tr><tr><td>-</td><td>-</td><td>-</td><td>-</td></tr><tr><td>-</td><td>-</td><td>-</td><td>-</td></tr><tr><td>-</td><td>-</td><td>-</td><td>-</td></tr><tr><td>-</td><td>-</td><td>-</td><td>-</td></tr></table>		REVISION	DESCRIPTION	DATE	NOTES	-	-	-	-	-	-	-	-	-	-	-	-	-	-	-	-	-	-	-	-	-	-	-	-	-	-	-	-	-	-	-	-	-	-	-	-	-	-	-	-	-	-	-	-	<table><tr><th colspan="2">STATUS</th><th colspan="2">PROJECT TITLE</th></tr><tr><td colspan="2">PLANNING DRAWING</td><td colspan="2">MANOR PARK</td></tr><tr><td colspan="2">ORANGE DESIGN STUDIO. ARCHITECTURAL PRACTICE</td><td colspan="2">EXISTING GA</td></tr><tr><td colspan="2">hello@orangedesignstudio.co.uk 59A, Huddersfield Road, Mirfield, WF14 8AA orangedesignstudio.co.uk 01924 650930</td><td colspan="2">PAPER SIZE A1</td></tr><tr><td colspan="2"></td><td colspan="2">DRAWING NUMBER (EX)001</td></tr><tr><td colspan="2"></td><td colspan="2">DATE 02/11/20</td></tr><tr><td colspan="2"></td><td colspan="2">CHECKED JH</td></tr><tr><td colspan="2"></td><td colspan="2">PROJECT REFERENCE ODS 20/238</td></tr><tr><td colspan="2"></td><td colspan="2">CLIENT MR FOULKES & MS THACKRAY</td></tr><tr><td colspan="2"></td><td colspan="2">COPYRIGHT © ORANGE DESIGN STUDIO LIMITED</td></tr></table>		STATUS		PROJECT TITLE		PLANNING DRAWING		MANOR PARK		ORANGE DESIGN STUDIO. ARCHITECTURAL PRACTICE		EXISTING GA		hello@orangedesignstudio.co.uk 59A, Huddersfield Road, Mirfield, WF14 8AA orangedesignstudio.co.uk 01924 650930		PAPER SIZE A1				DRAWING NUMBER (EX)001				DATE 02/11/20				CHECKED JH				PROJECT REFERENCE ODS 20/238				CLIENT MR FOULKES & MS THACKRAY				COPYRIGHT © ORANGE DESIGN STUDIO LIMITED	
REVISION	DESCRIPTION	DATE	NOTES	
-	-	-	-	
-	-	-	-	
-	-	-	-	
-	-	-	-	
-	-	-	-	
-	-	-	-	
-	-	-	-	
-	-	-	-	
-	-	-	-	
-	-	-	-	
-	-	-	-	
STATUS		PROJECT TITLE	
PLANNING DRAWING		MANOR PARK	
ORANGE DESIGN STUDIO. ARCHITECTURAL PRACTICE		EXISTING GA	
hello@orangedesignstudio.co.uk 59A, Huddersfield Road, Mirfield, WF14 8AA orangedesignstudio.co.uk 01924 650930		PAPER SIZE A1	
		DRAWING NUMBER (EX)001	
		DATE 02/11/20	
		CHECKED JH	
		PROJECT REFERENCE ODS 20/238	
		CLIENT MR FOULKES & MS THACKRAY	
		COPYRIGHT © ORANGE DESIGN STUDIO LIMITED	