


42 Britannia Road

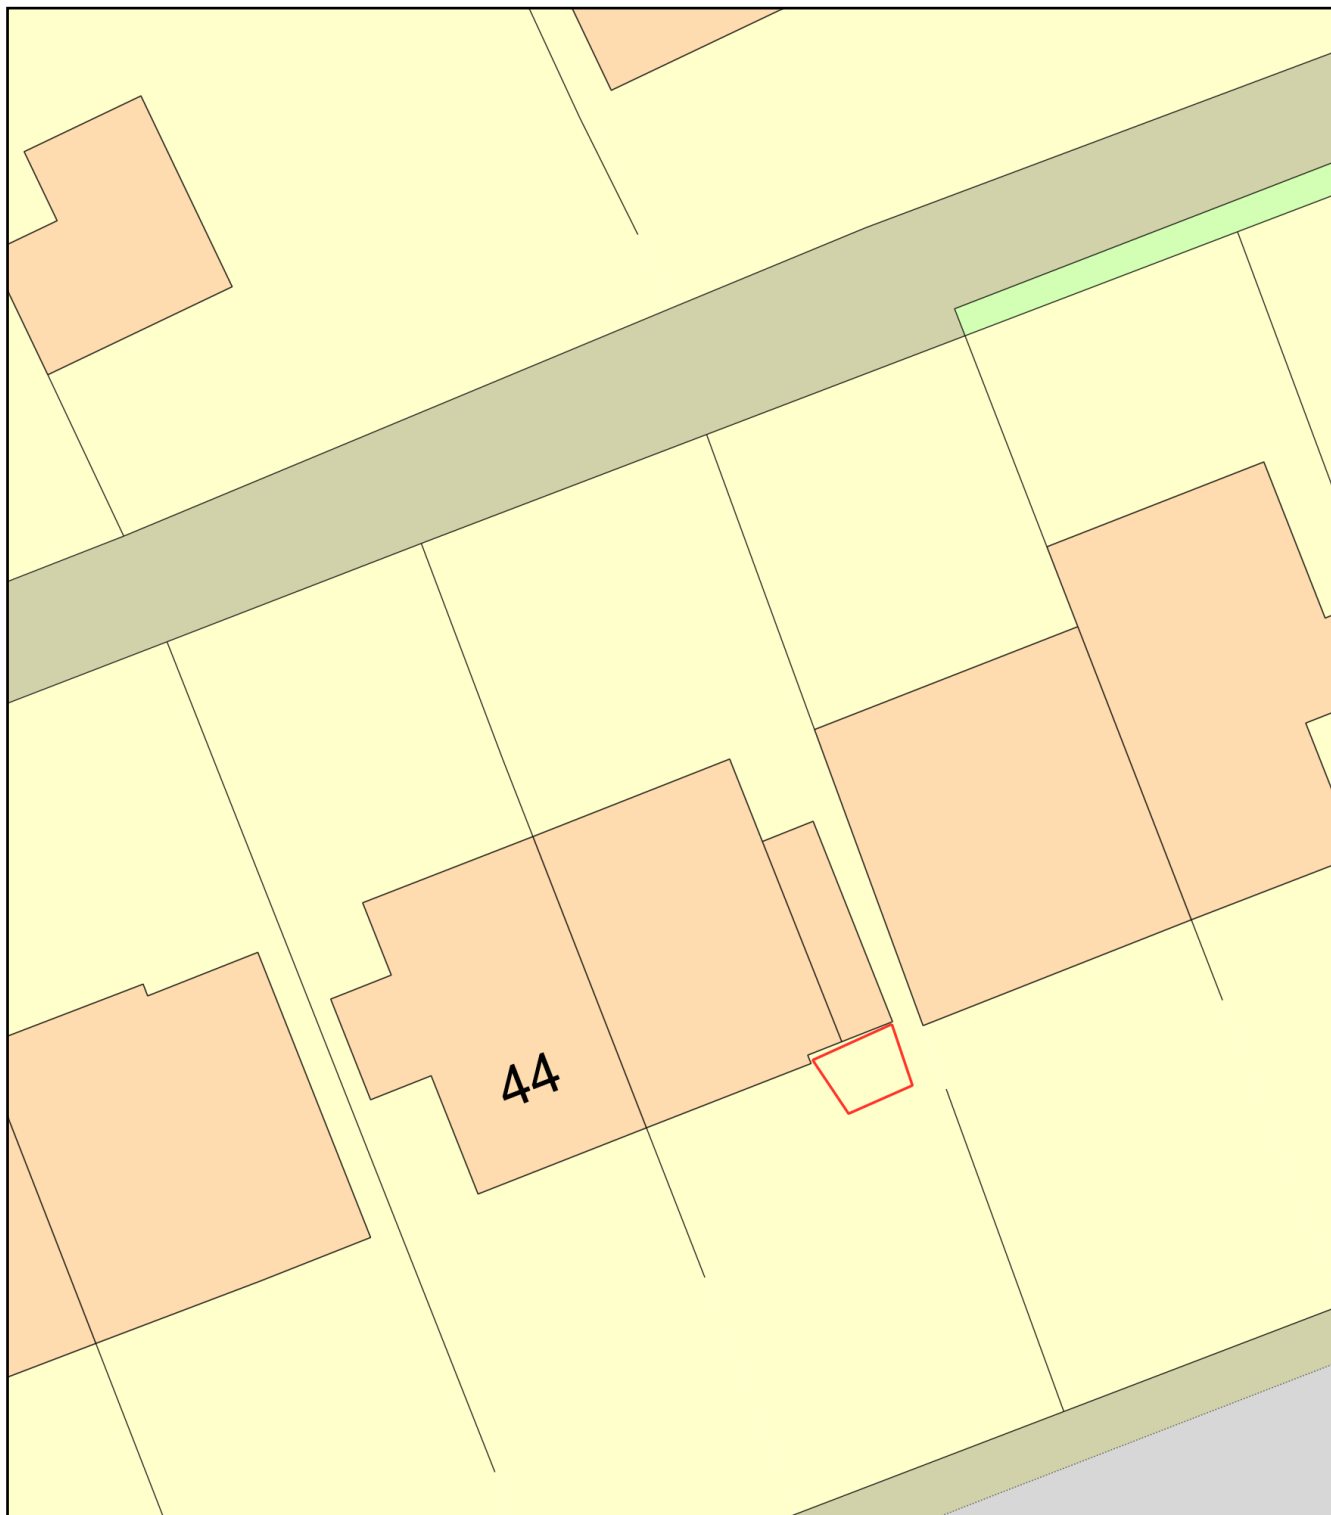

0 10
Metres



Plan Produced for: Mr and Mrs Wimpenny

Date Produced: 29 Nov 2020

Plan Reference Number: TQRQM20334141105980

Scale: 1:200 @ A4