


42 Britannia Road

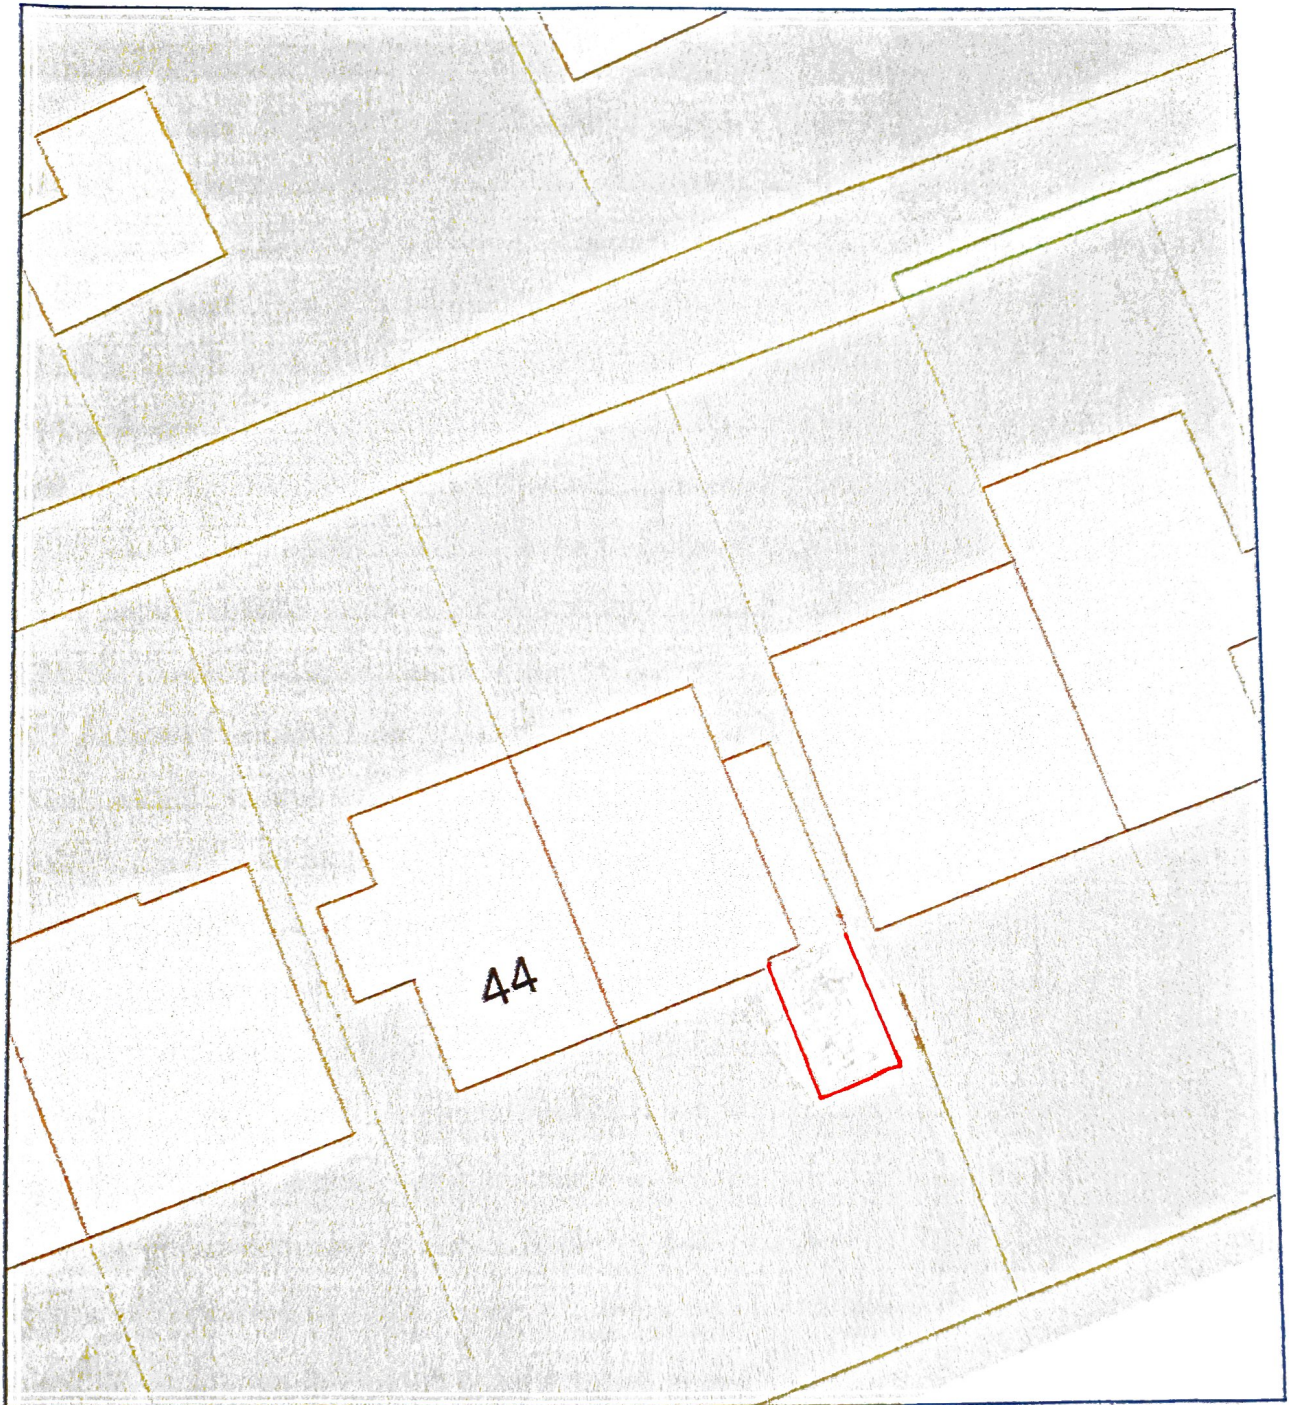

Plan Produced for: Mr and Mrs Wimpenny
Date Produced: 29 Nov 2020
Plan Reference Number: TQRQM20334141105980
Scale: 1:200 @ A4

