


PROPOSED ELEVATION

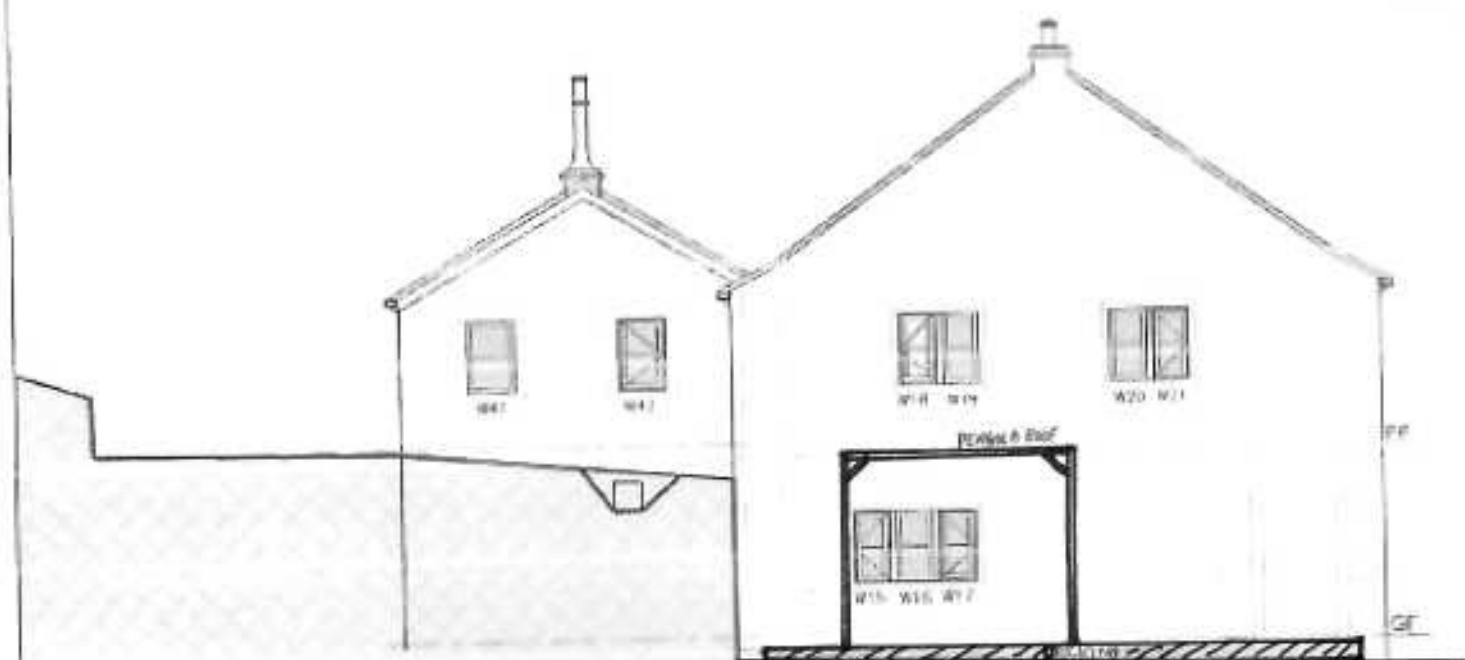

PROPOSED SOUTH WEST ELEVATION

1:100 SCALE