


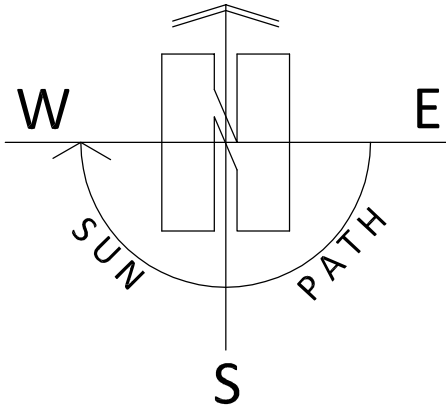

Project

Retrospective Application for Property Refurbishment  
and Rebuilding of Single Storey Rear Extension at 49  
Butterley Lane, New Mill, Holmfirth, HD9 7EZ

Client

Mr & Mrs L Clough

Drawing Title/Issue

Location Plan

scale

1:1250

date

11/20

sheet size

A3

dwg. no.

20/583/02

Malkin Farm

Brow Lane

Holmfirth


HD9 2RJ

07946872499

[paul@paulmatthewsarchitectural.co.uk](mailto:paul@paulmatthewsarchitectural.co.uk)

[www.paulmatthewsarchitectural.co.uk](http://www.paulmatthewsarchitectural.co.uk)

Company Registration Number: 09898149 – Company  
Registered in England and Wales

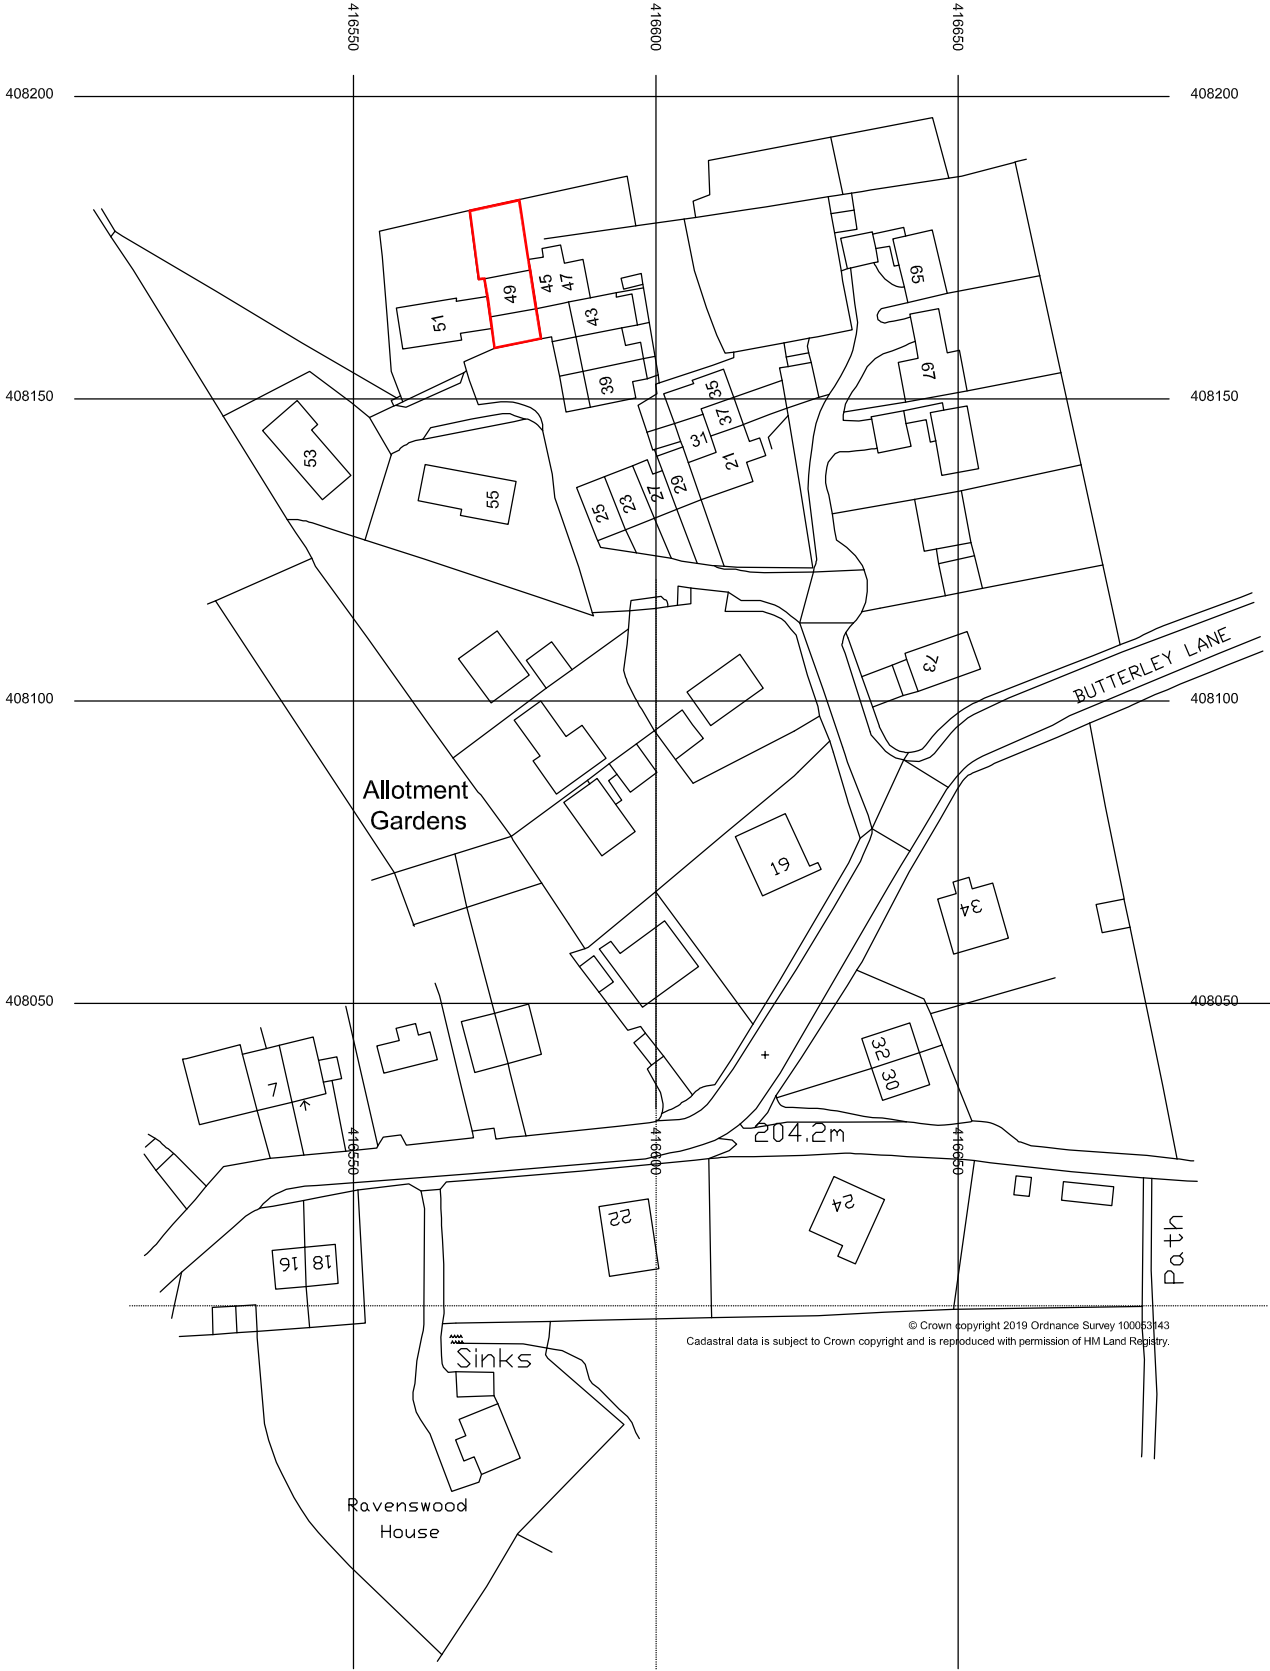

10m 20 30 40 50 60 70 80 90 100 110 120 130

1:1250

ARCHITECTURE | PLANNING | DESIGN

Do not scale from drawing, use figured dimensions  
only.

All dimensions must be checked and verified on site  
prior to commencement  
of works and architect to be notified of any  
discrepancies.

The copyright for these drawings remains the  
property of Paul MatthewsArchitectural Ltd. They  
must not be reproduced in any way without prior  
written consent from the originator (Paul  
MatthewsArchitecturalLtd).