



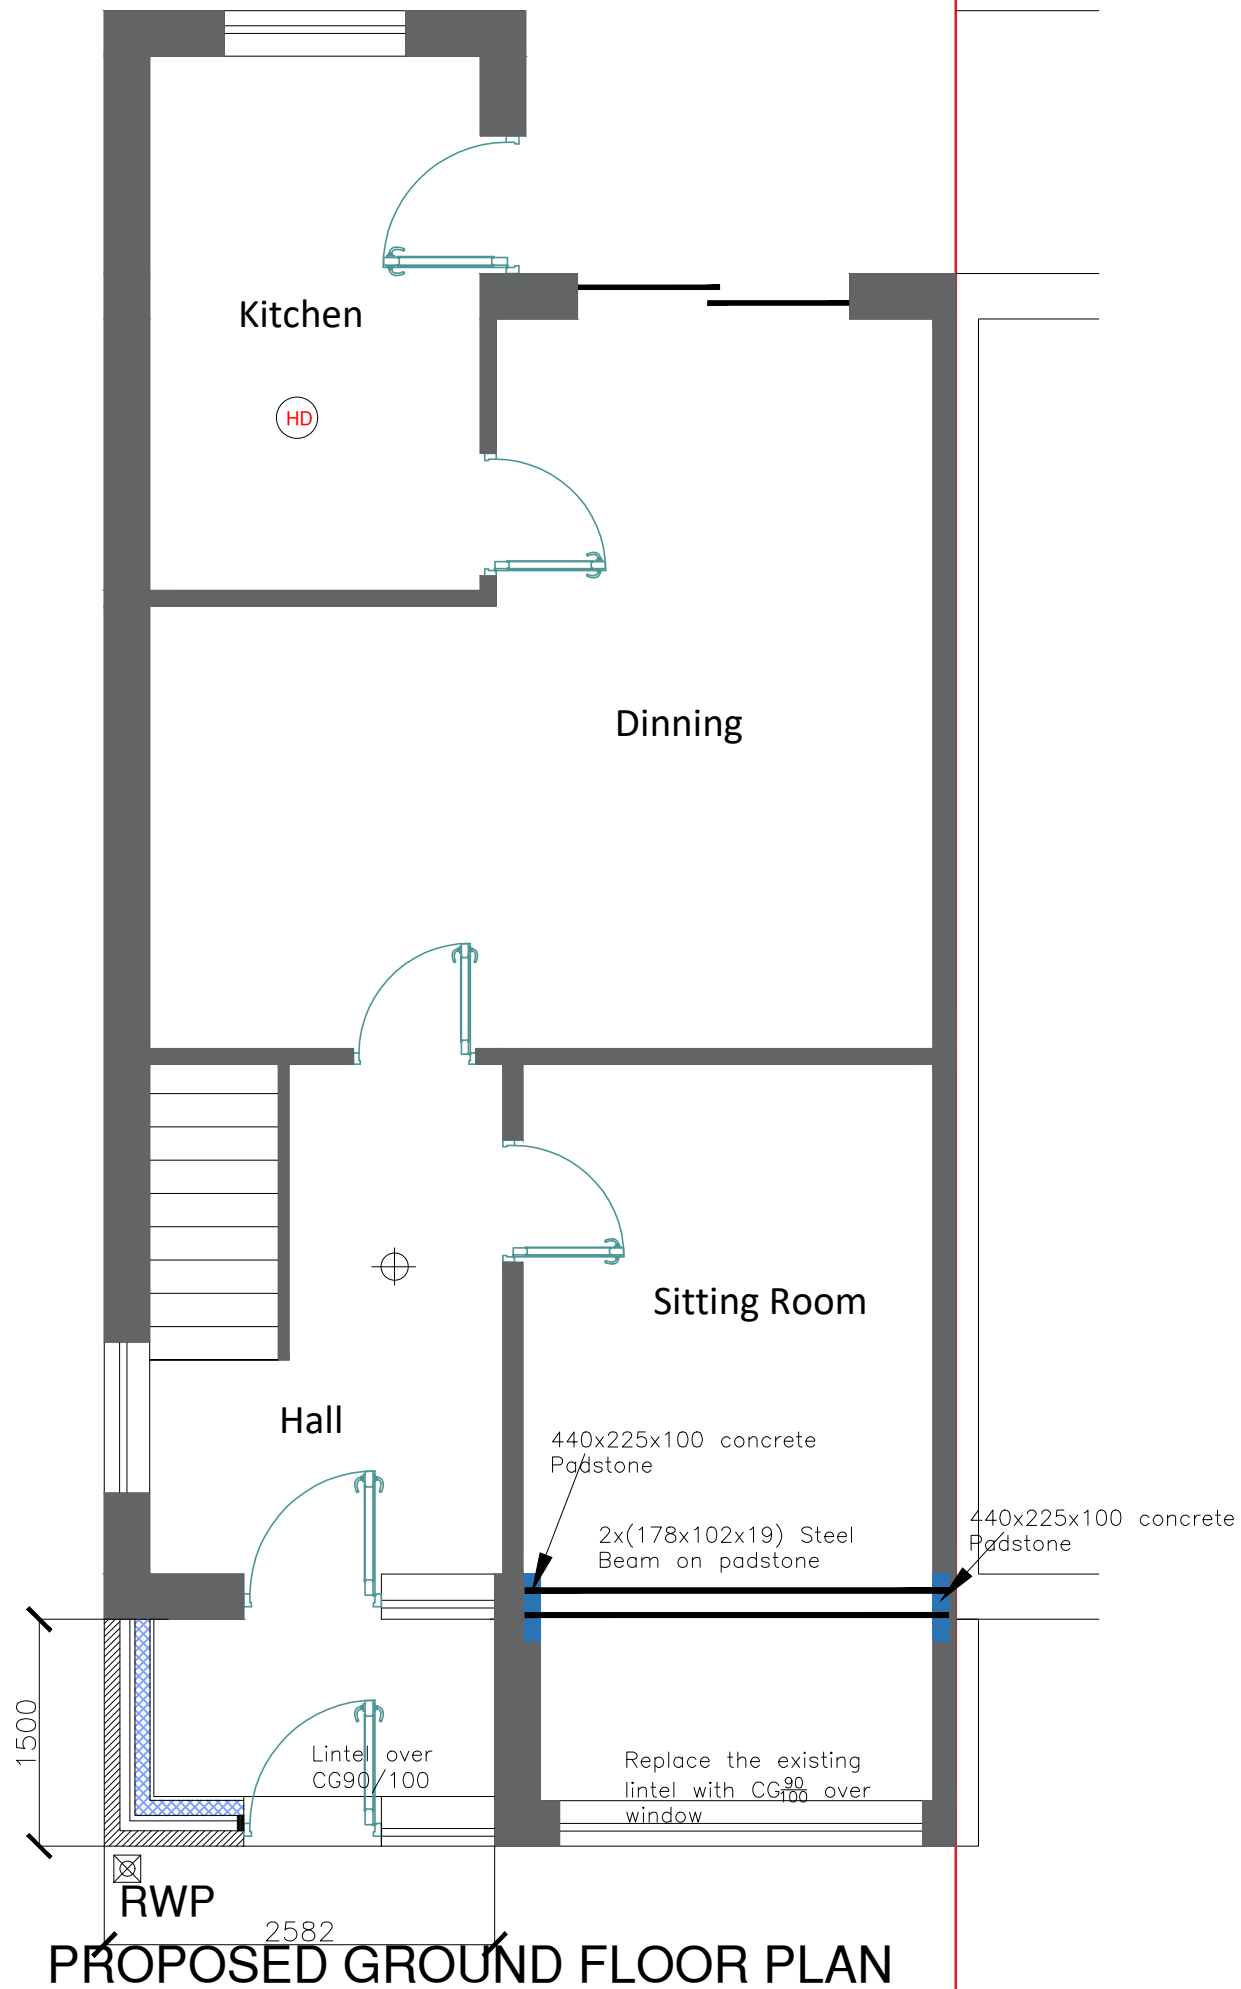

PROPOSED GROUND FLOOR PLAN

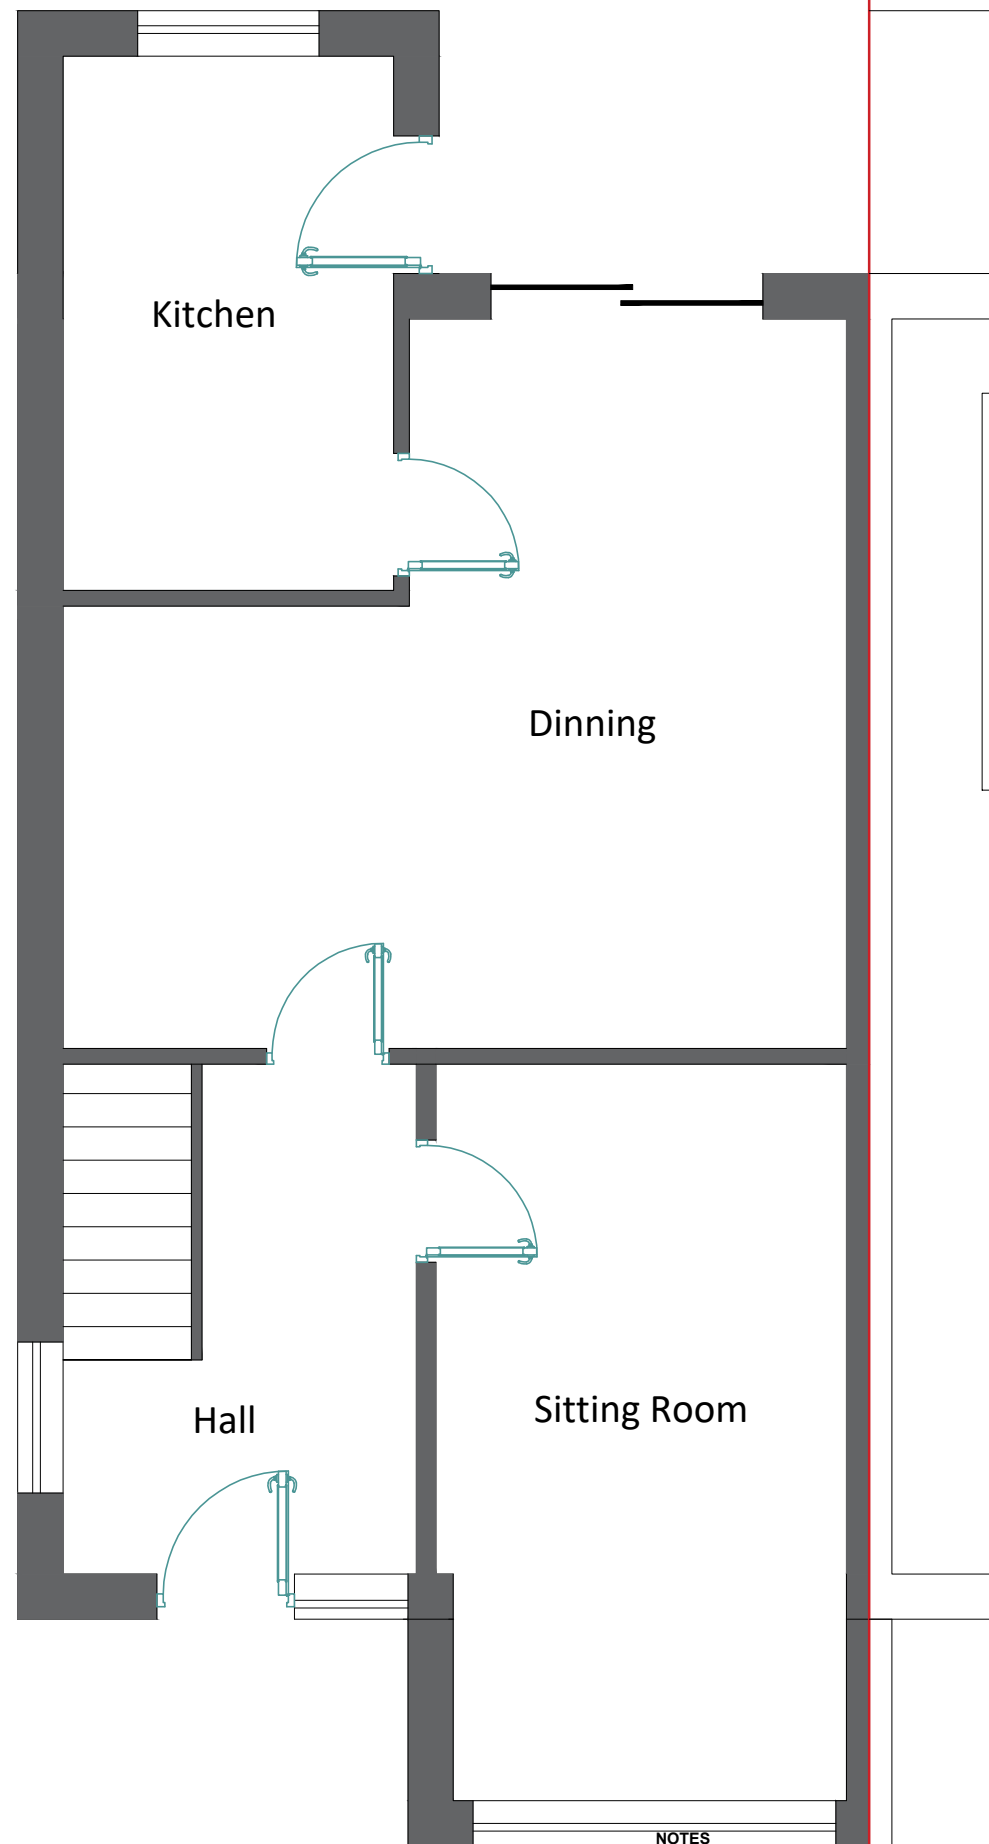

EXISTING GROUND FLOOR PLAN

KEYS

	SOUNDER
	EMERGENCY EXIT LIGHT
	SMOKE ALARM INTERLINKED AND MAINS OPERATED WITH BATTERY BACKUP
	HEAT DETECTOR
	20 MIN FIRE DOOR
	30 MIN FIRE DOOR
	FIRE EXIT RUNNING MAN SIGN

NOTES

This drawing is subject to a detailed building and site survey, therefore no guarantee of its accuracy can be given.
This drawing has been draughted in accordance with the clients design requirements.
All areas are approximate and are subject to a detailed building and site survey and further design development.
All dimensions should be checked prior to commencement of construction on site. Measurements should not be taken off the drawing.

Rev	Revision	Date
JOB PROPOSED PORCH TO FRONT EXTENSION and REPLACEMENT OF FLAT ROOF TO PITCH OVER FRONT BAY WINDOW		
ADDRESS 8 WELL LANE DEWSBURY WF13 3SP Mr MUHAMMAD WAQAS		
DATE	SCALE	SHEET
02/12/2020	1:50	2@A3