


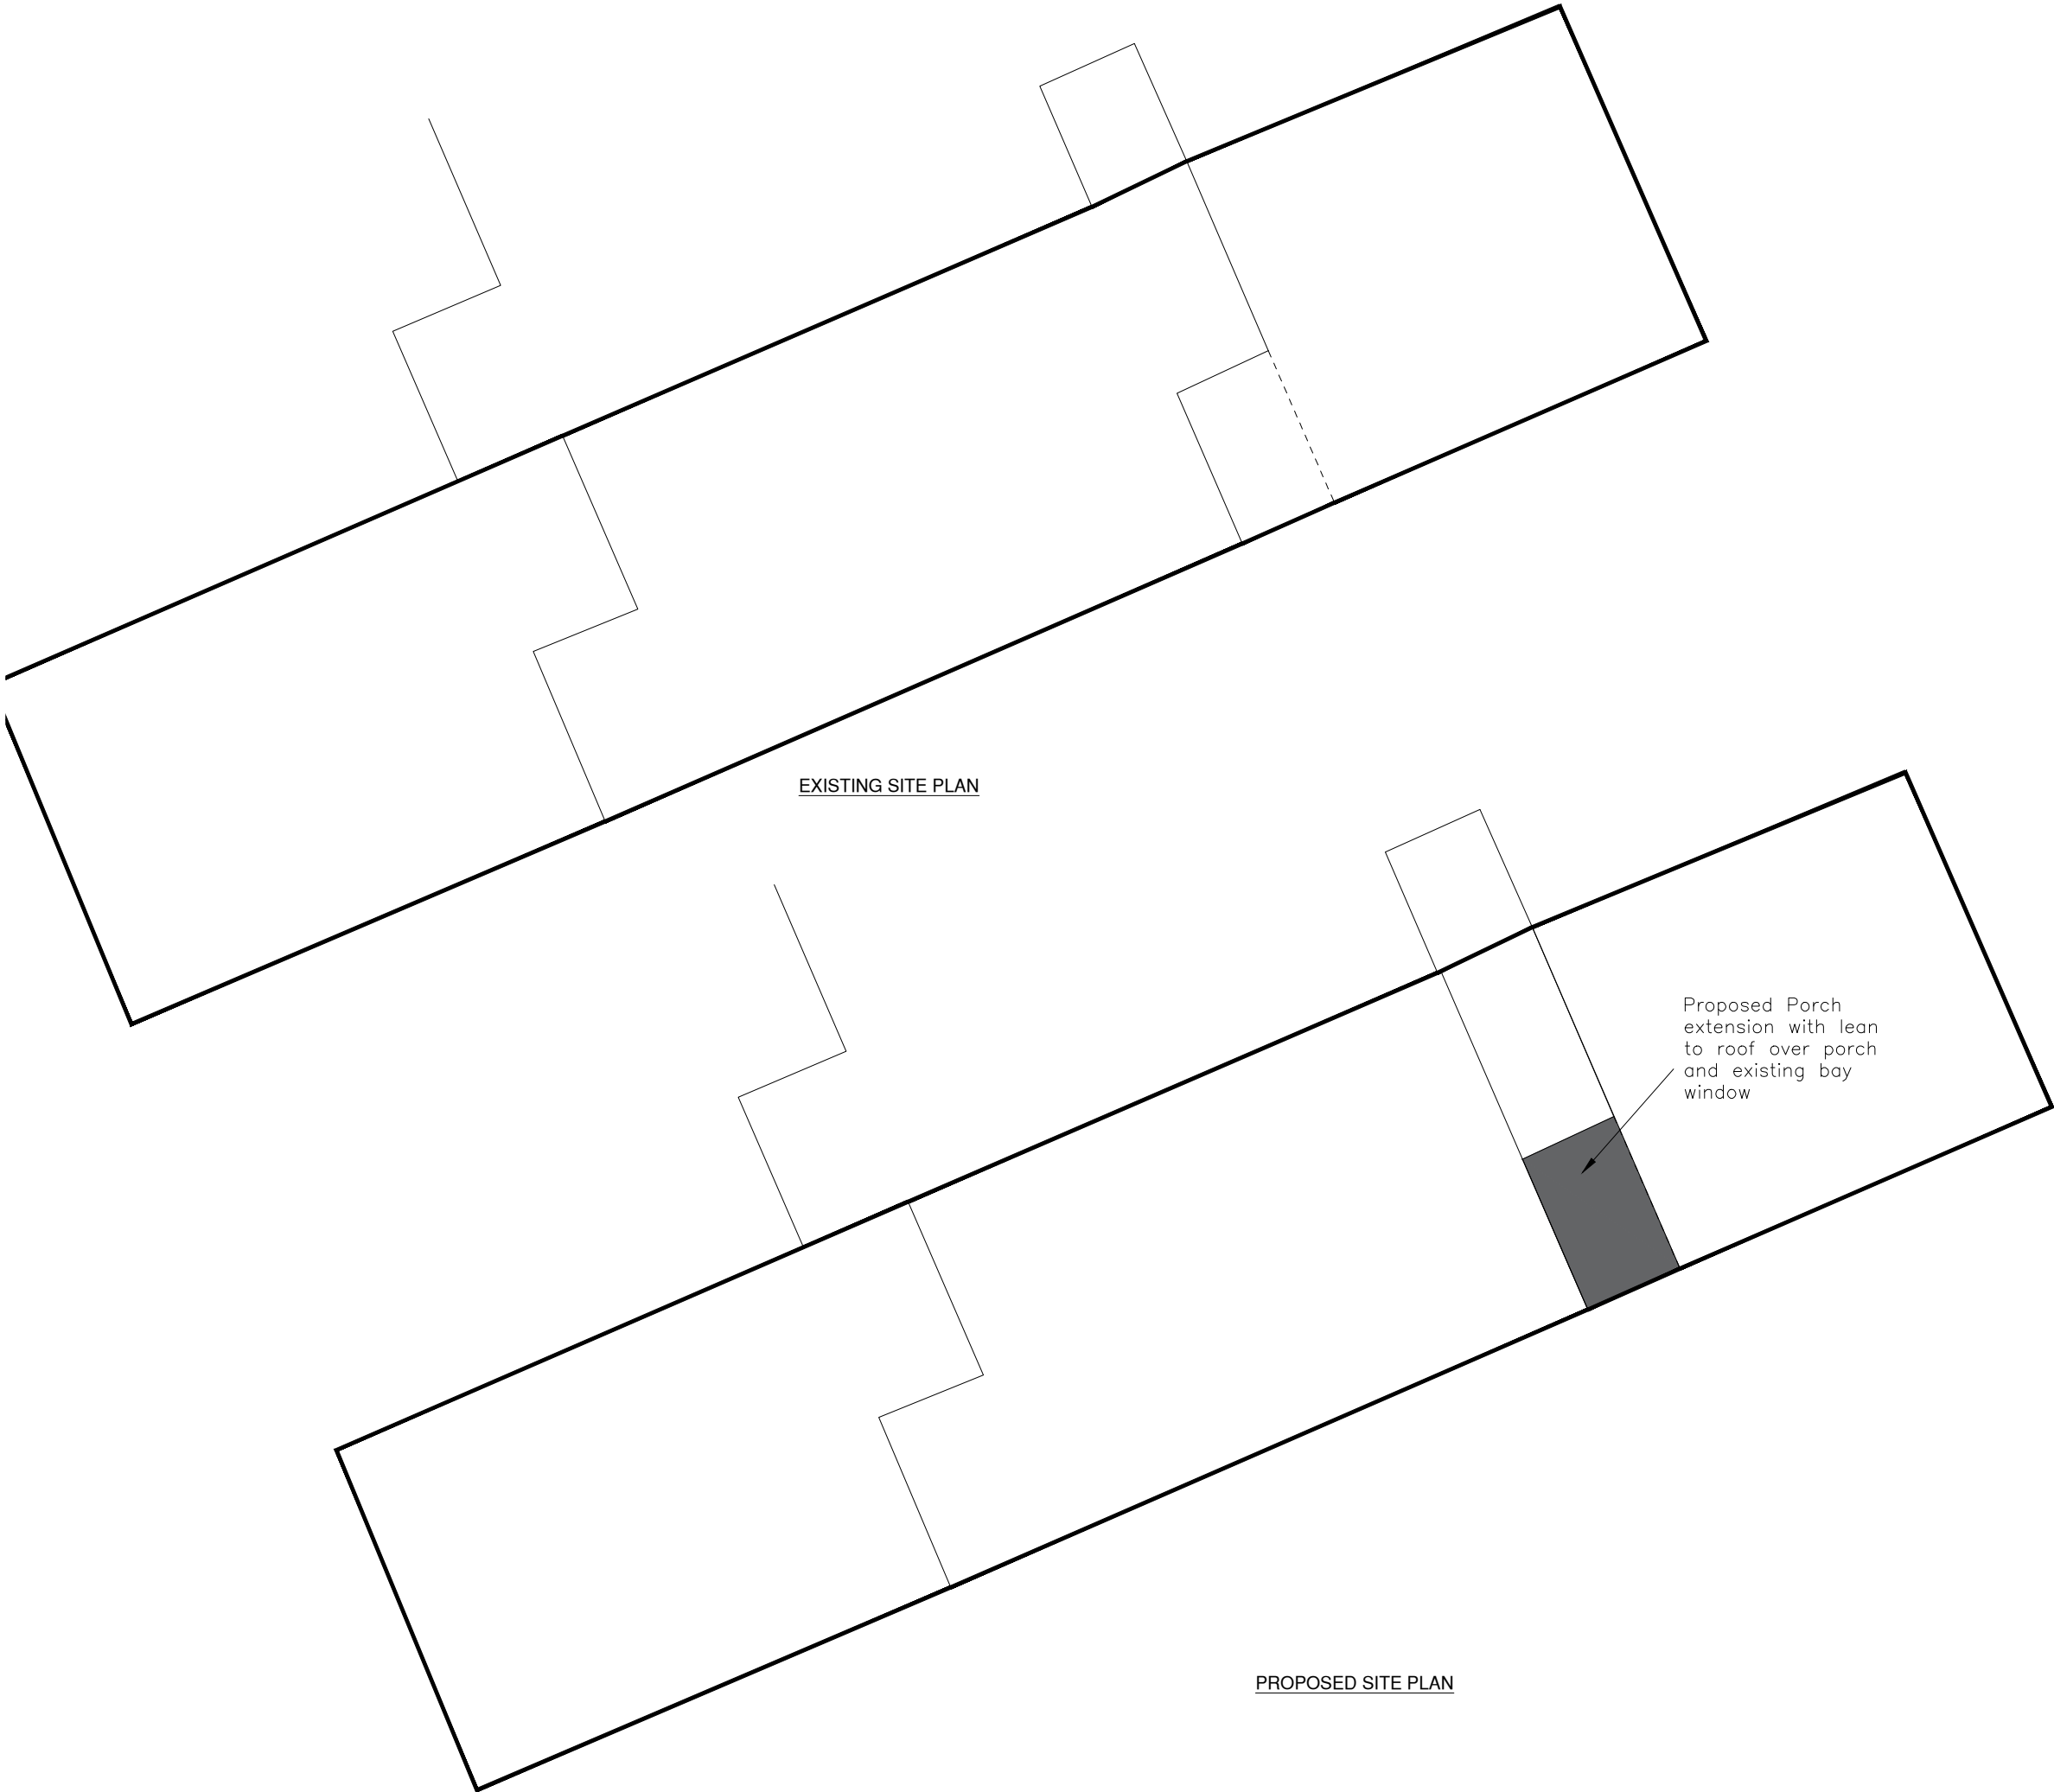

LOCATION PLAN
SCALE 1:1250

NOTES

This drawing is subject to a detailed building and site survey, therefore no guarantee of its accuracy can be given.
This drawing has been draughted in accordance with the clients design requirements.
All areas are approximate and are subject to a detailed building and site survey and further design development.
All dimensions should be checked prior to commencement of construction on site. Measurements should not be taken off the drawing.

Rev		Revision	Date

JOB
PROPOSED PORCH TO FRONT EXTENSION and
REPLACEMENT OF FLAT ROOF TO PITCH OVER FRONT BAY
WINDOW

ADDRESS

8 WELL LANE
DEWSBURY
WF13 3SP
Mr MUHAMMAD WAQAS

DATE	SCALE	SHEET	
02/12/2020	1:100 / 1:1250	1@A3	