
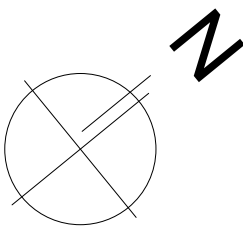
 


Notes

Do not scale from drawing, use figured dimensions only.  
All dimensions must be checked and verified on site prior to commencement of work and architect to be notified of any discrepancies.  
This drawing is intended to permit overall scheme proposals only and cannot be used for construction purposes without further information.

| Rev | Drawn | Checked | Date |
|-----|-------|---------|------|
|     |       |         |      |

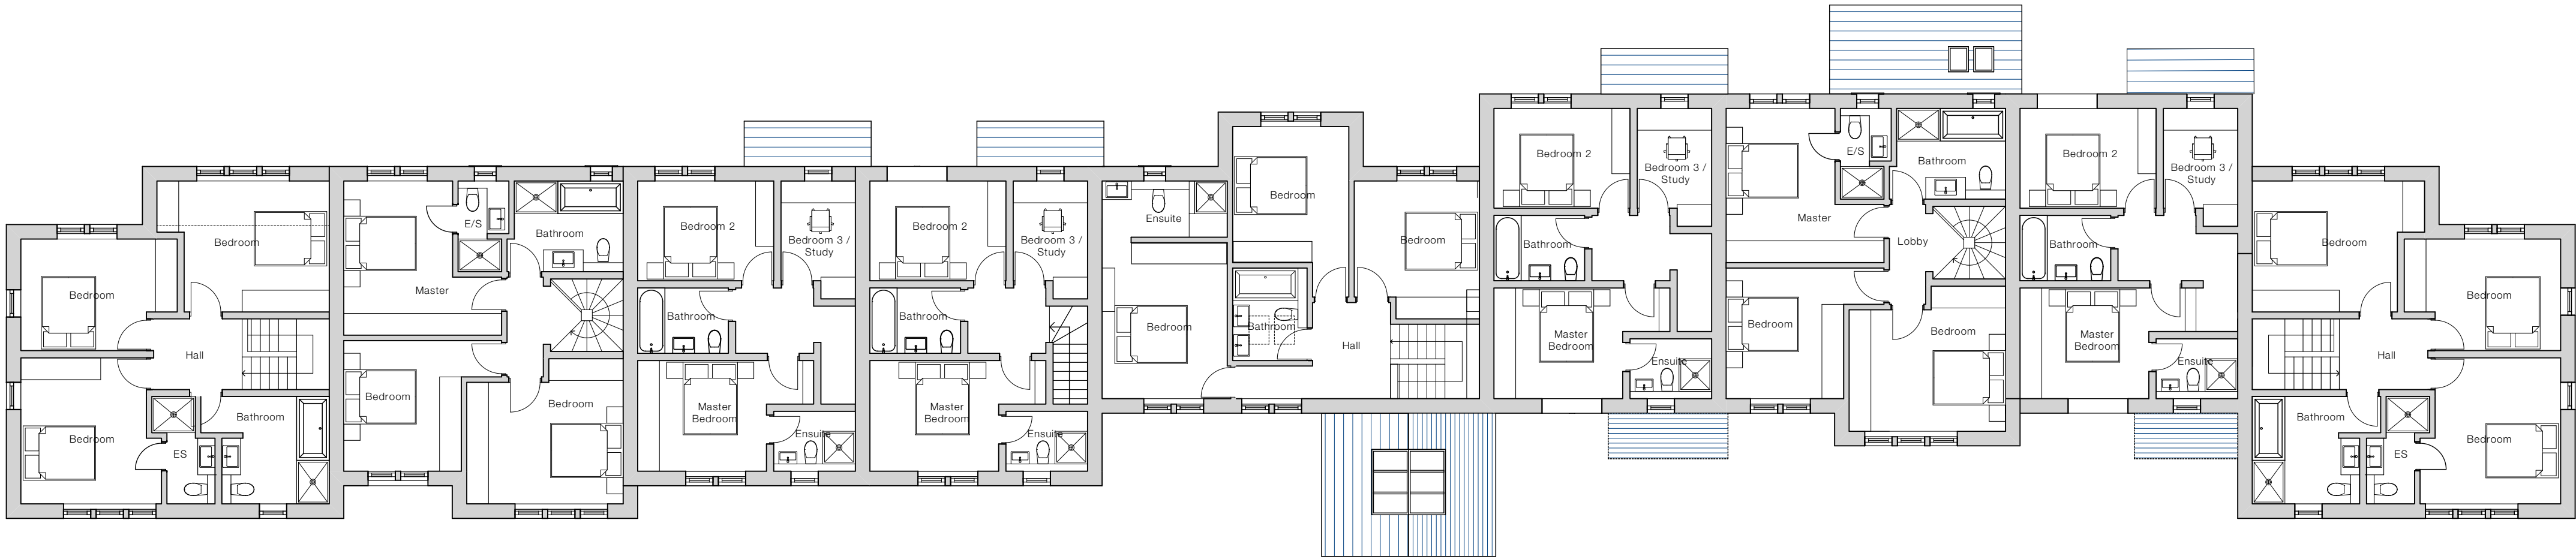

Job Title  
Washpit Mills,  
Holmfirth, Huddersfield

Client  
Lund Group  
Status  
Planning

Block  
A&C  
Company  
AD

Drawing  
Proposed Second Floor GA

Scale @ A1  
1:125

Date  
Oct 20

Drawn  
MH

Checked

Drawing No.  
3371 (0-) 105

Revision  
-

ONE17

ARCHITECTS & INTERIOR DESIGNERS

The Dyehouse, Armitage Bridge  
Huddersfield, West Yorkshire HD4 7PD  
T 01484 668 000 F 01484 668 001  
E solutions@one17design.com

ONE17DESIGN.COM