


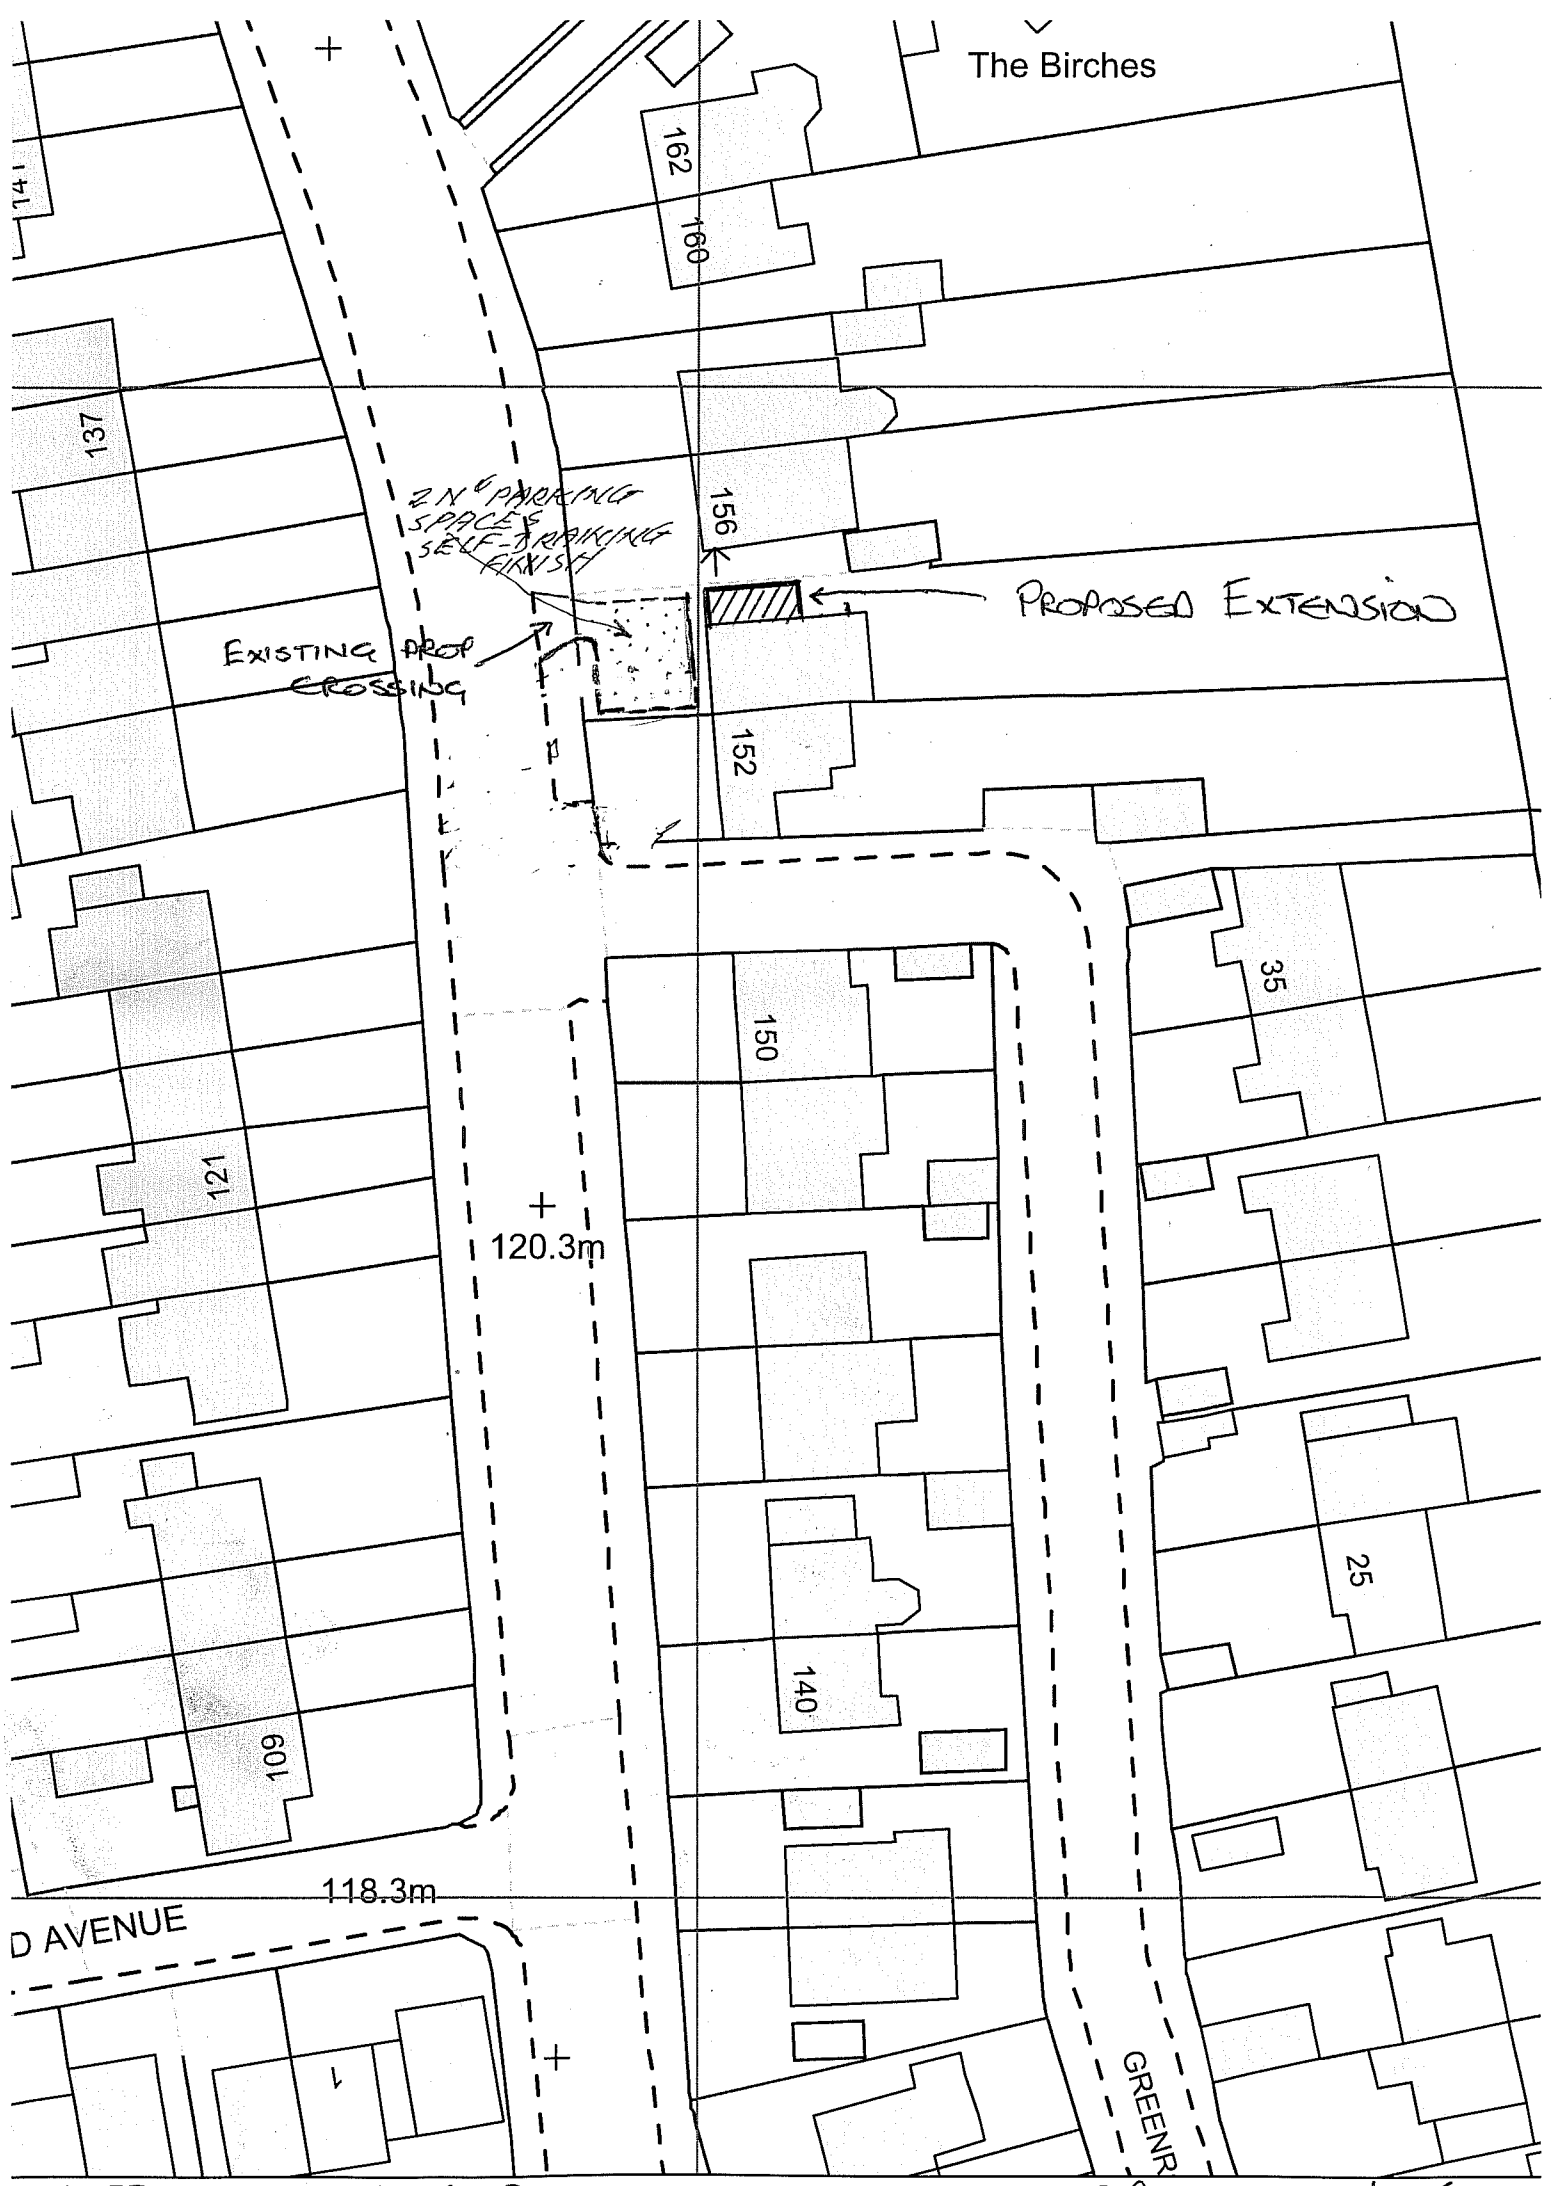

✓
The Birches

162
160

137

2 NO PARKING
SPACES
SELF-DRAINING
SELF-FINISH

156

EXISTING PROP
CROSSING

PROPOSED EXTENSION

152

150

35

121

+
120.3m

25

140

601

118.3m

D AVENUE

GREEN