



LOCATION PLAN 1:1250

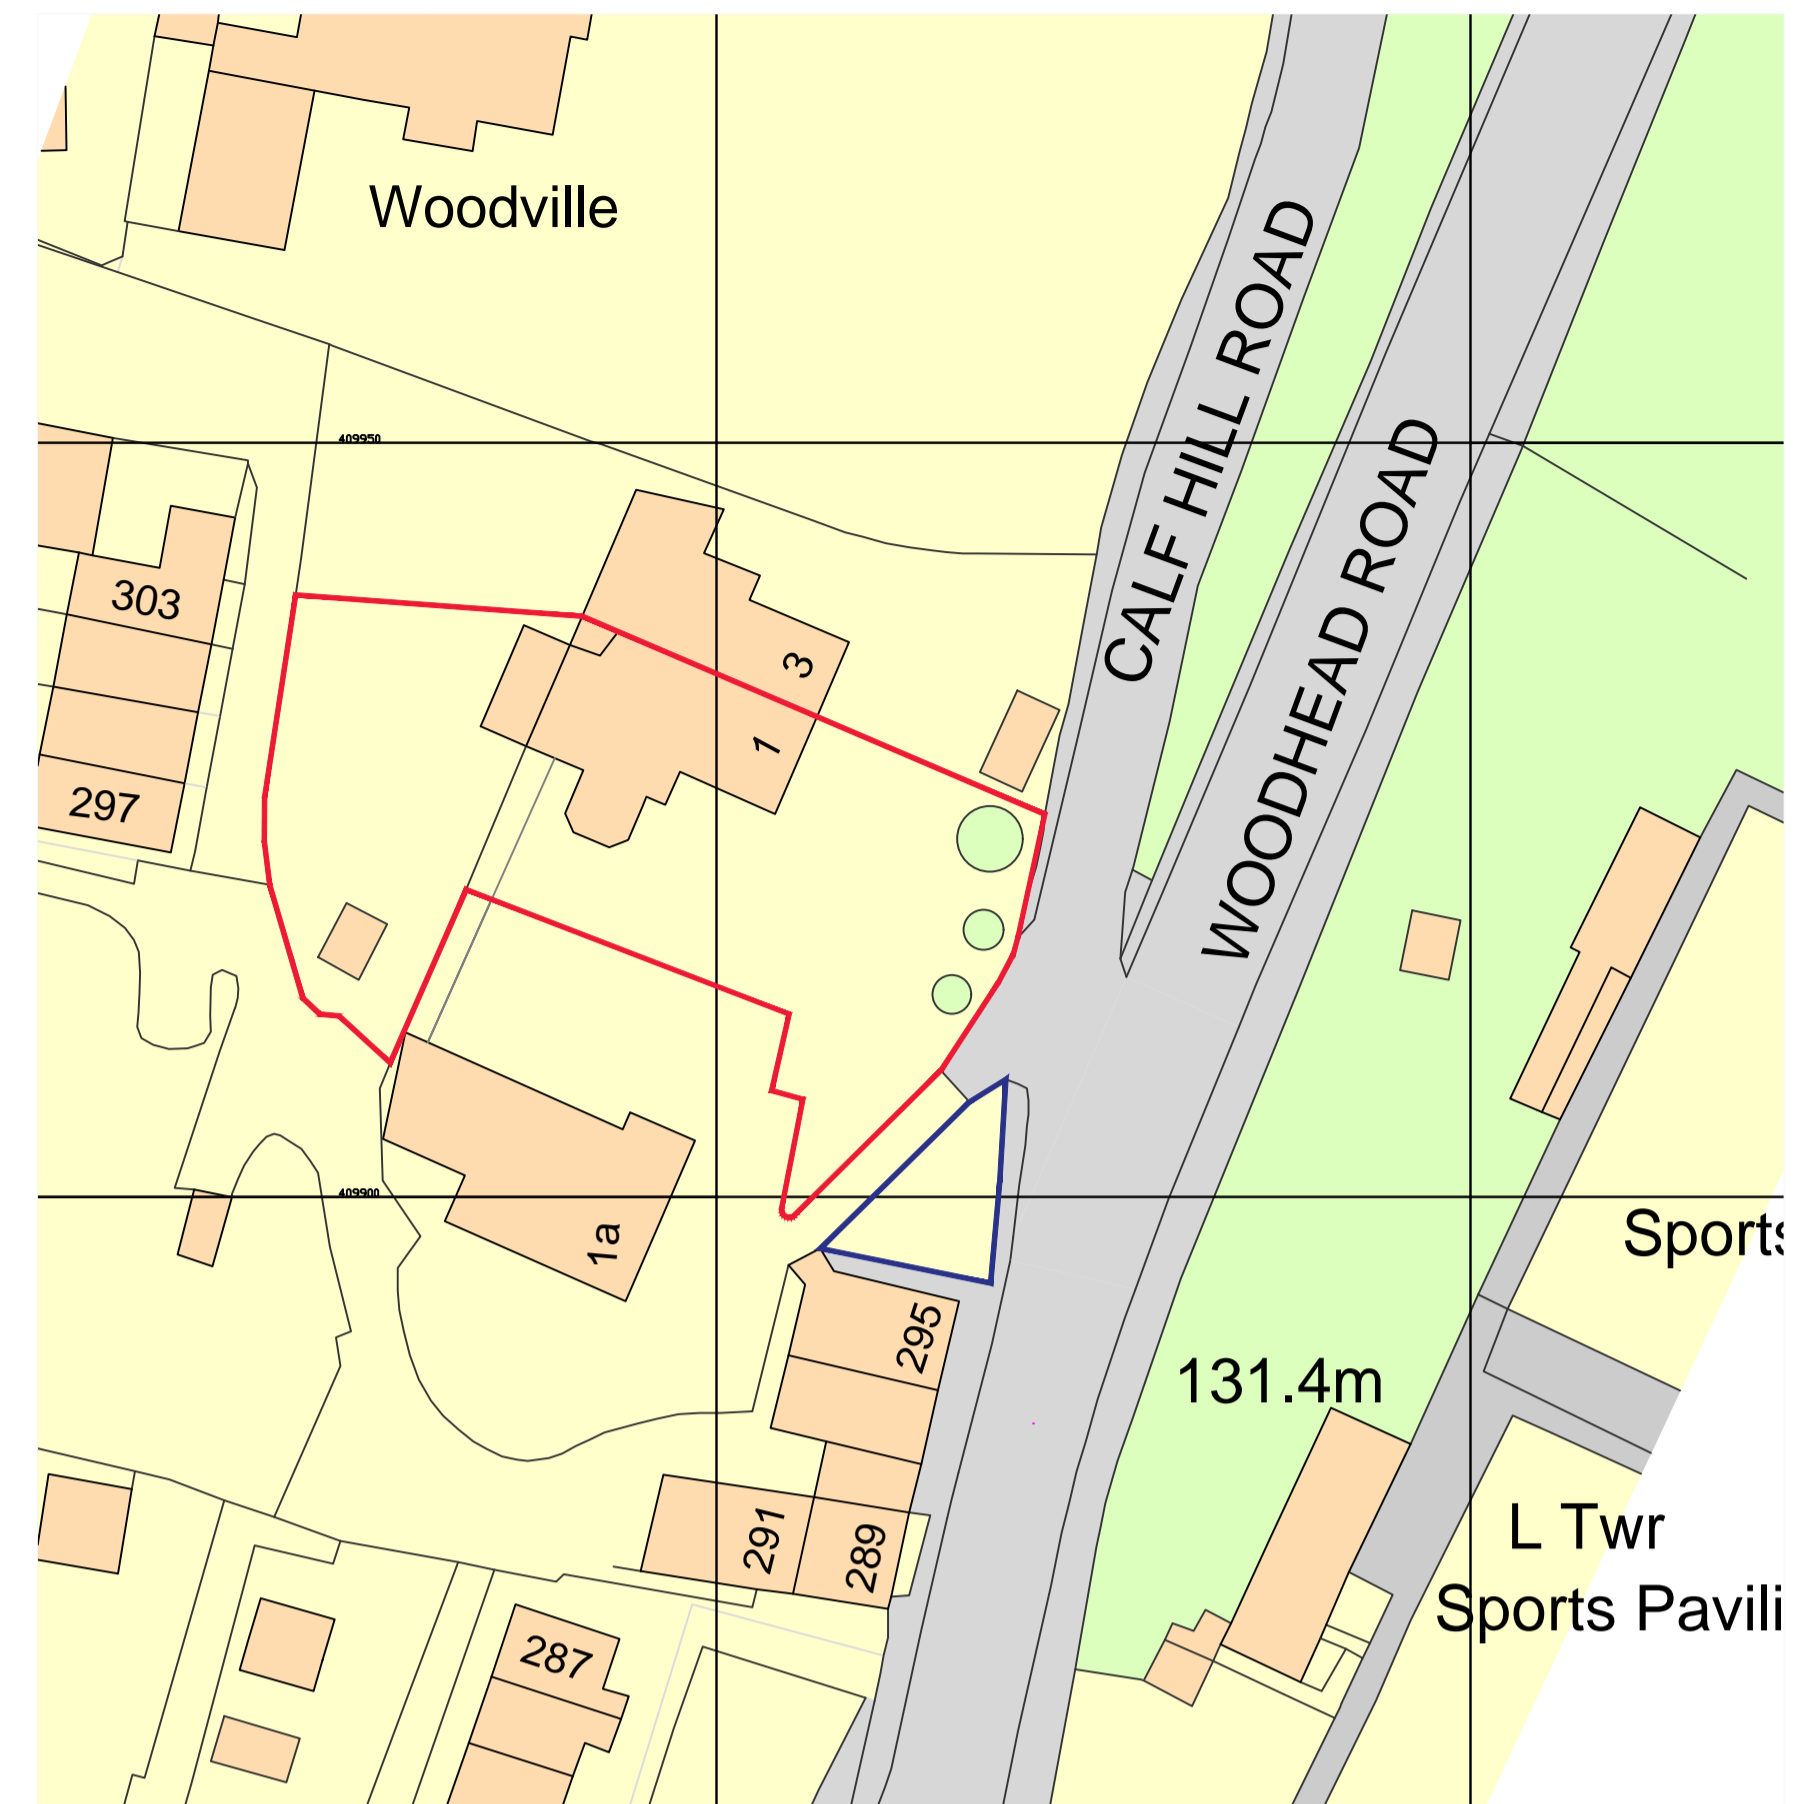

EXISTING BLOCK PLAN

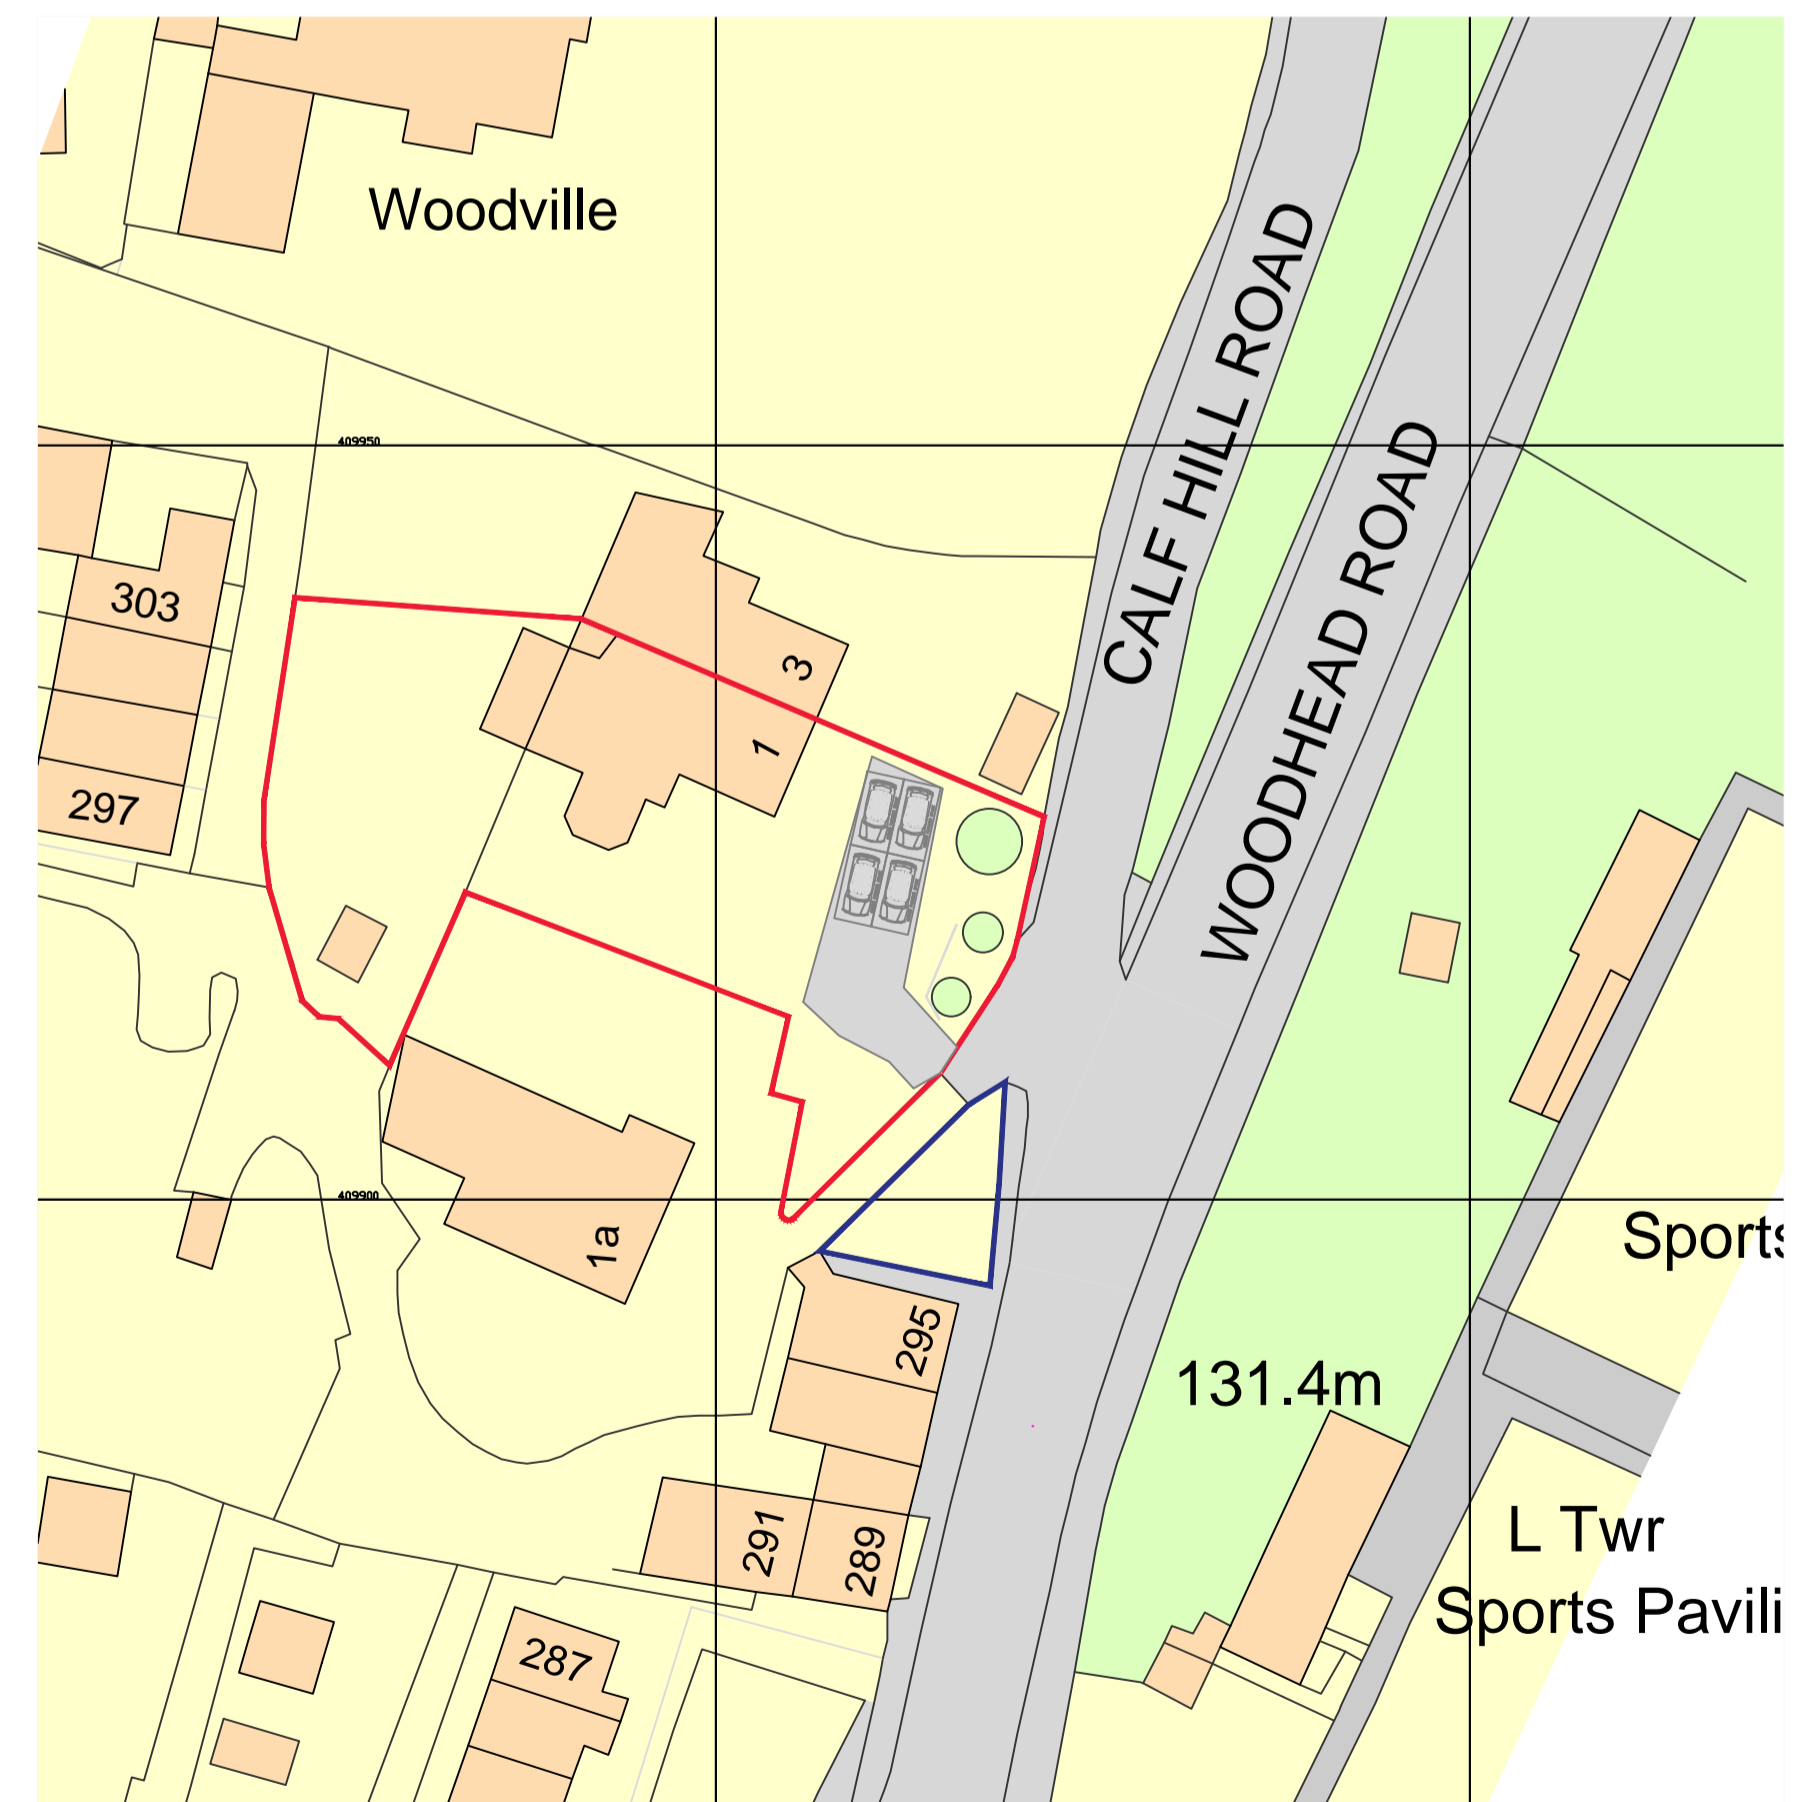

PROPOSED BLOCK PLAN

WORKS TO CONSIST OF:

PART DEMOLITION/MAKE GOOD OF EXISTING BOUNDARY WALL

NEW DROPPED KERB ACCESS

NEW PERMEABLE DRIVEWAY WITH GRAVEL FINISH



MR HOGAN, 1 CALF HILL RD, THONGSBIDGE, HOLMFIRTH, HD9 3TG

PLANNING APPLICATION
NEW DROPPED KERB
DRIVEWAY ACCESS

EXISTING & PROPOSED: BLOCK PLANS	SCALE: 1:500
LOCATION PLAN	1:1250

DATE: 11/2020
DRAWING NO: 001
PAPER SIZE A1