



Daisy Lea Lane

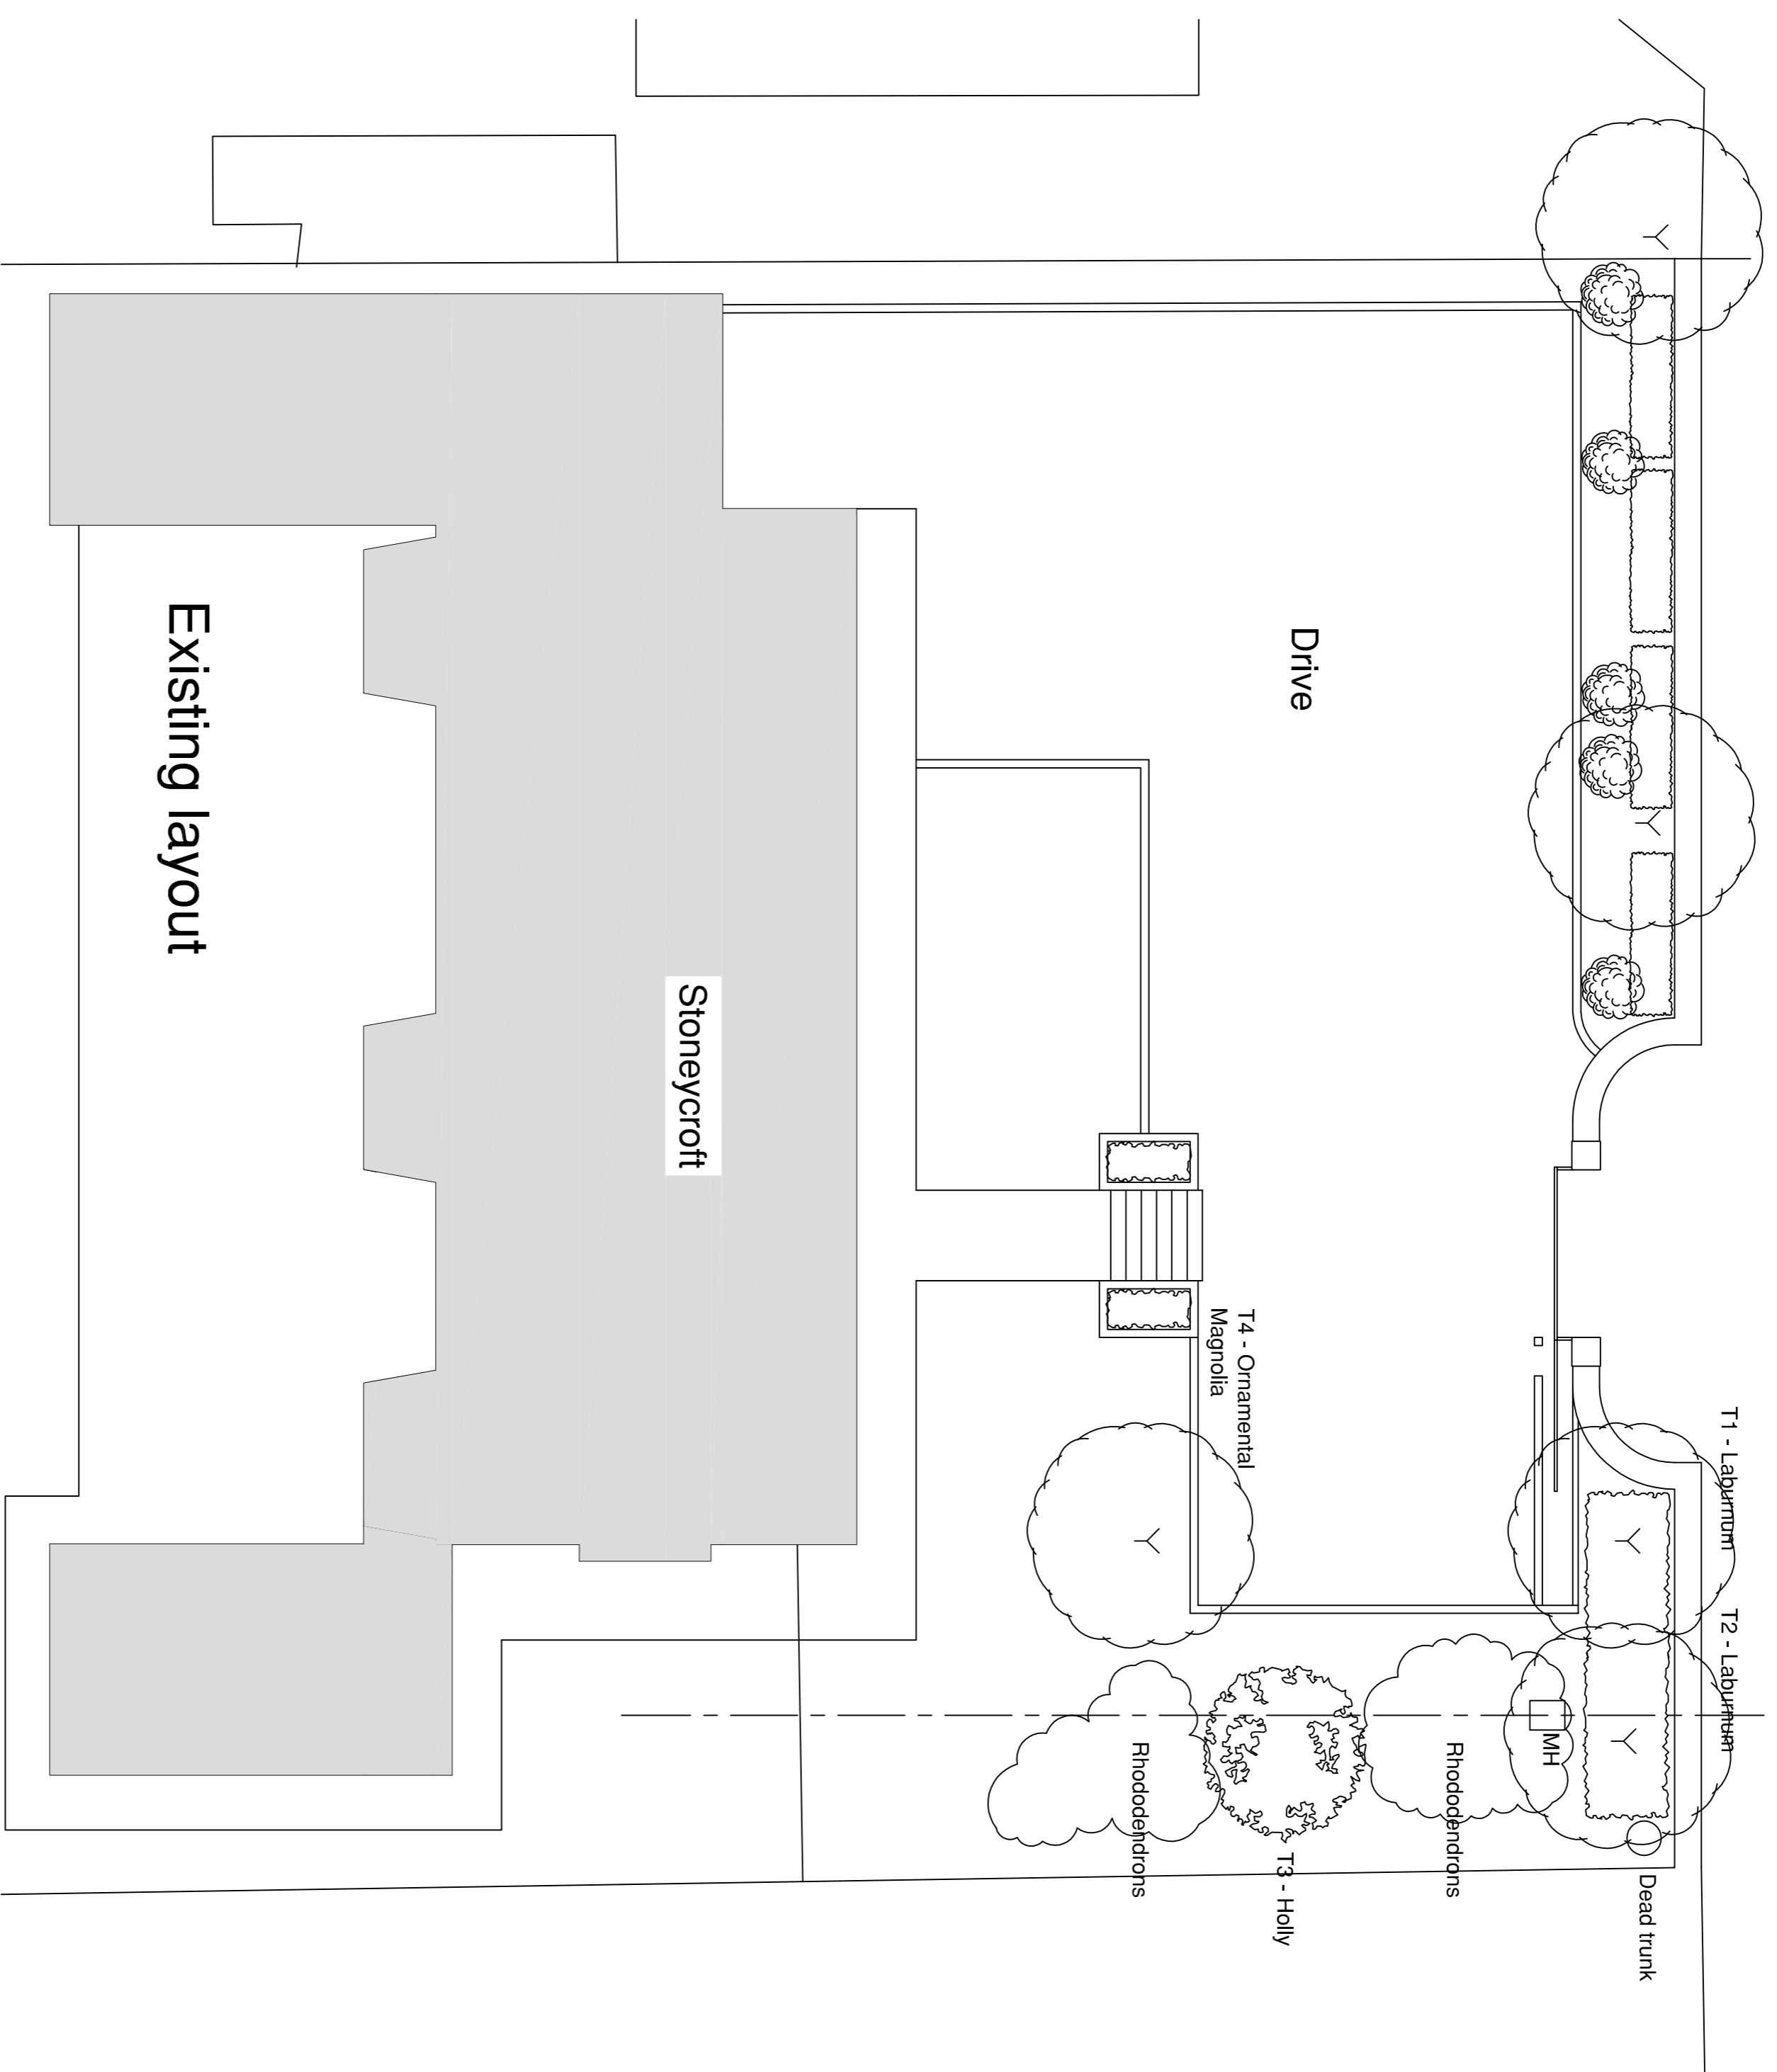


Daisy Lea Lane

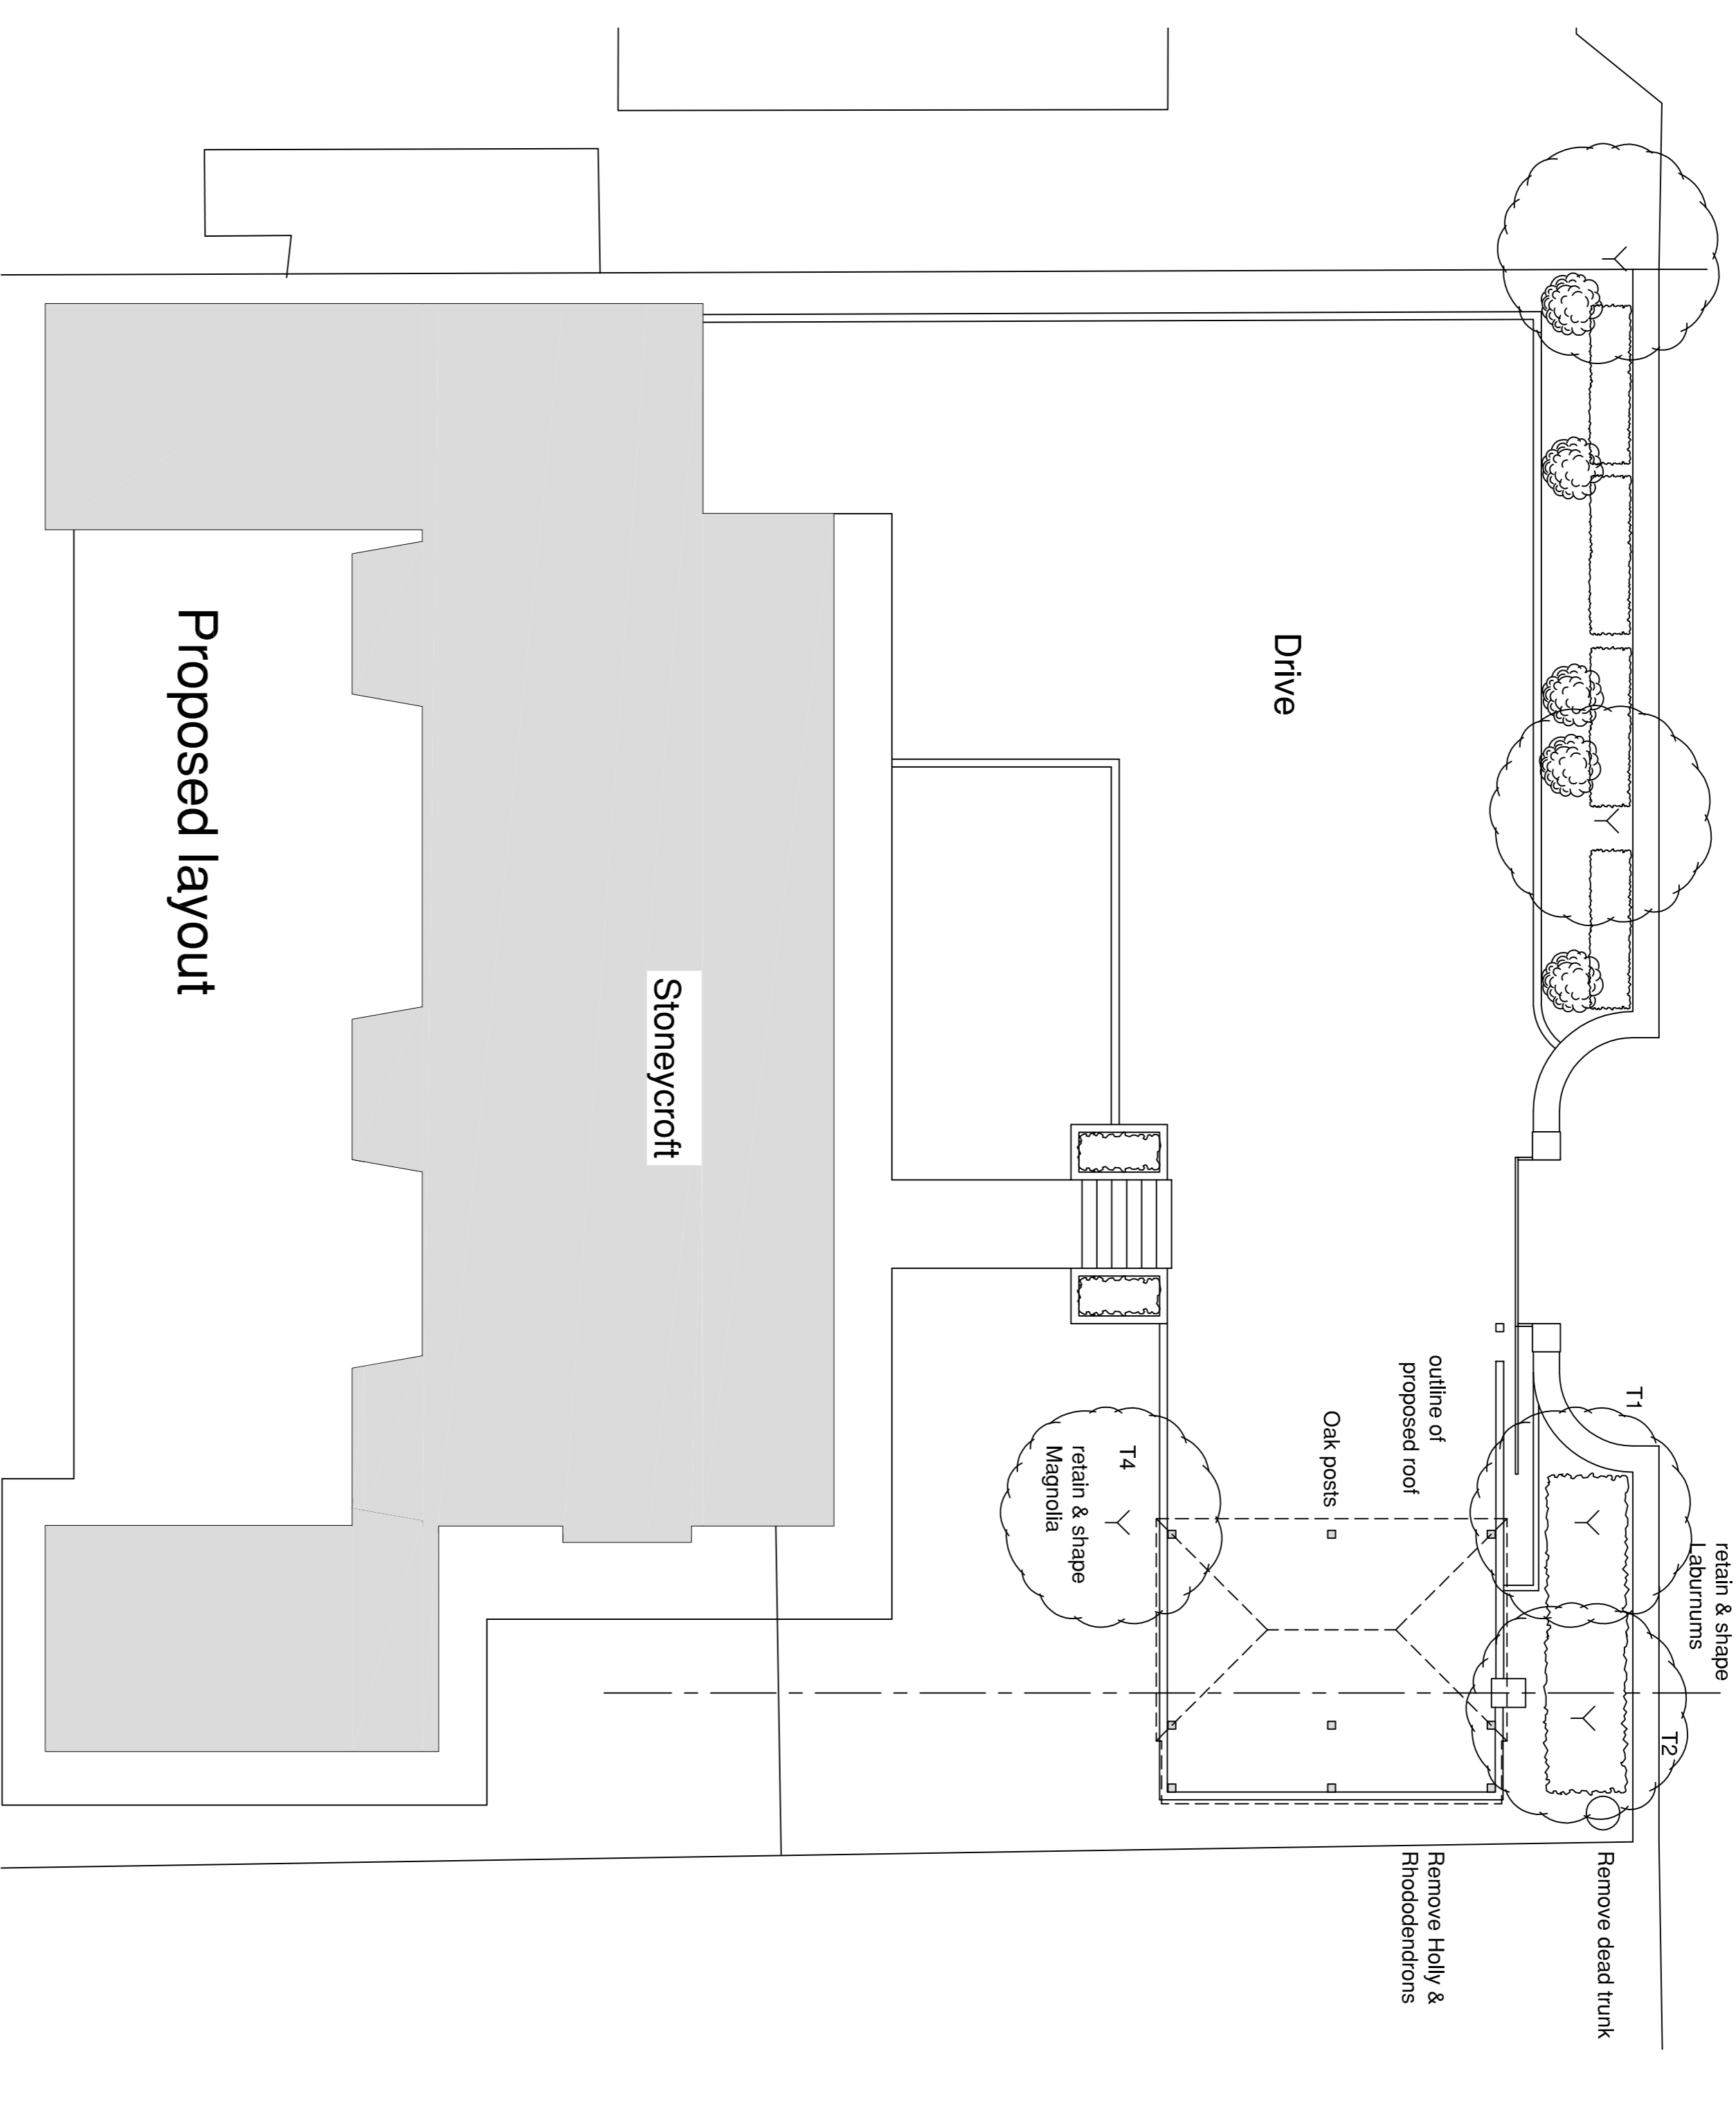

Existing layout

Proposed layout

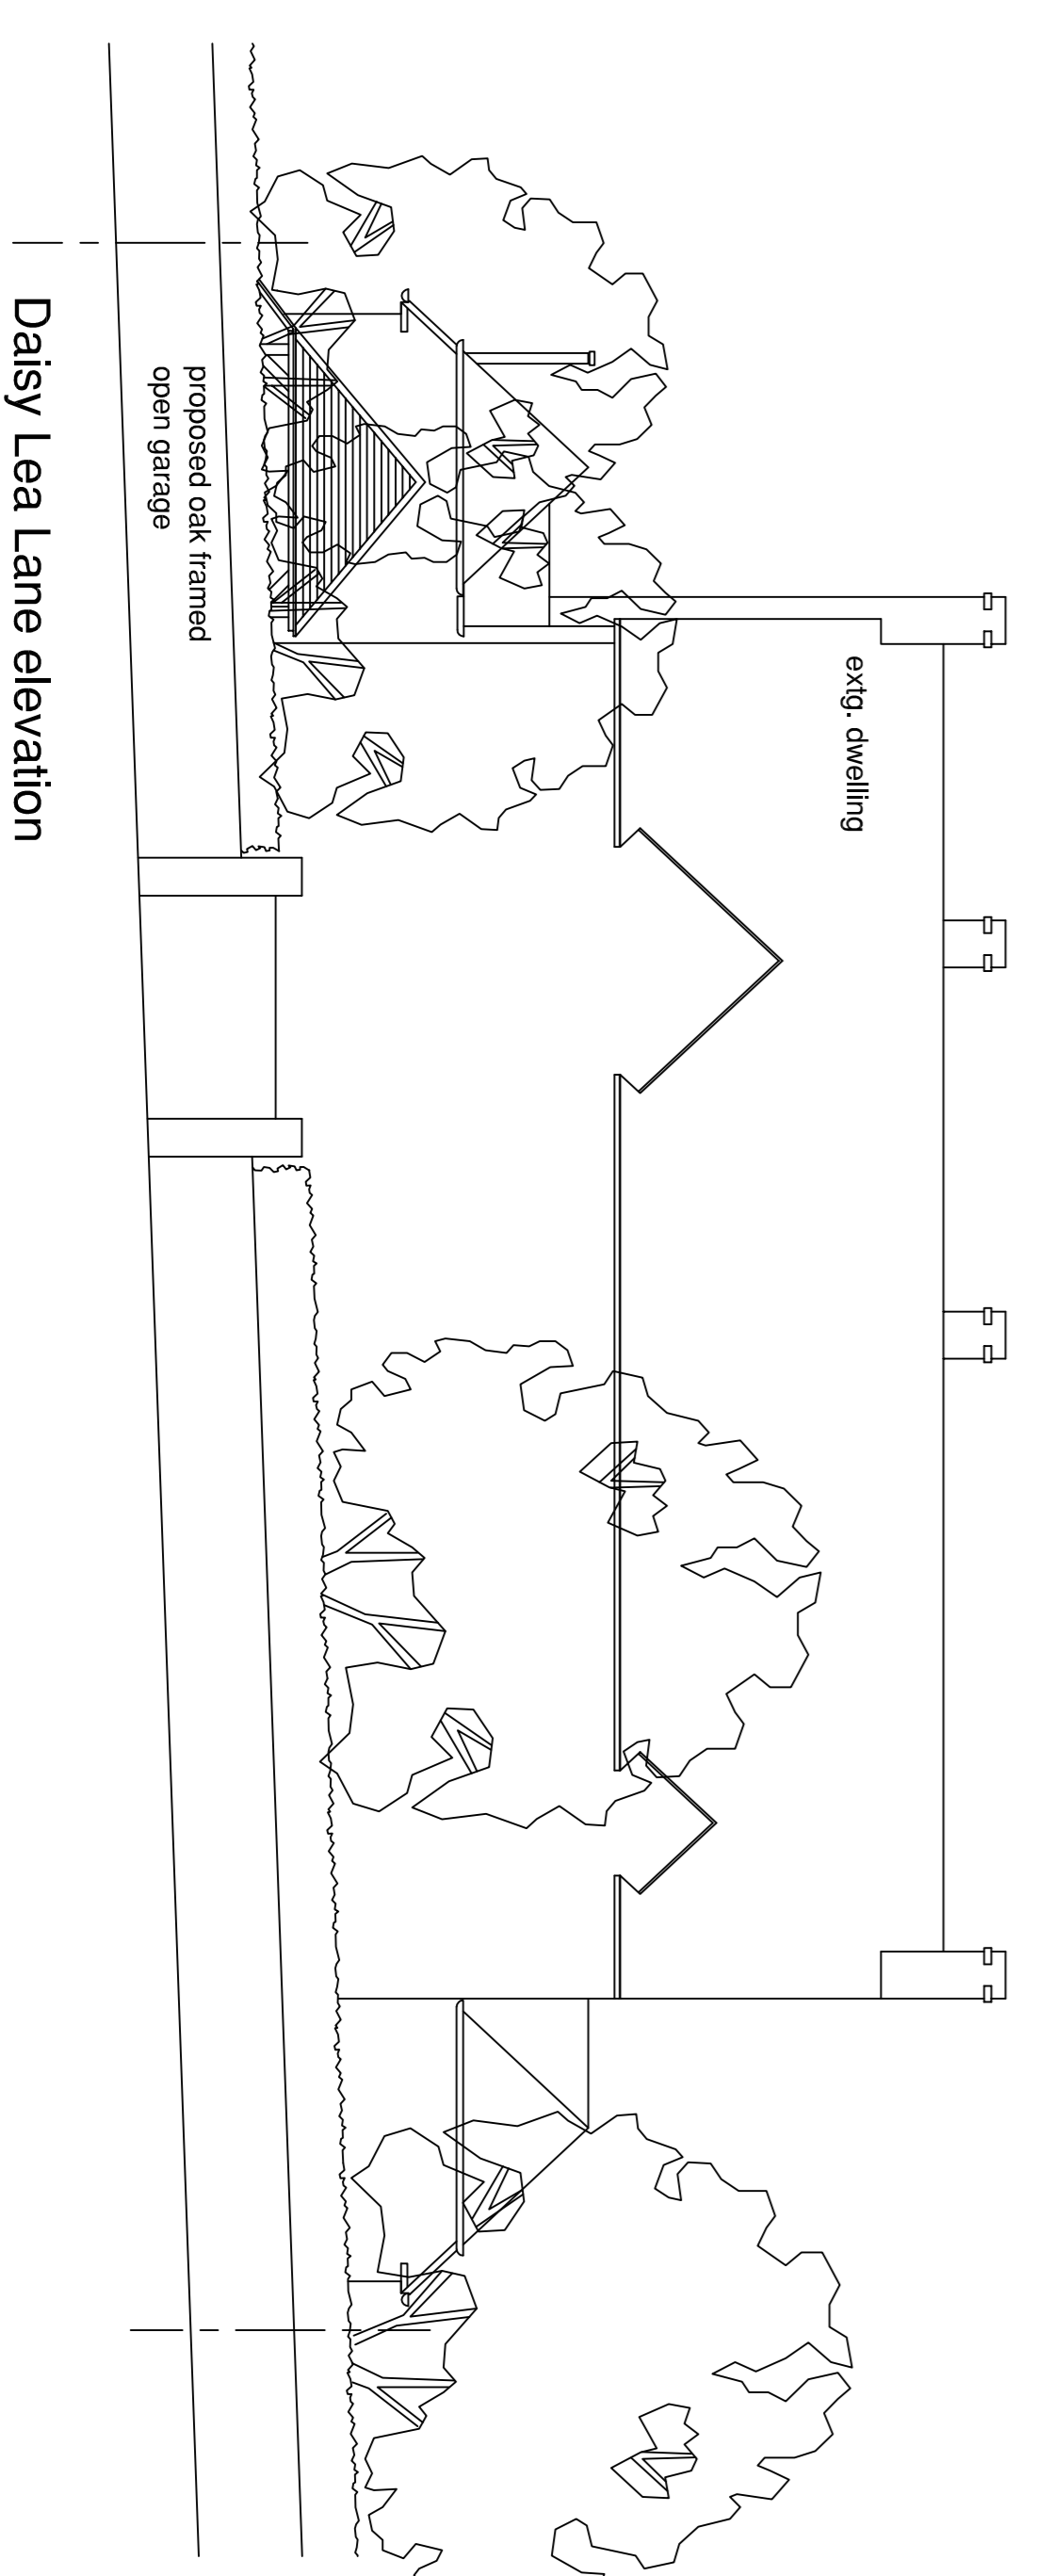

Daisy Lea Lane elevation

St o t t
thompson
architects

Original House: Hall Street
Address: Mill X1 5BD
Telephone: 01422 323911
fax: 01422 323912

169 High Street Boston Spa
West Yorkshire LS23 8BH
Telephone: 01937 845142
fax: 01937 844235

scale: 1:100
drawn by: GS
date: Nov 2020

Client: **Mr M Greenwood**

Project: **Prop Oak framed open garage
Stone Croft, Daisy Lea Lane**

Drawings: **Schemel Proposals**

Drawing Number: **846 03 SK-01**