
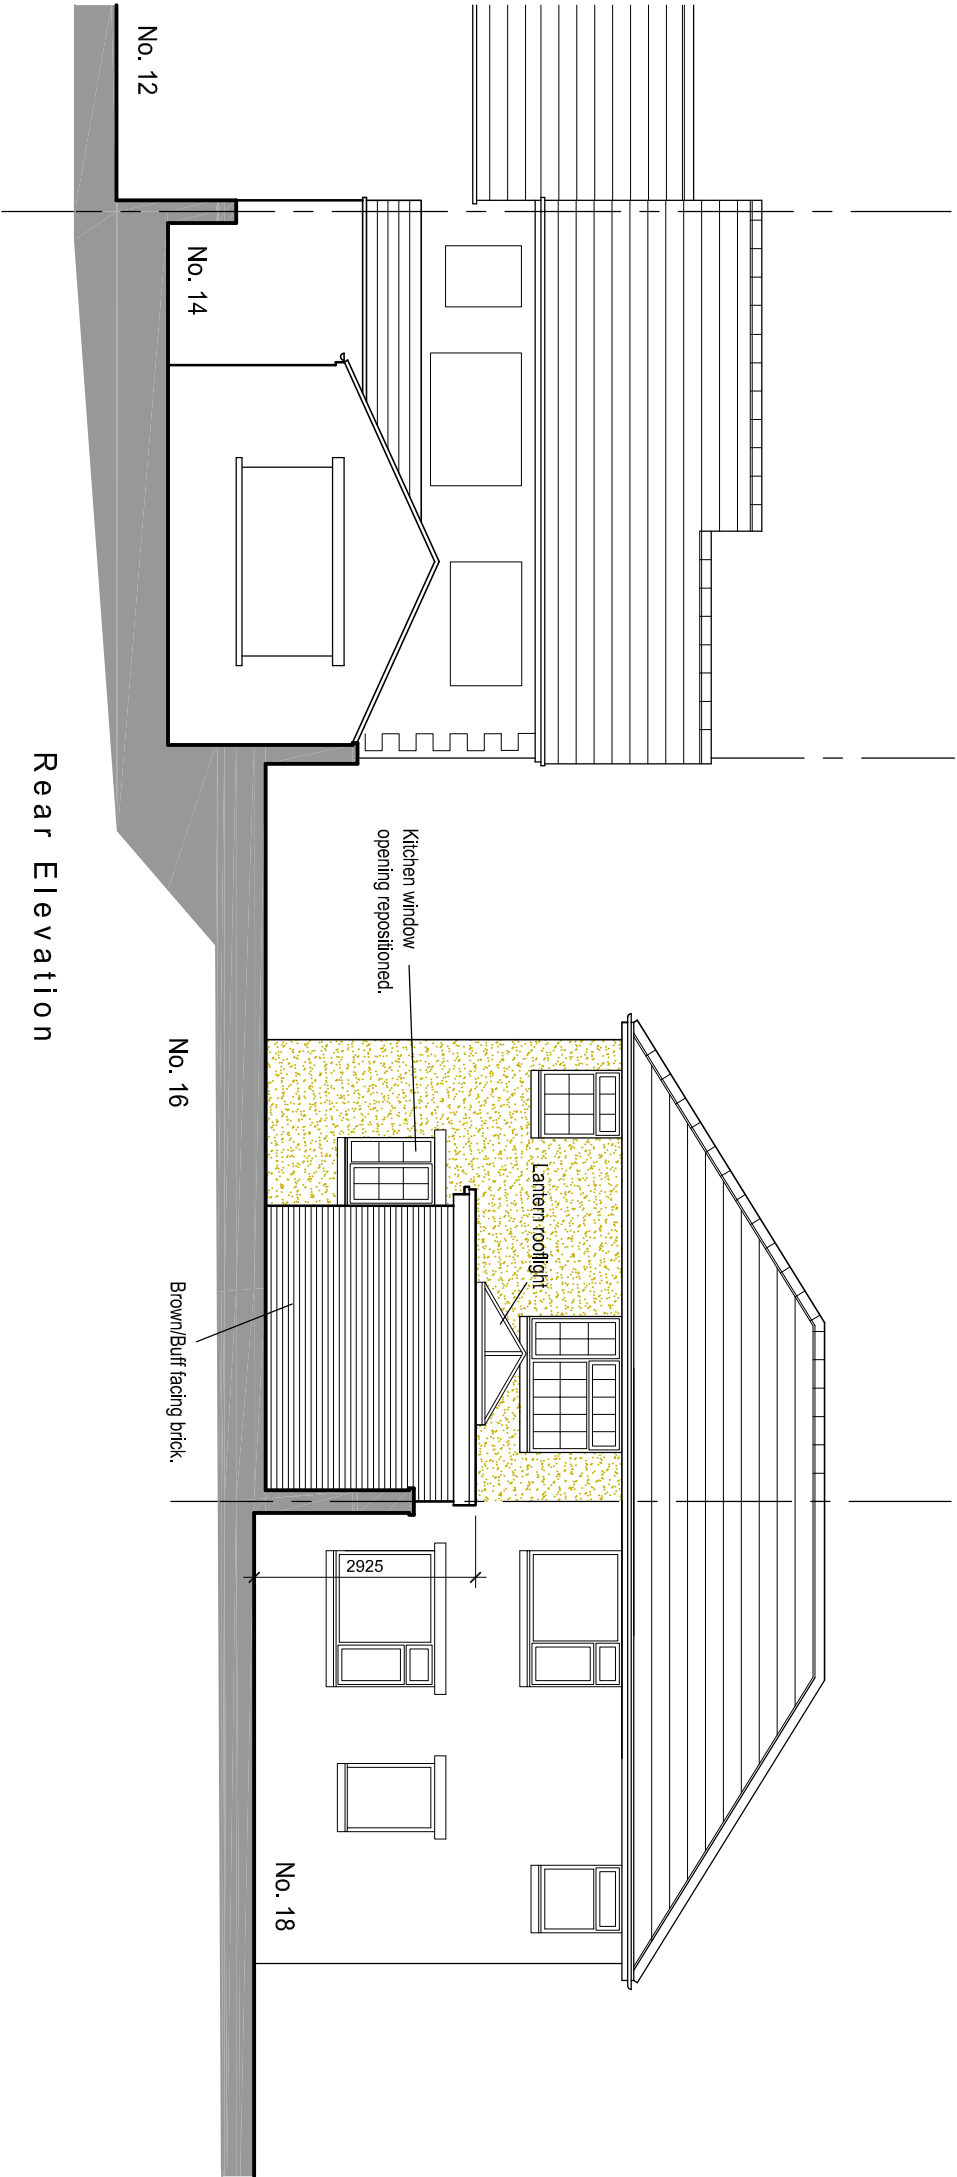


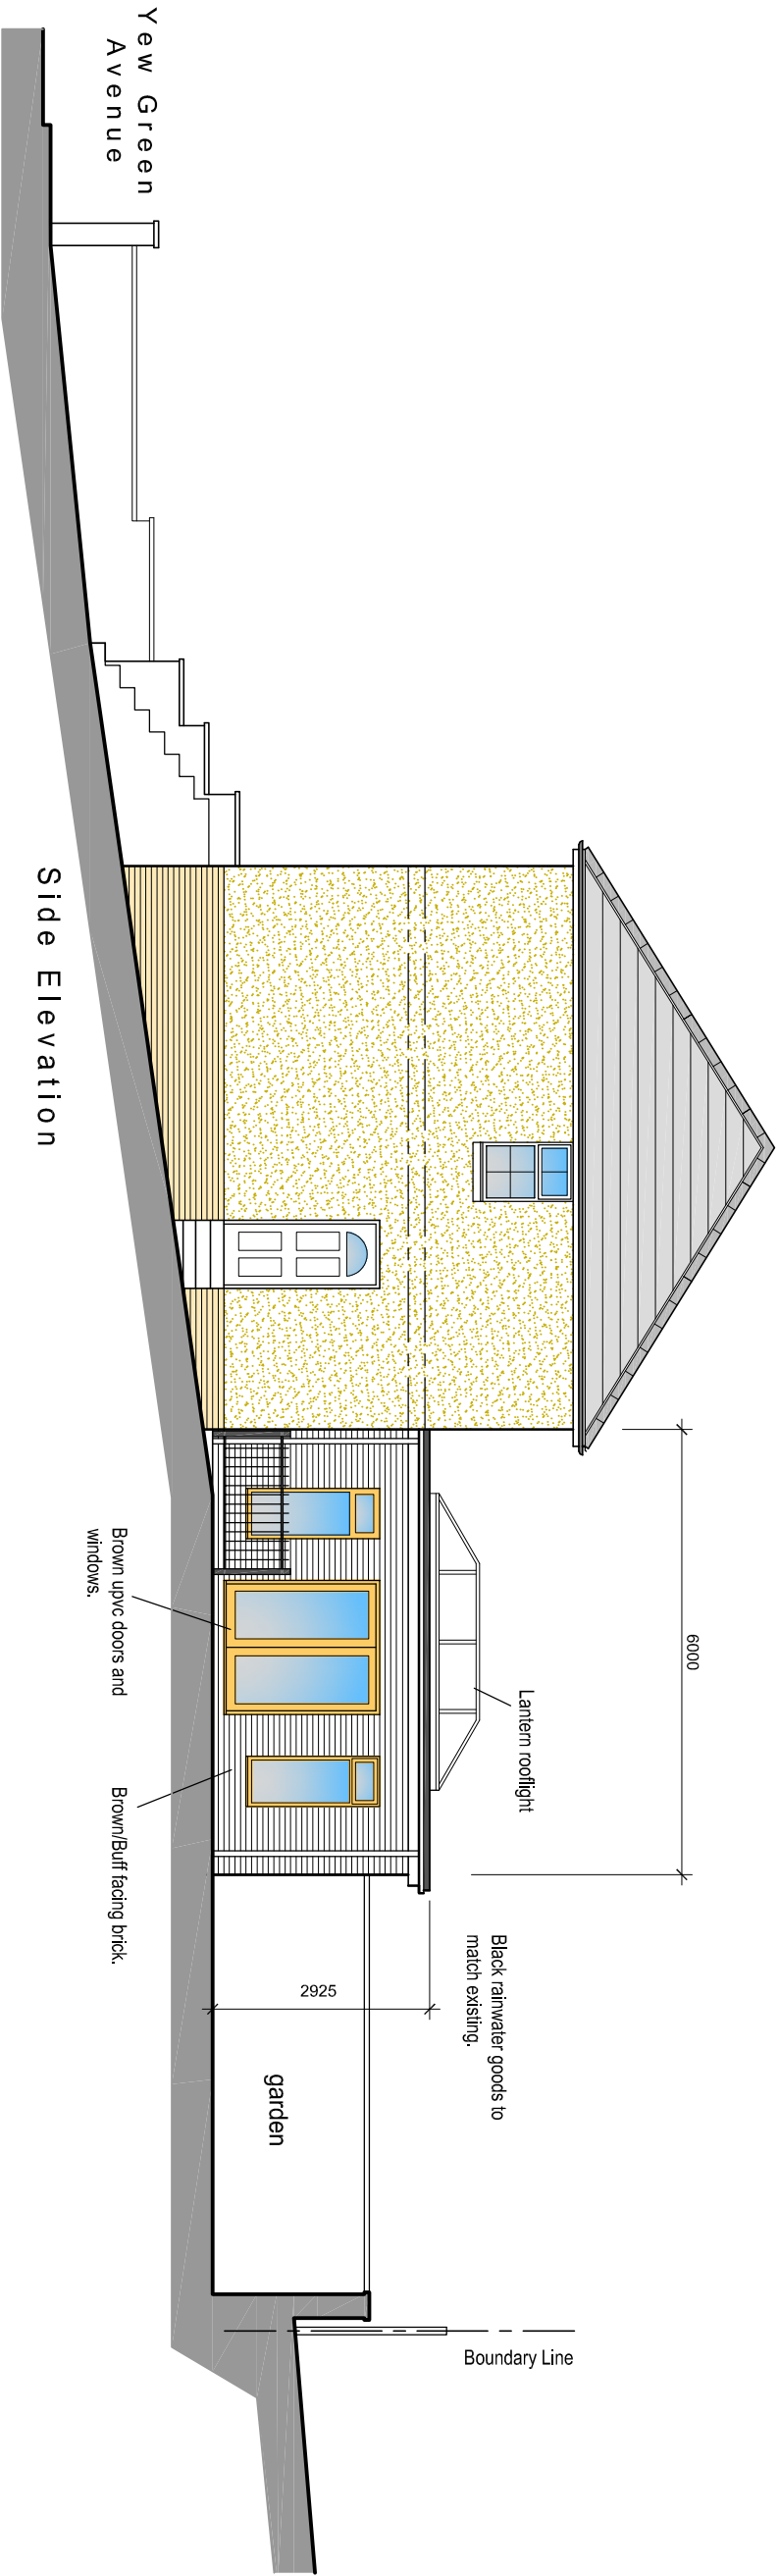

Rev A	Revised to reflect reduced scheme.	25.11.20
Rev	Description	Date

STUDIO 7

architectural.design.ltd

7 Winton Street Lockwood Huddersfield HD1 3SW Tel: 07634 986278

Mr & Mrs Akbar

Proposed Rear Extension

16 Yew Green Avenue, Huddersfield HD4 5EW

Elevations as Proposed				
Date:	Scale:	Project No.	Dwg. No.	Rev.
May 2020	1:100 @ A3	082	04	A
Purpose of Issue: Planning				

Elevations as Proposed 1:100 @ A3

THIS DRAWING AND DESIGN IS THE COPYRIGHT OF STUDIO 7 ARCHITECTURAL DESIGN LTD. Only figured dimensions to be worked to. Do not scale. Significant dimensions to be checked on site prior to implementation. Any discrepancies in the project information to be immediately reported to the Architect.