
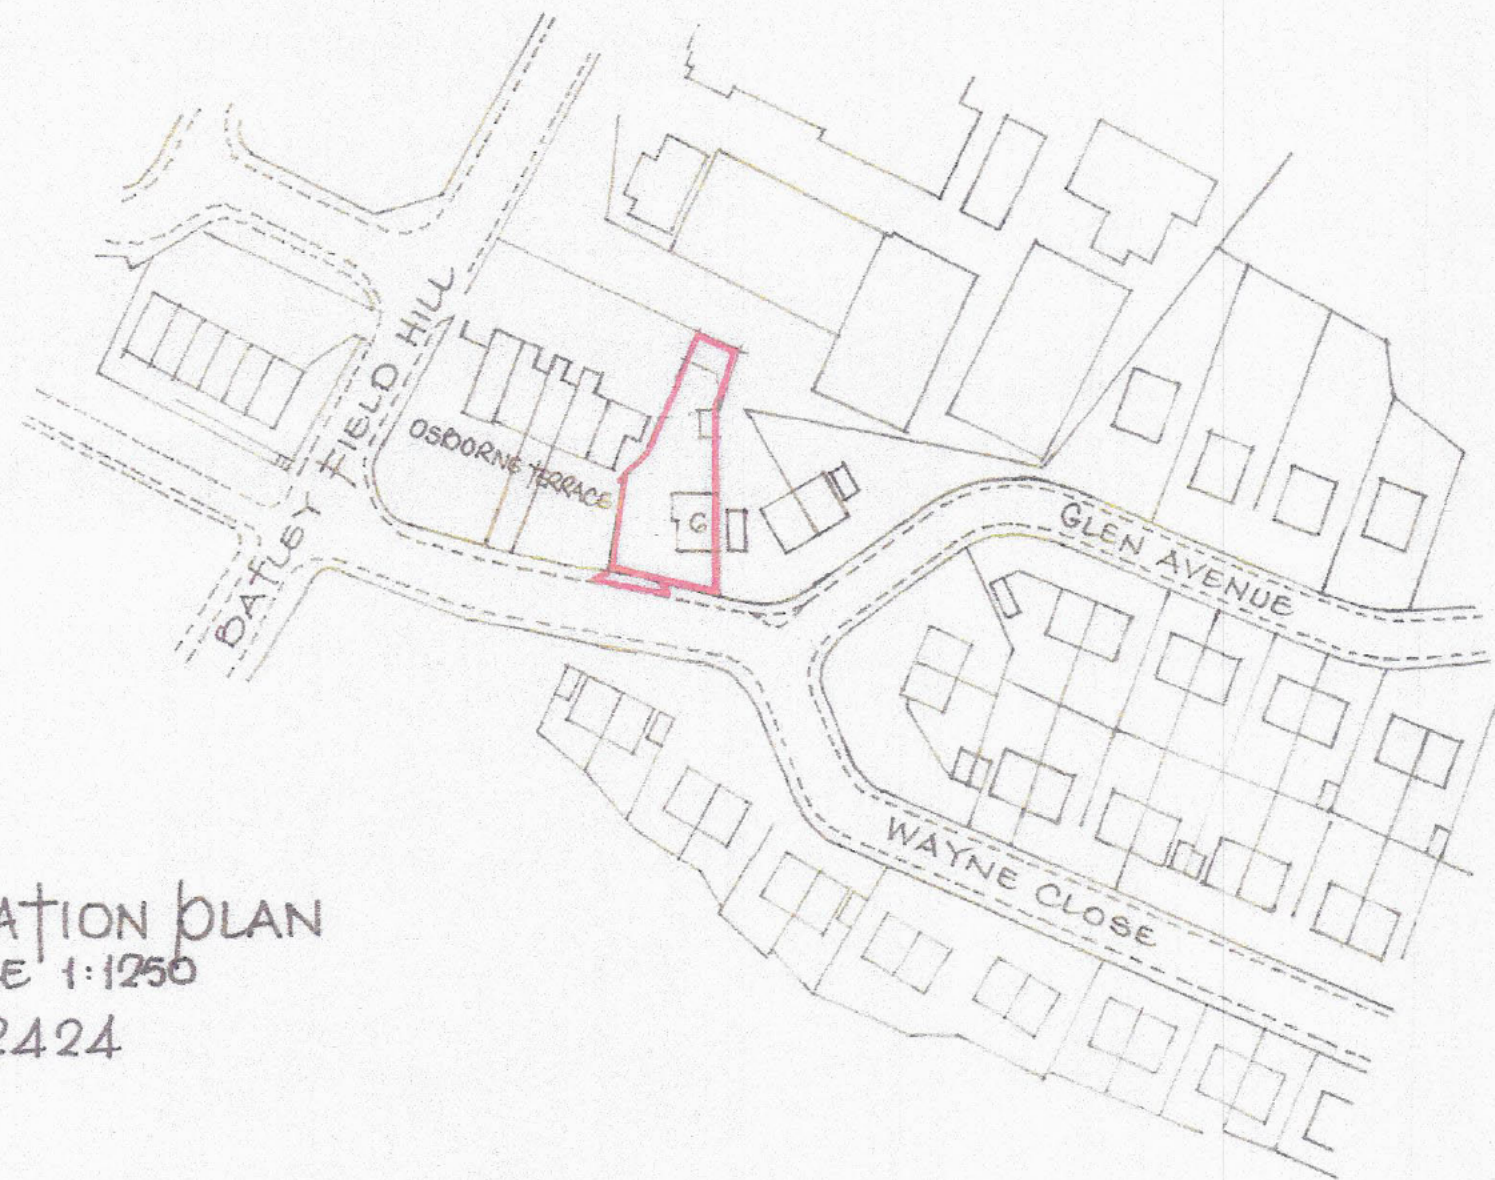


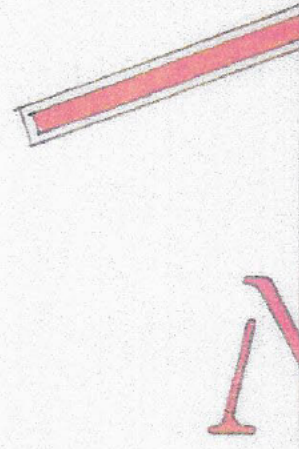

NEW DRIVE, IN
GRADIENT +
SURFACE 0.00 M
OR BRICK PA

LOCATION PLAN
SCALE 1:1250
SE 2424

~~FORM NEW VEHICLE CROSSING
TO KMC HIGHWAYS SPECIFICATION~~

FATIMA HAFEJEE,
G, OSBORNE TERRACE,
DAYLEY,
WF17 0LZ.

BLU
SCA