





SOUTH
PROPOSED ELEVATIONS 1:100

EAST

NORTH

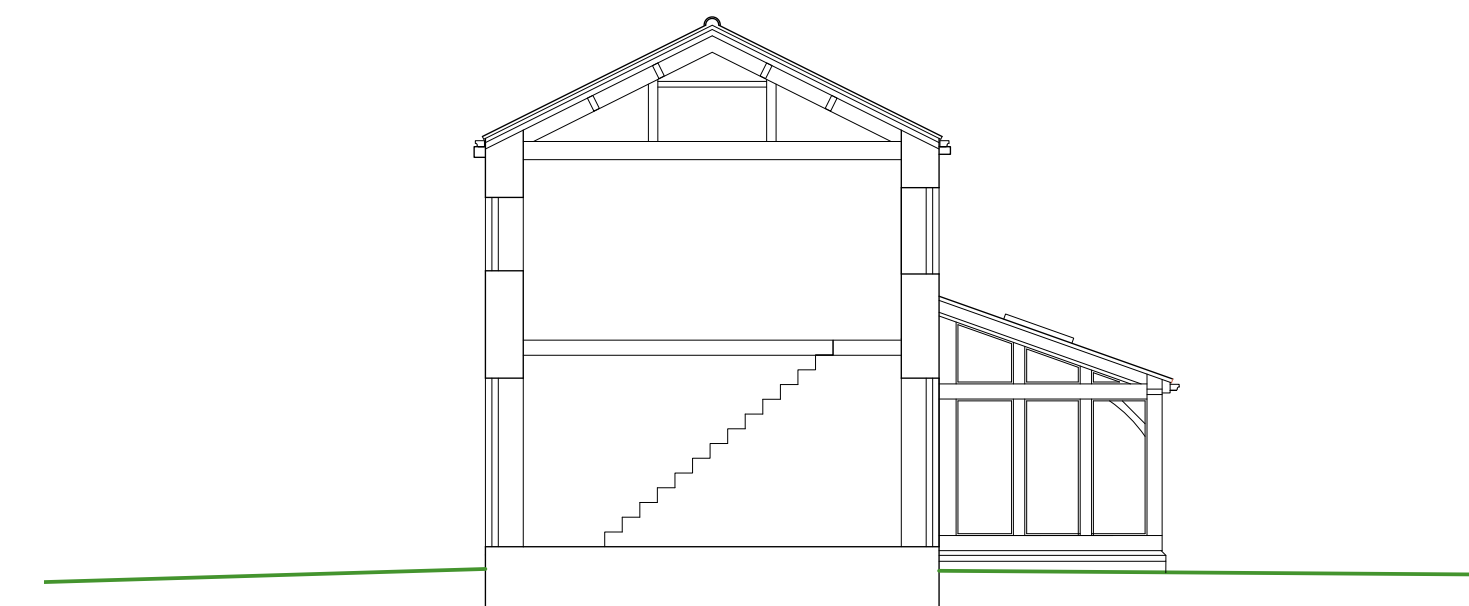


SECTIONAL ELEVATION

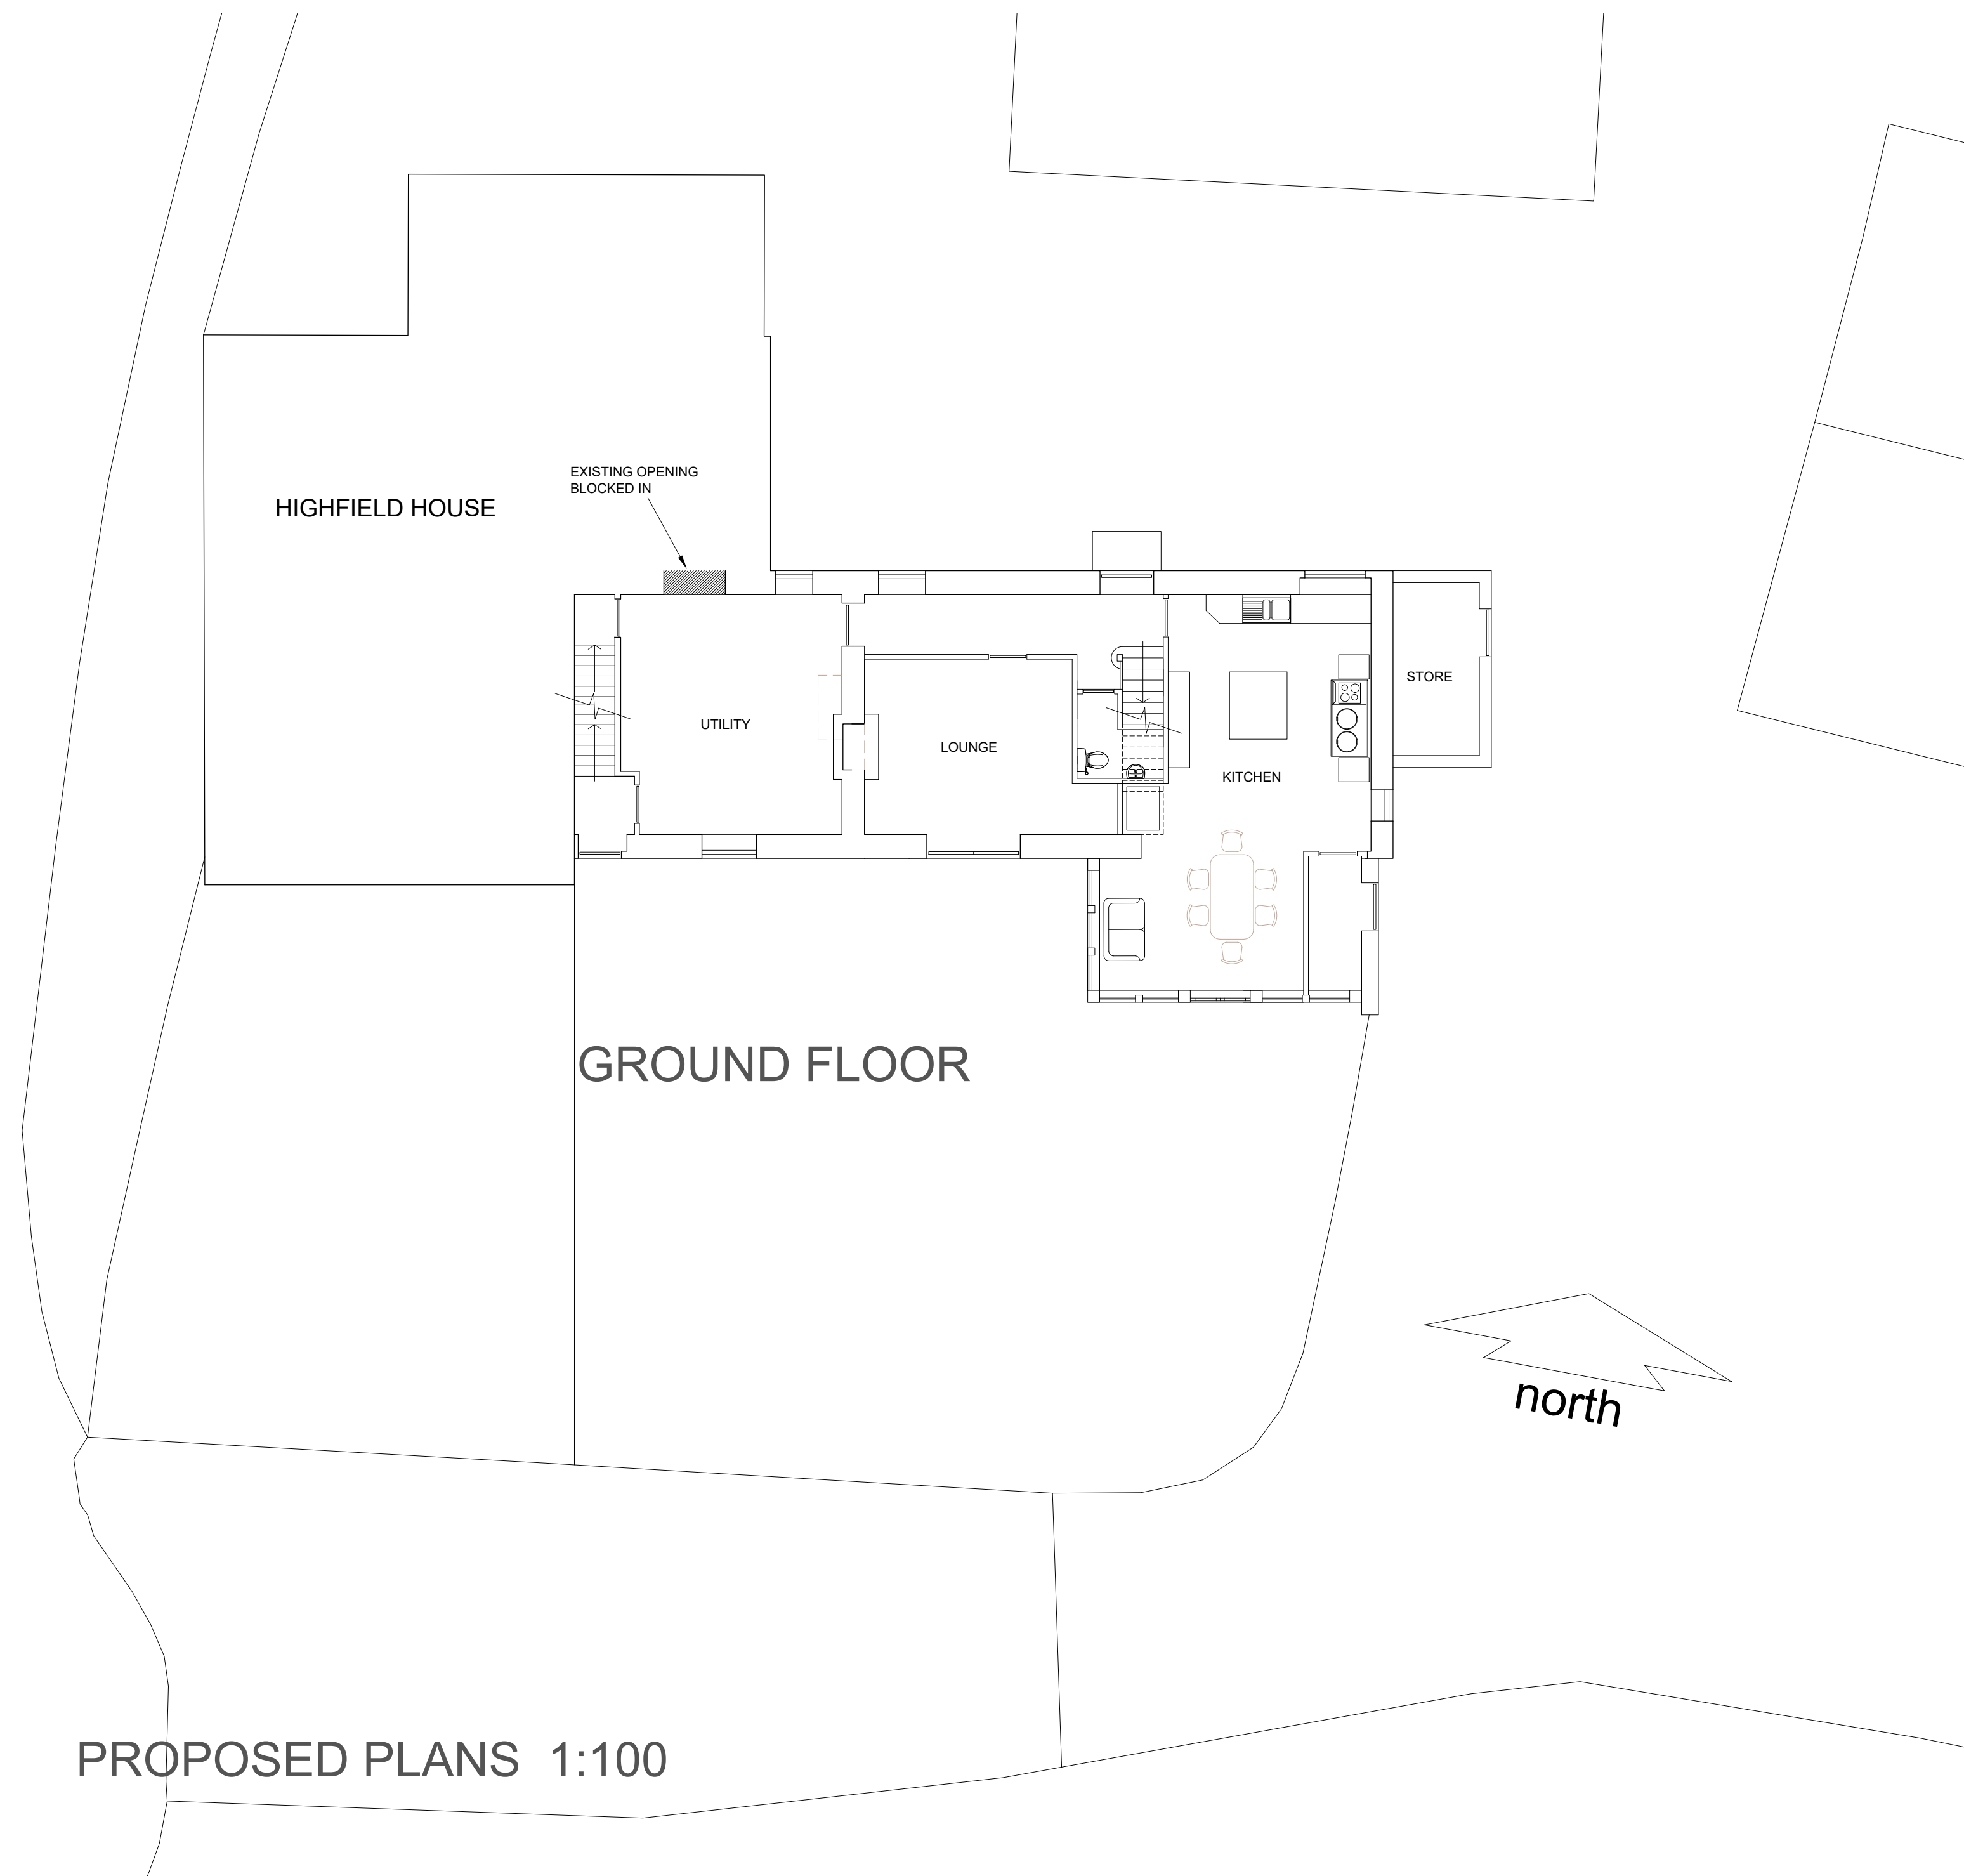


GROUND FLOOR

north

PROPOSED PLANS 1:100

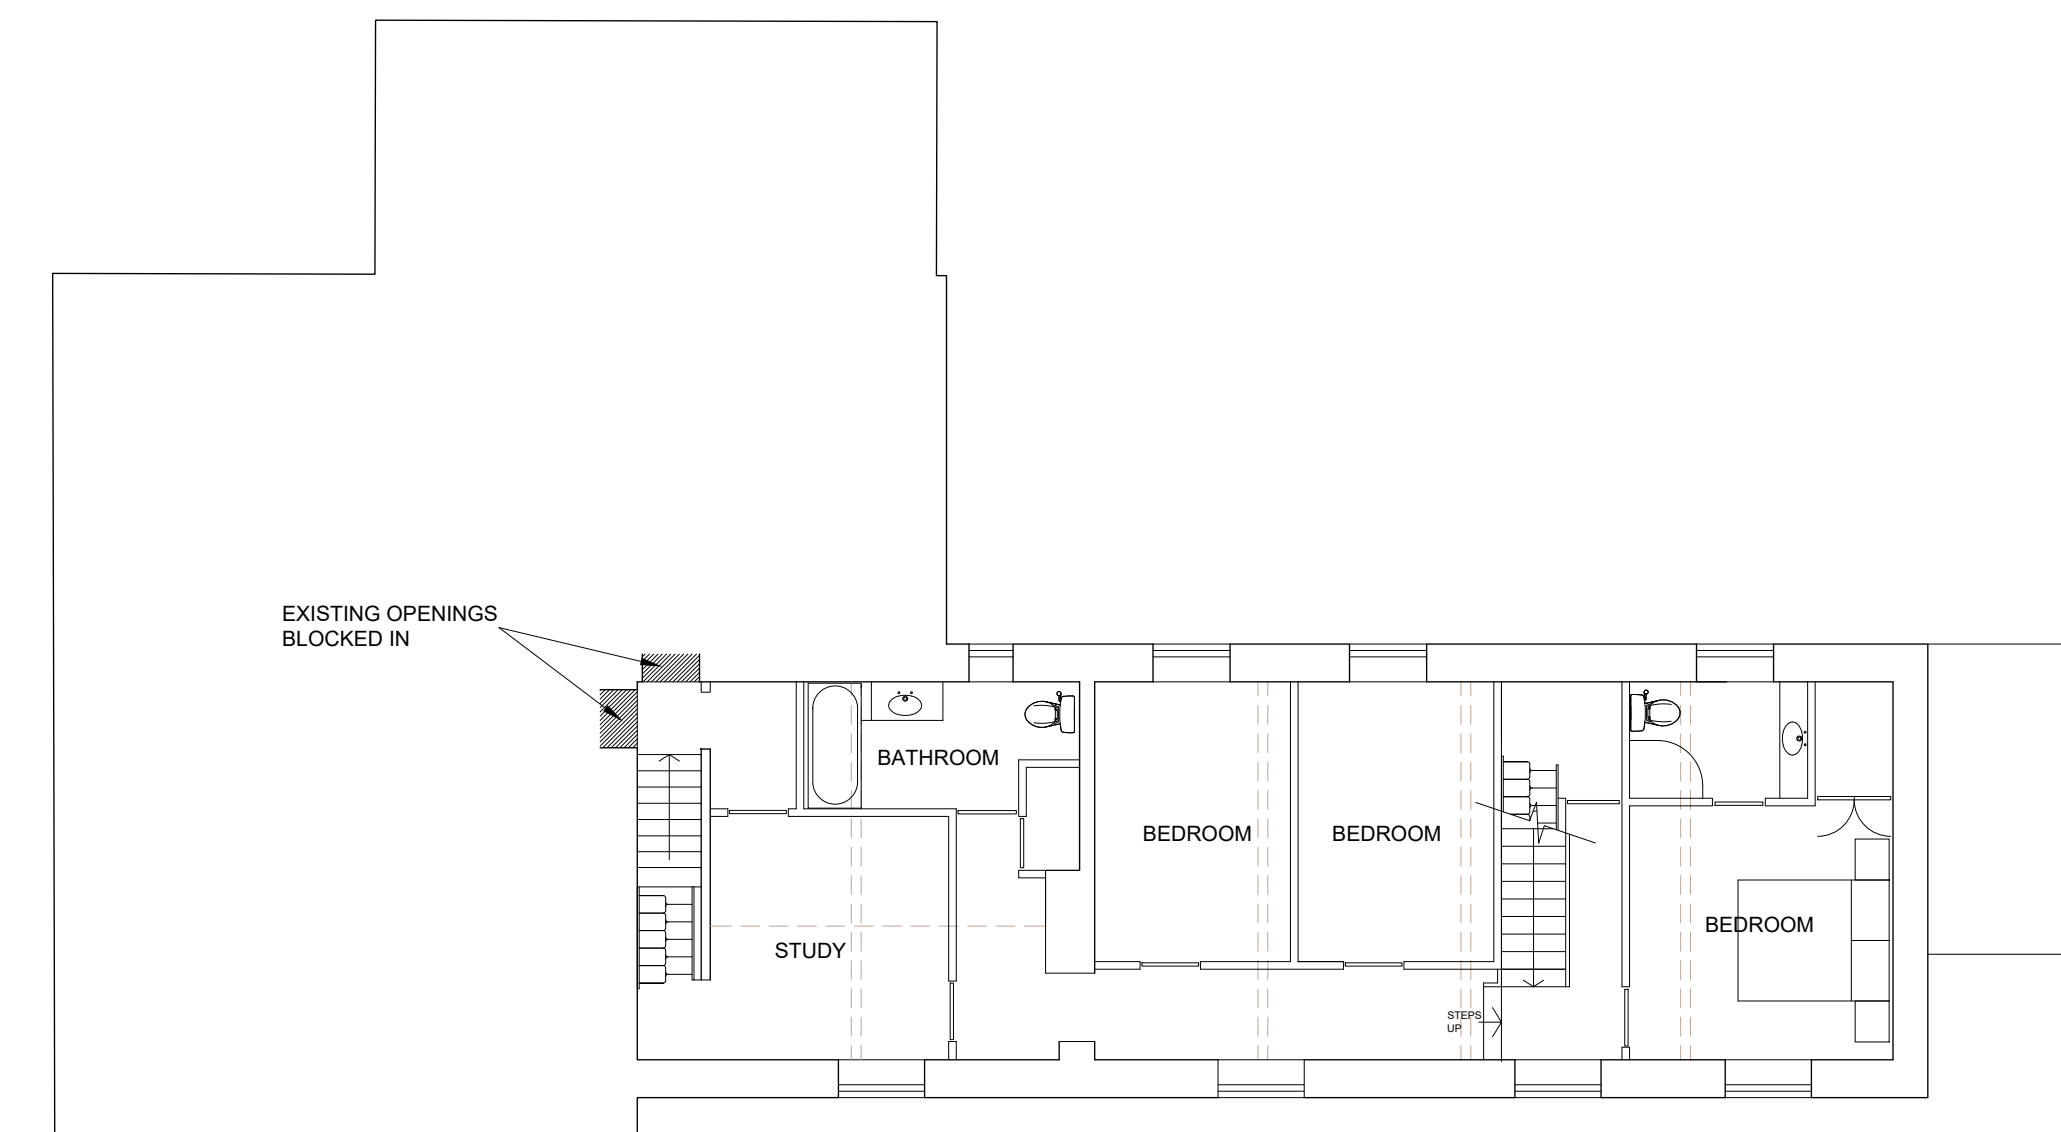

FIRST FLOOR

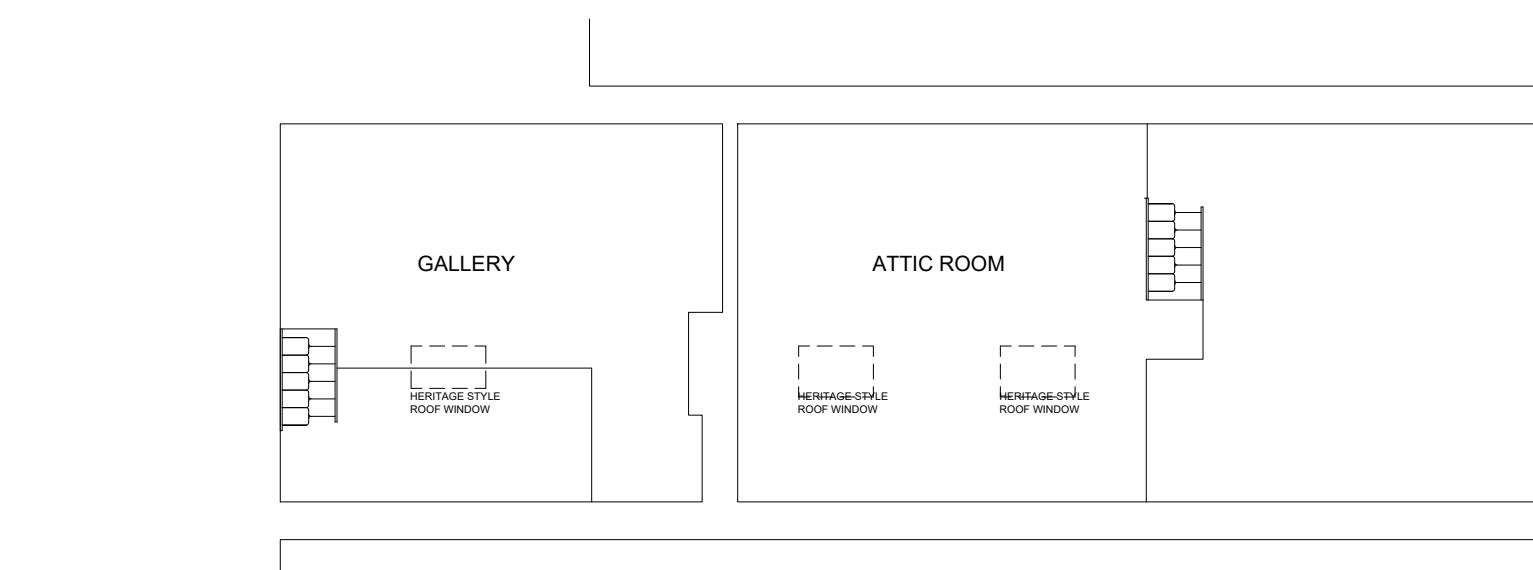

ATTIC