






SOUTH
PROPOSED ELEVATIONS 1:100

EAST


NORTH

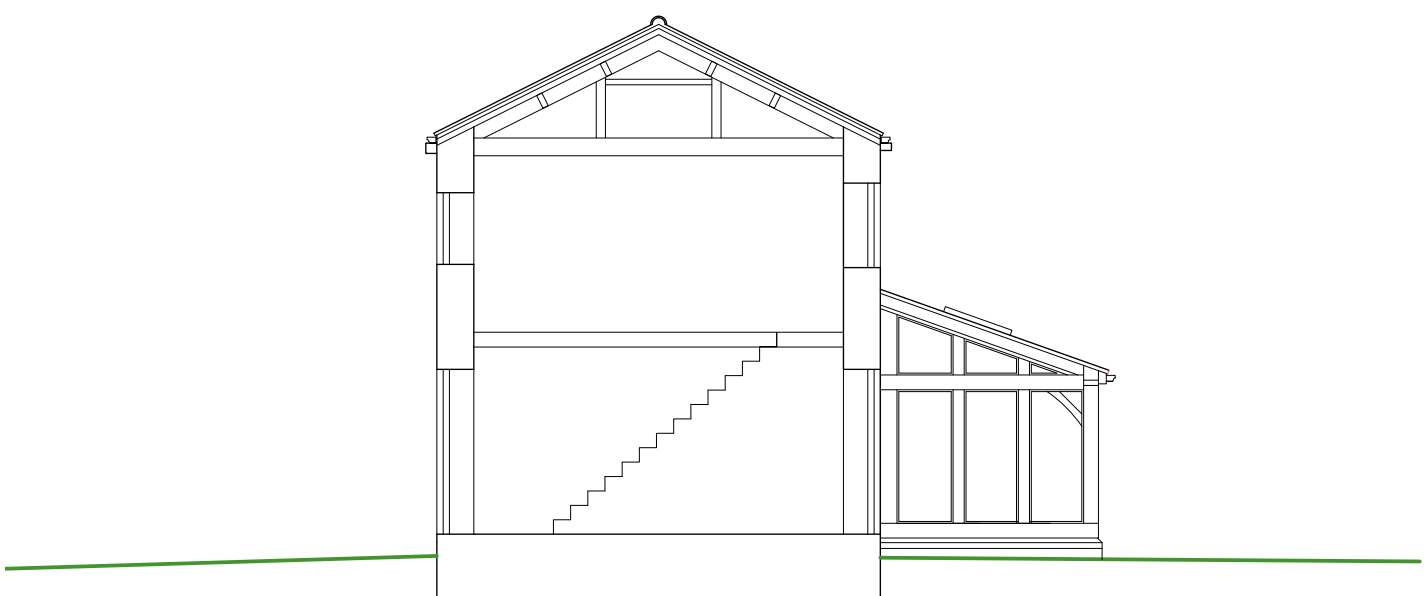

SECTIONAL ELEVATION

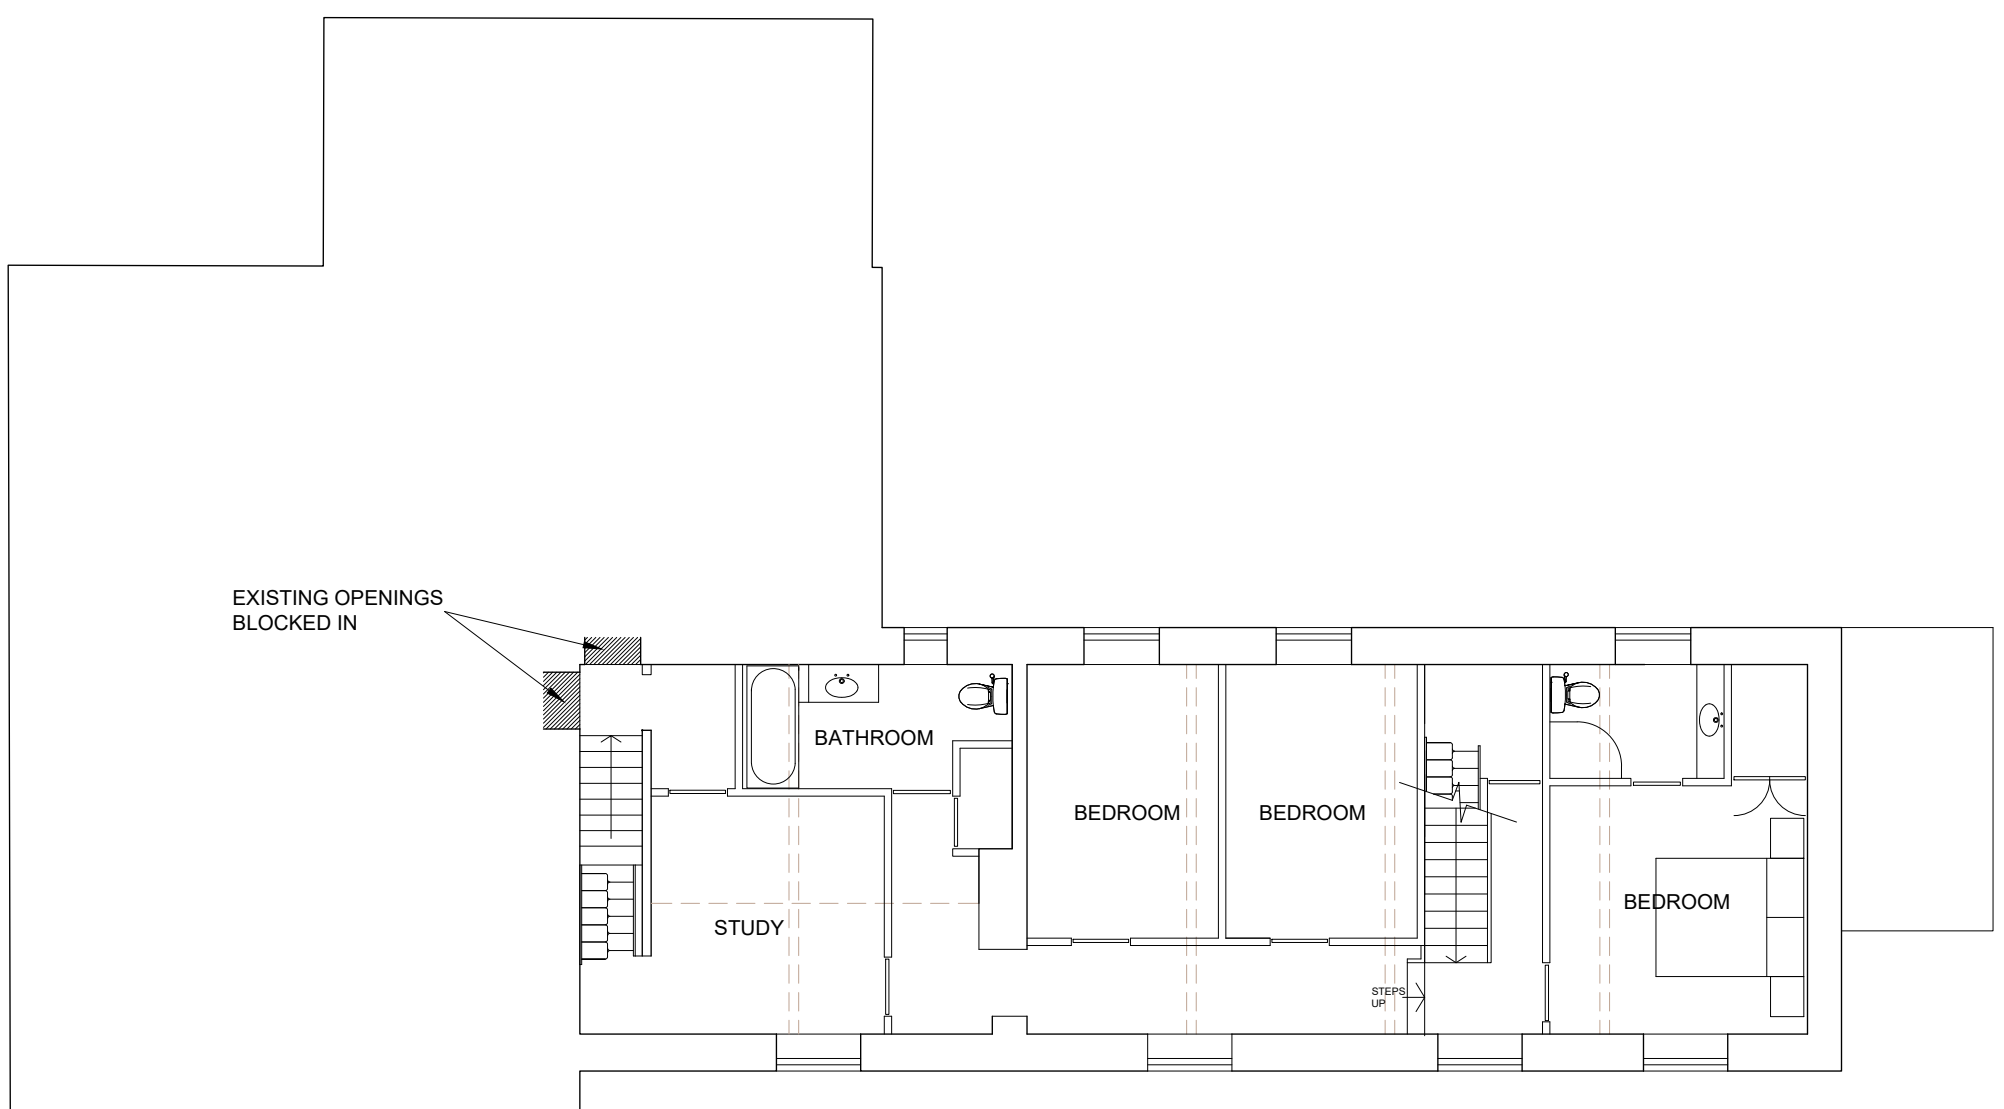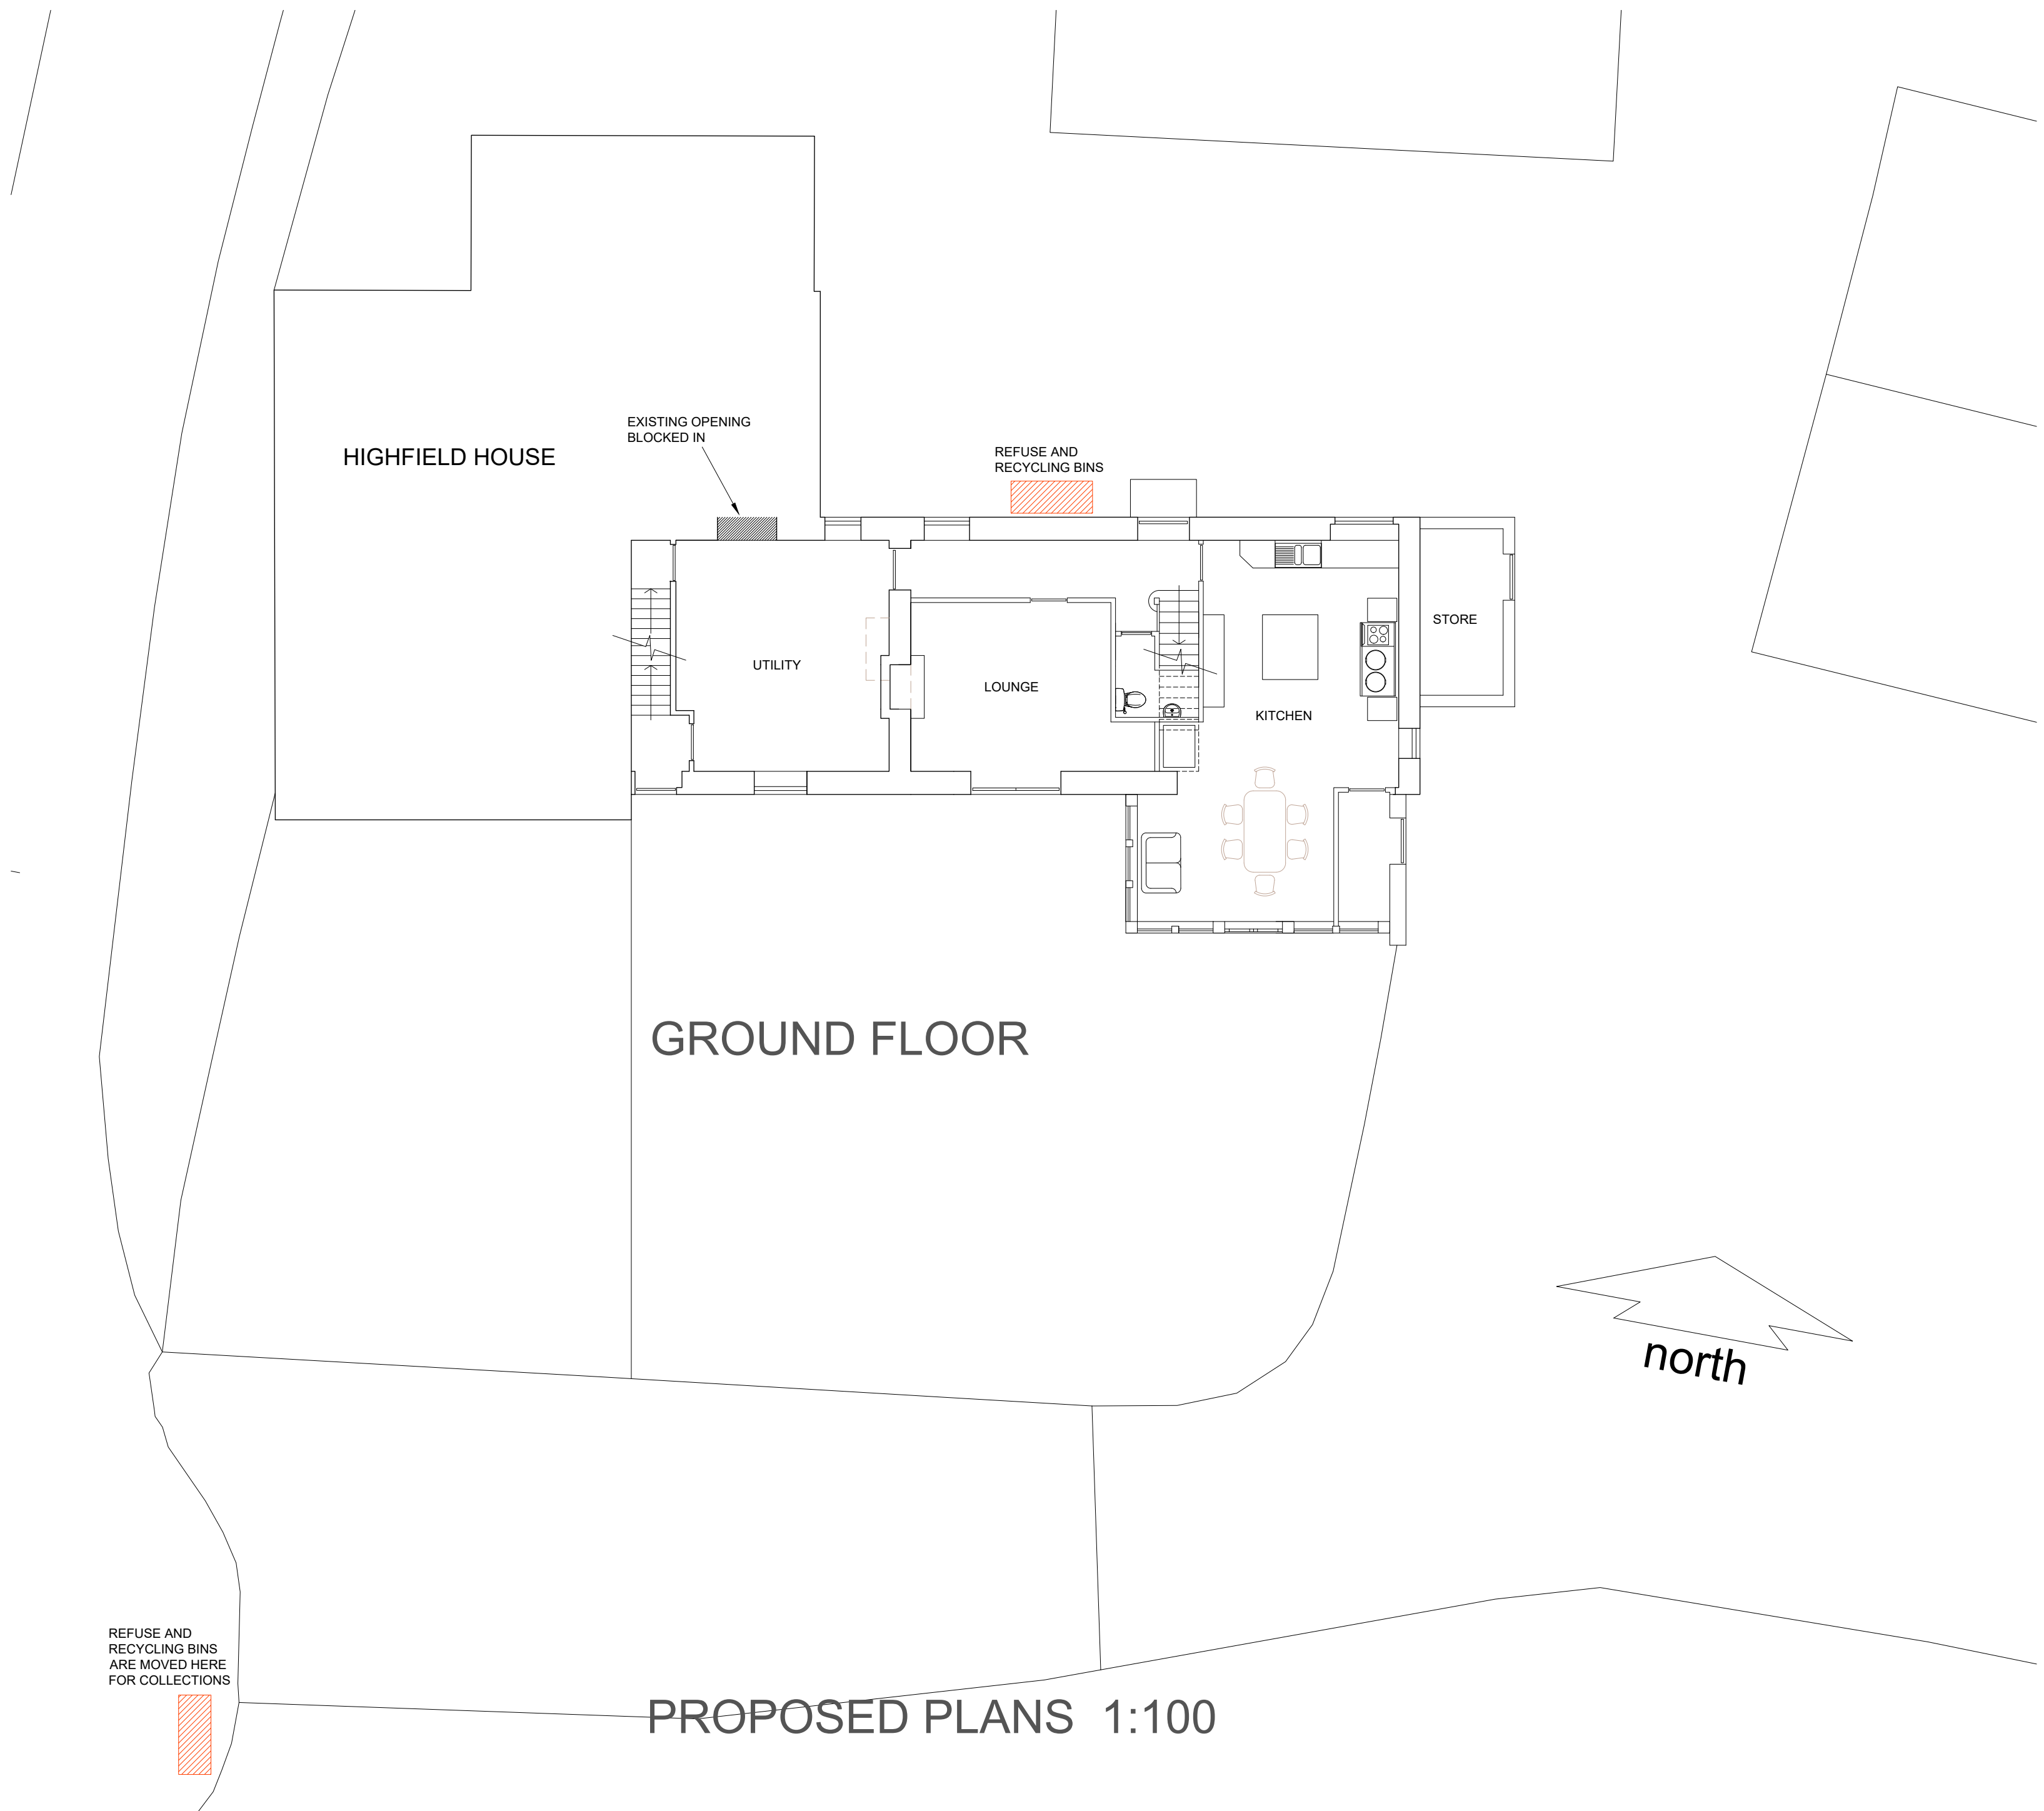

FIRST FLOOR

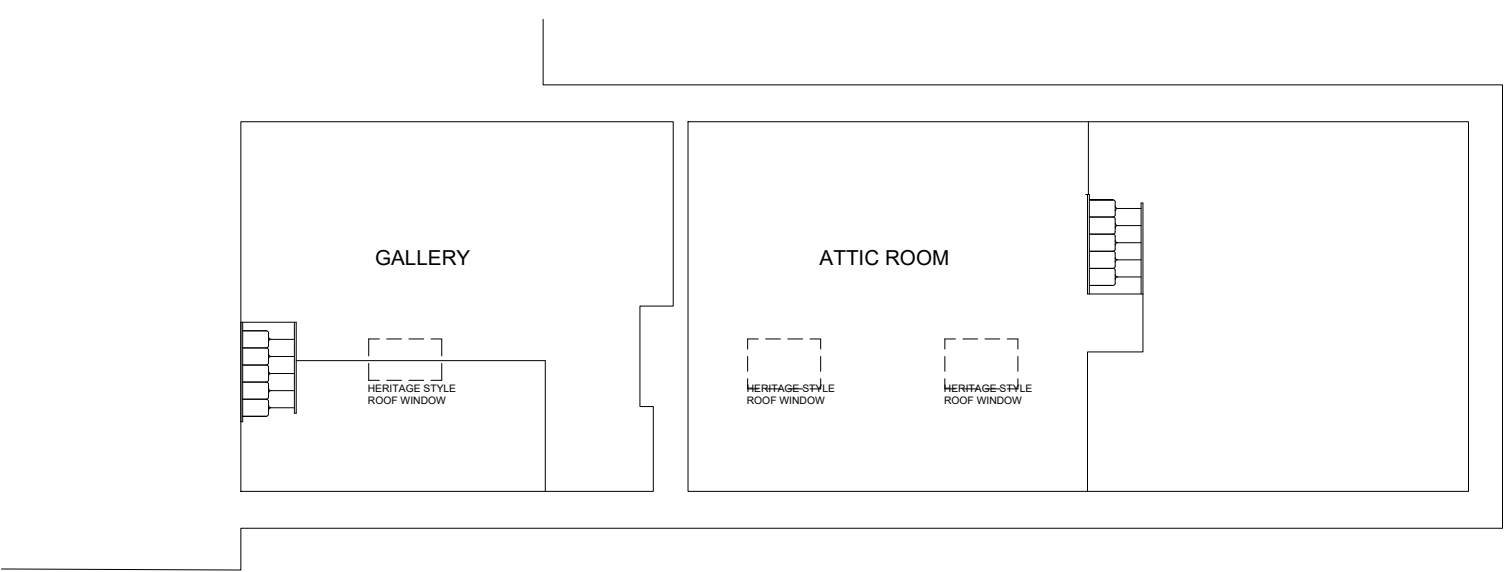

ATTIC

PROPOSED BARN CONVERSION HIGHFIELD HOUSE CLOUGH ROAD FLOCKTON WF4 4AQ

PLANNING

Proposals November 2020

A1

Dwg.no 02a

Revision a - 04.02.2021
Refuse in positions added