



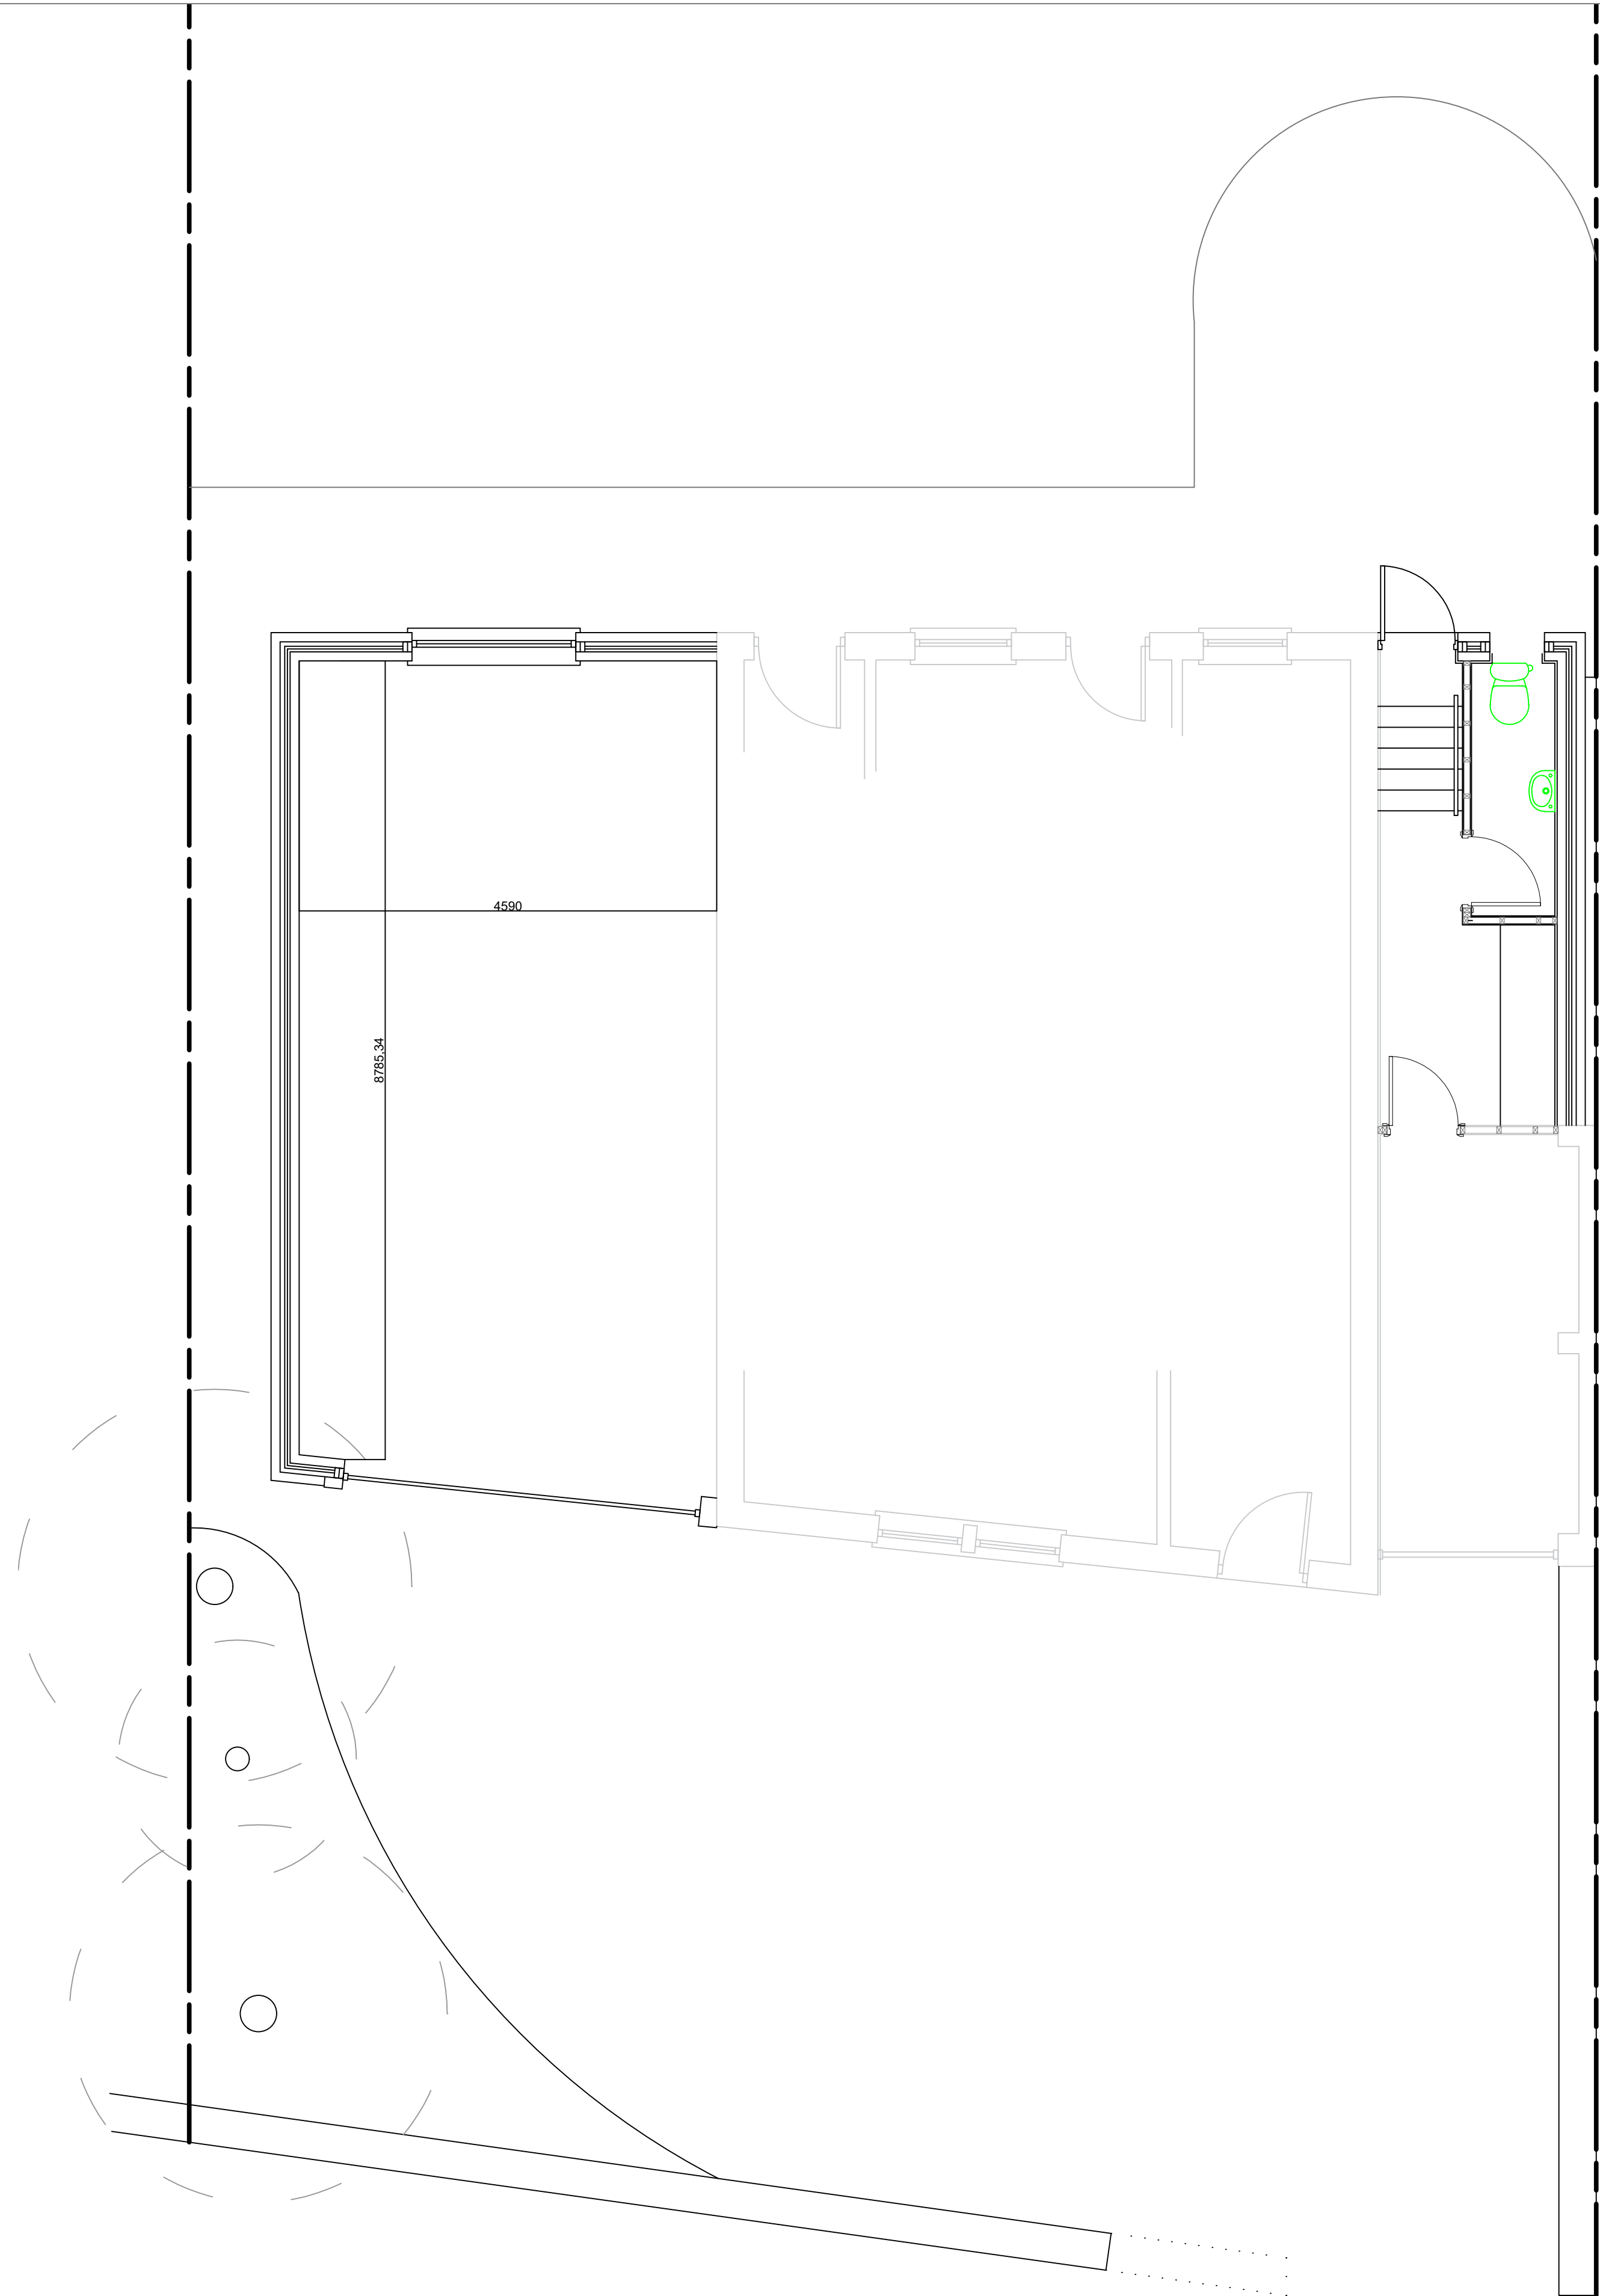


Proposed Ground Floor Plan




Proposed Front Elevation

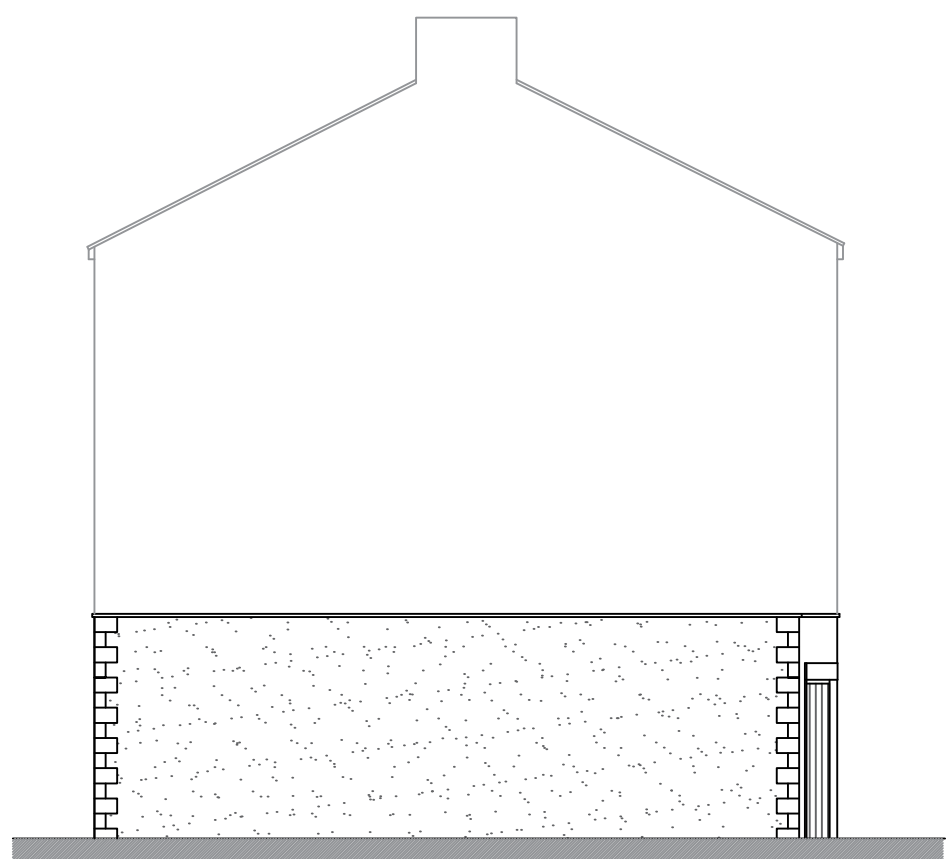

Proposed Side Elevation

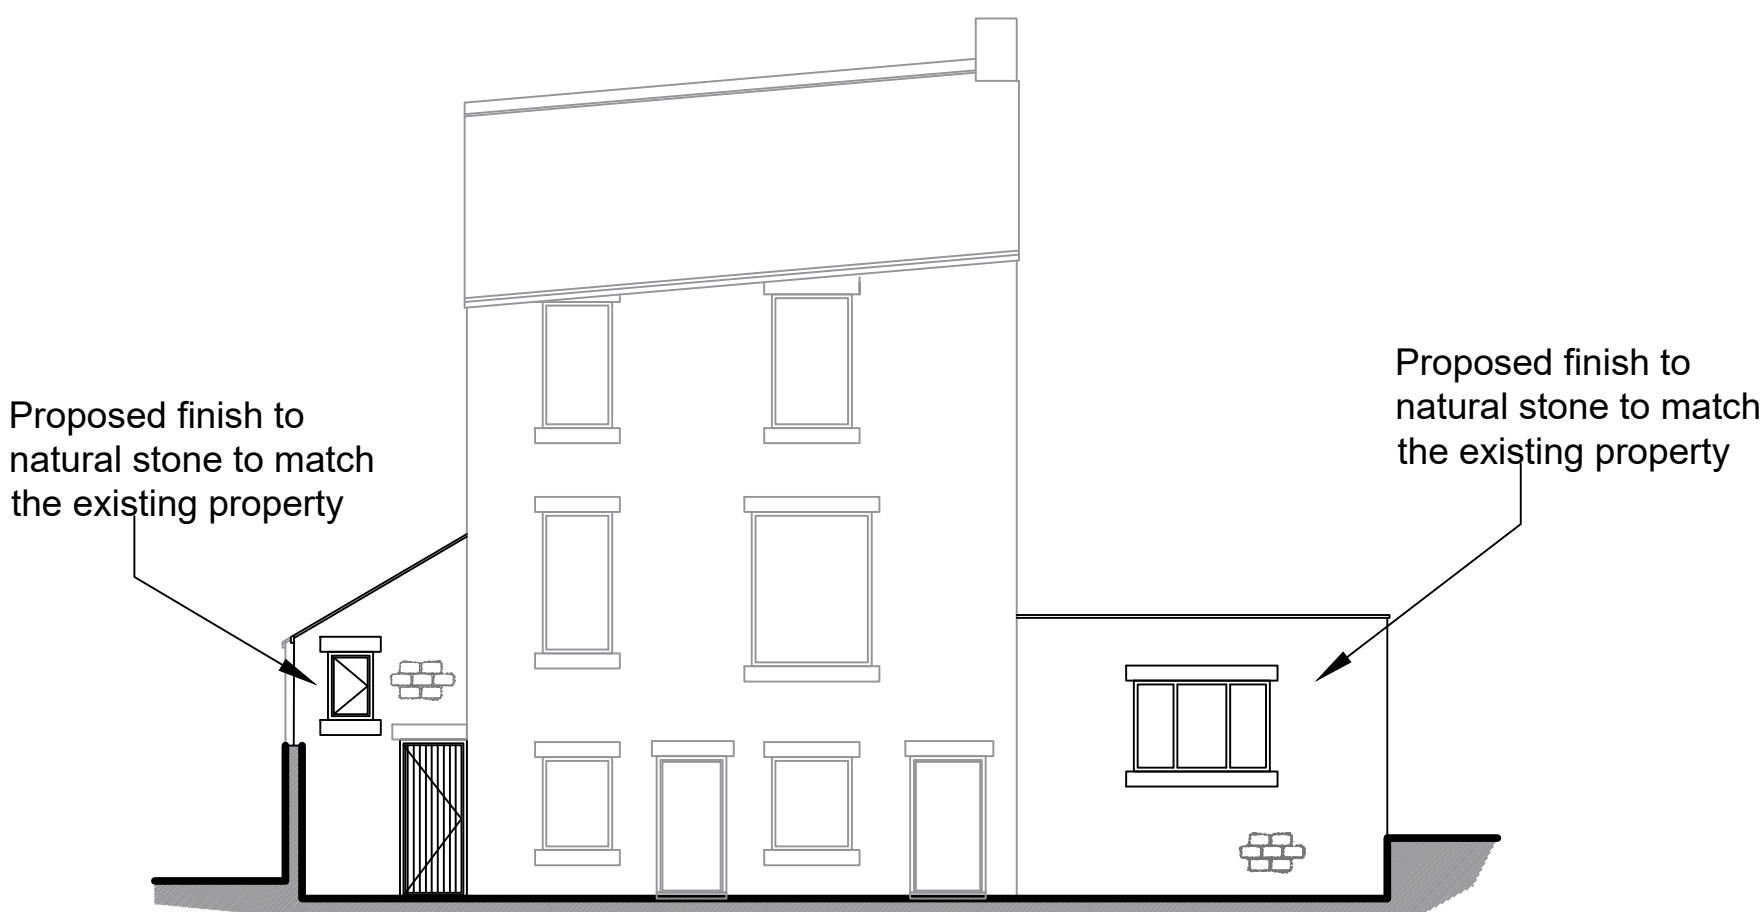


Proposed Rear Elevation

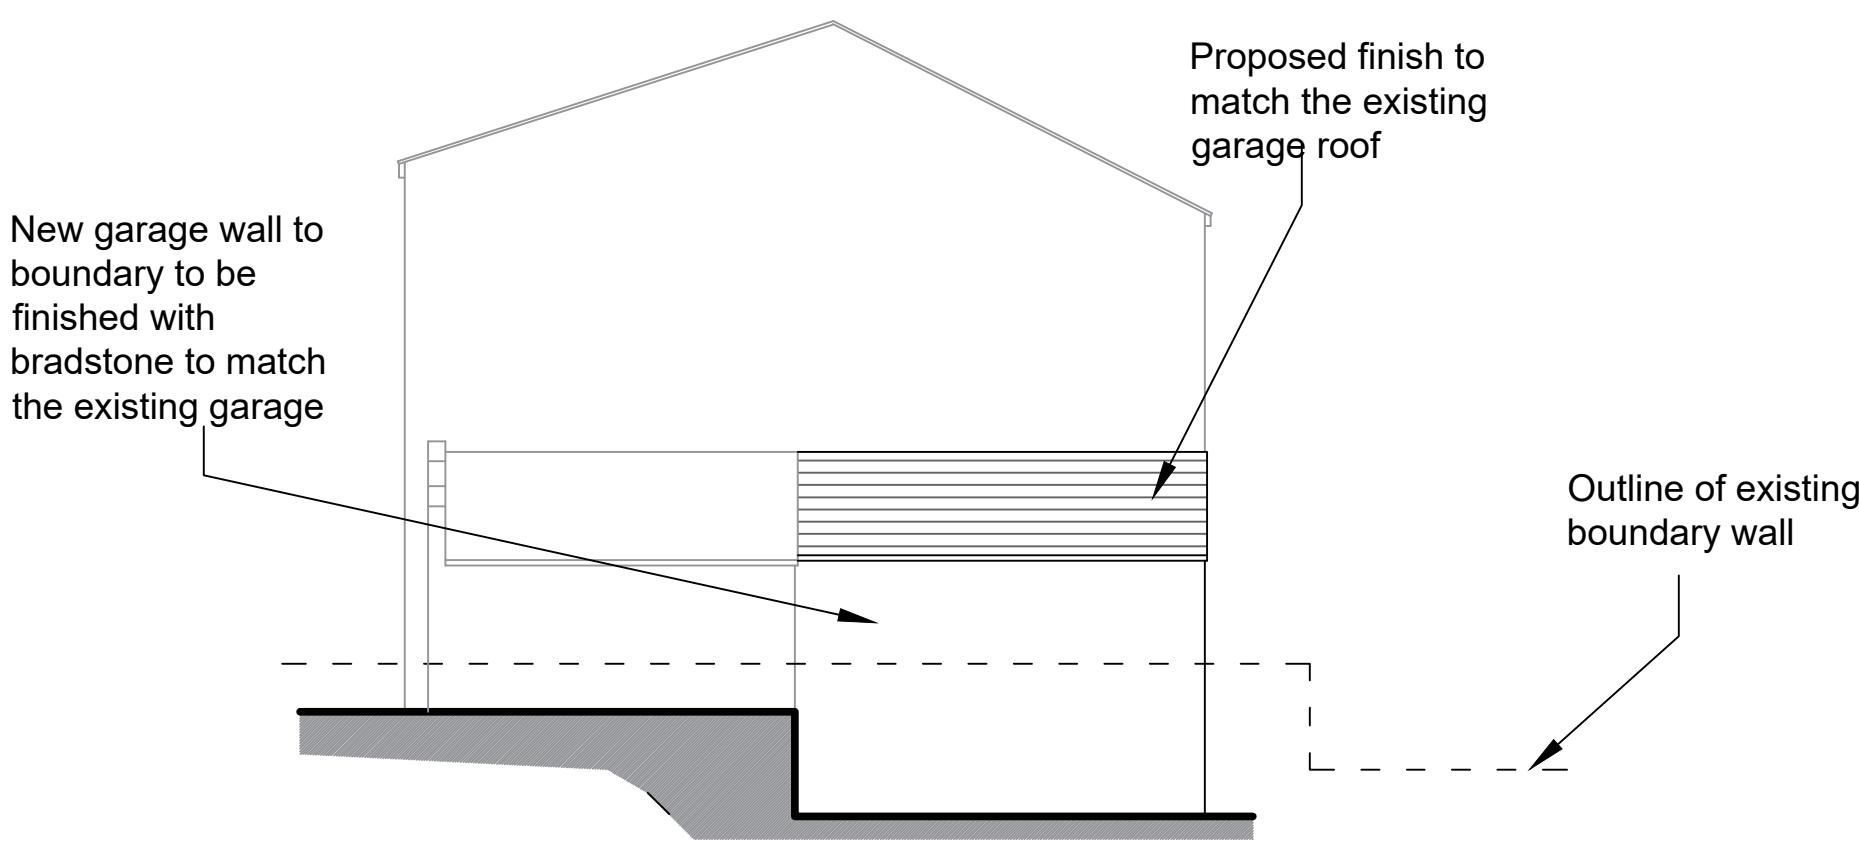

Proposed Side Elevation

NOTES

Dimensions should not be scaled. All dimensions to be checked on site by the contractor prior to commencement of the work.

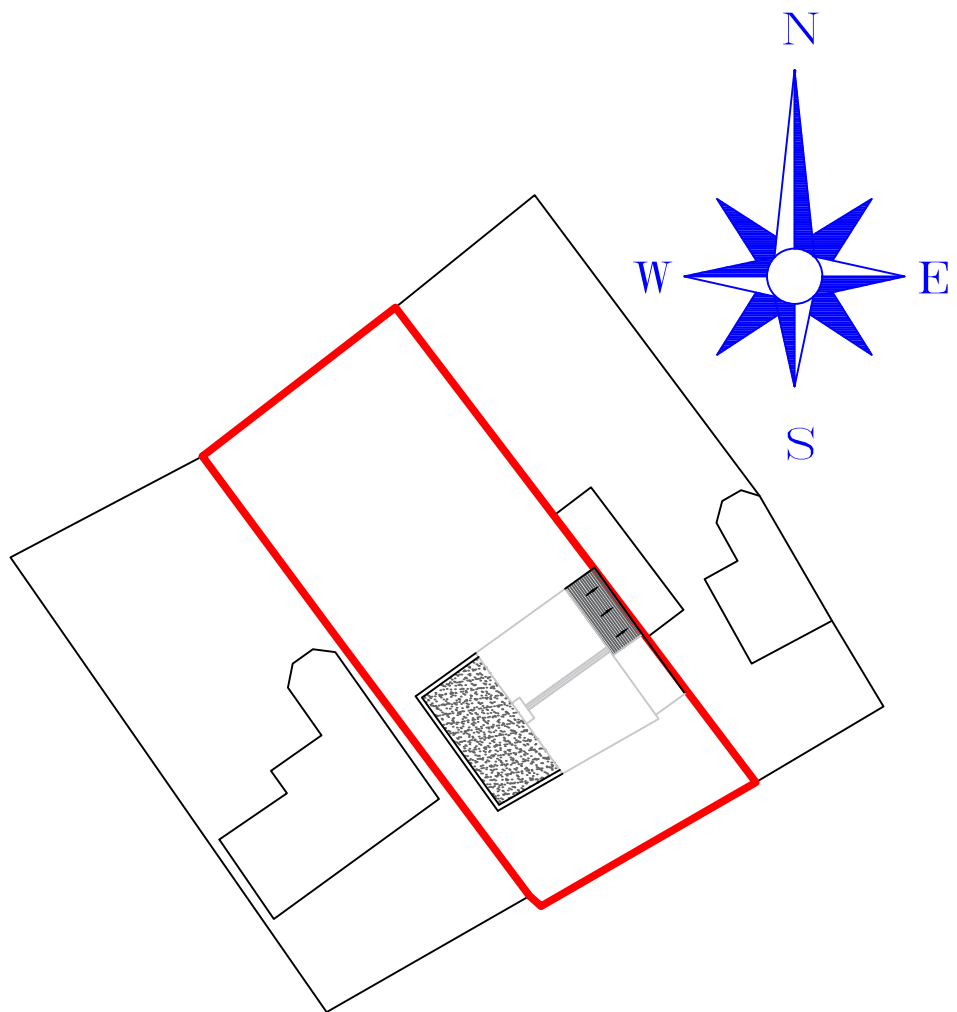

Proposed Site Plan
(1:500)

B.	Alterations to finished as per planning officers request	21.06.17
A.	Additional information noted on side elevation	20.06.17
Rev	Description	Date
Client Information	Miss A. Williams	
Drawing Status	PROPOSED PLAN	
Name	64 Woodside Road, Huddersfield	
Number	02	
Name	Proposed Single Storey Side Extension to Either Side of Property	
Number	001	
Revision	B.	
Date	May 2017	
Scale	1:50/1:100 @ A1	