



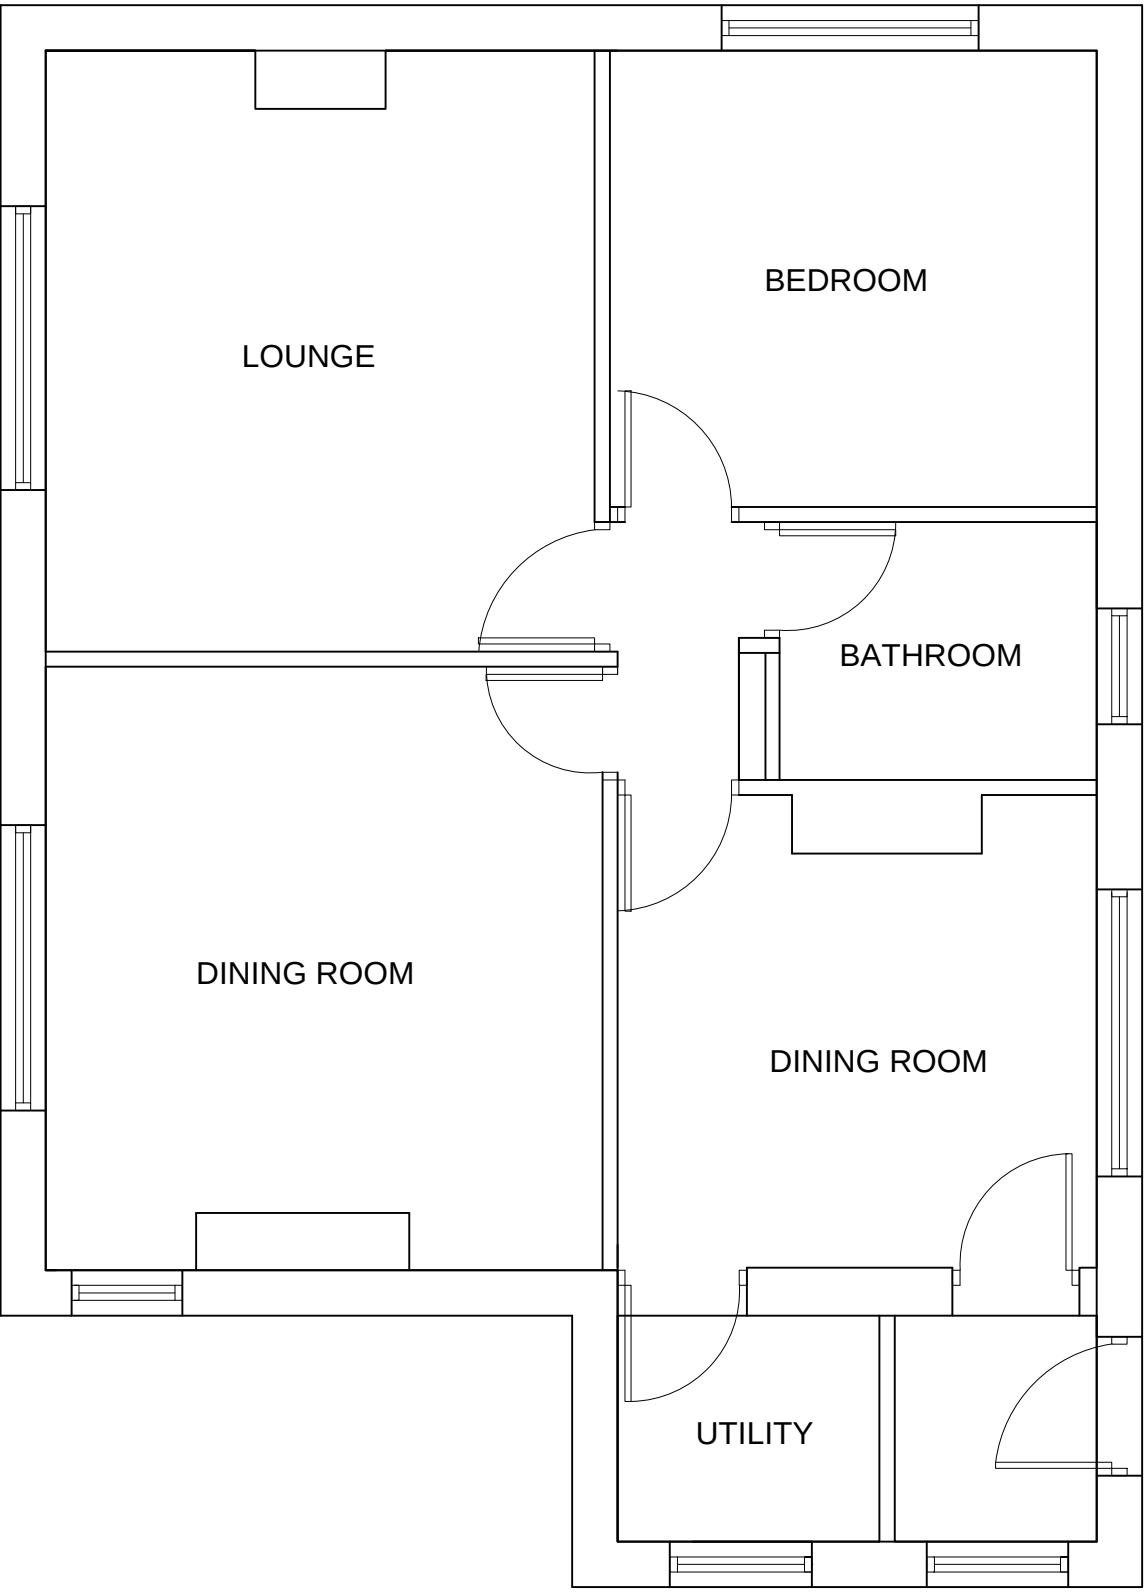

GROUND FLOOR



NOTE: ALL DIMENSIONS SHOWN
ARE PROVISIONAL DIMENSIONS
ONLY & SHOULD NOT BE READ AS
EXACT MEASUREMENTS.
THESE MAY NEED TO BE ALTERED
DUE TO SITE CONSTRAINTS/
INSPECTION
THE DRAWINGS AND DESIGN ARE
THE COPYRIGHT OF L'ARCHE
DEVELOPMENTS YORKSHIRE LTD &
SHOULD NOT BE RE-PRODUCED
WITHOUT PRIOR PERMISSION

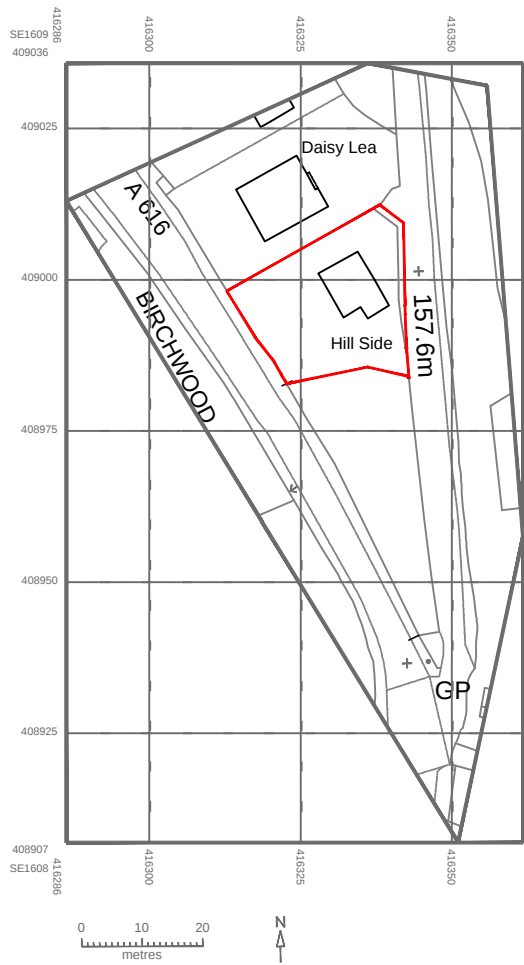

Location plan 1:1250

DRAWING DESCRIPTION			
Existing plans & elevations			
JOB TITLE			
Hillside Coldhill lane, new mill			
CLIENT			
Mr & Mrs D Gaunt			
DRAWN BY		SCALE1:50, 1:100, 1:1250@ A1	
DATE		Nov 2020	
CHECKED		1028-01	
		REVISION	
		-	

