


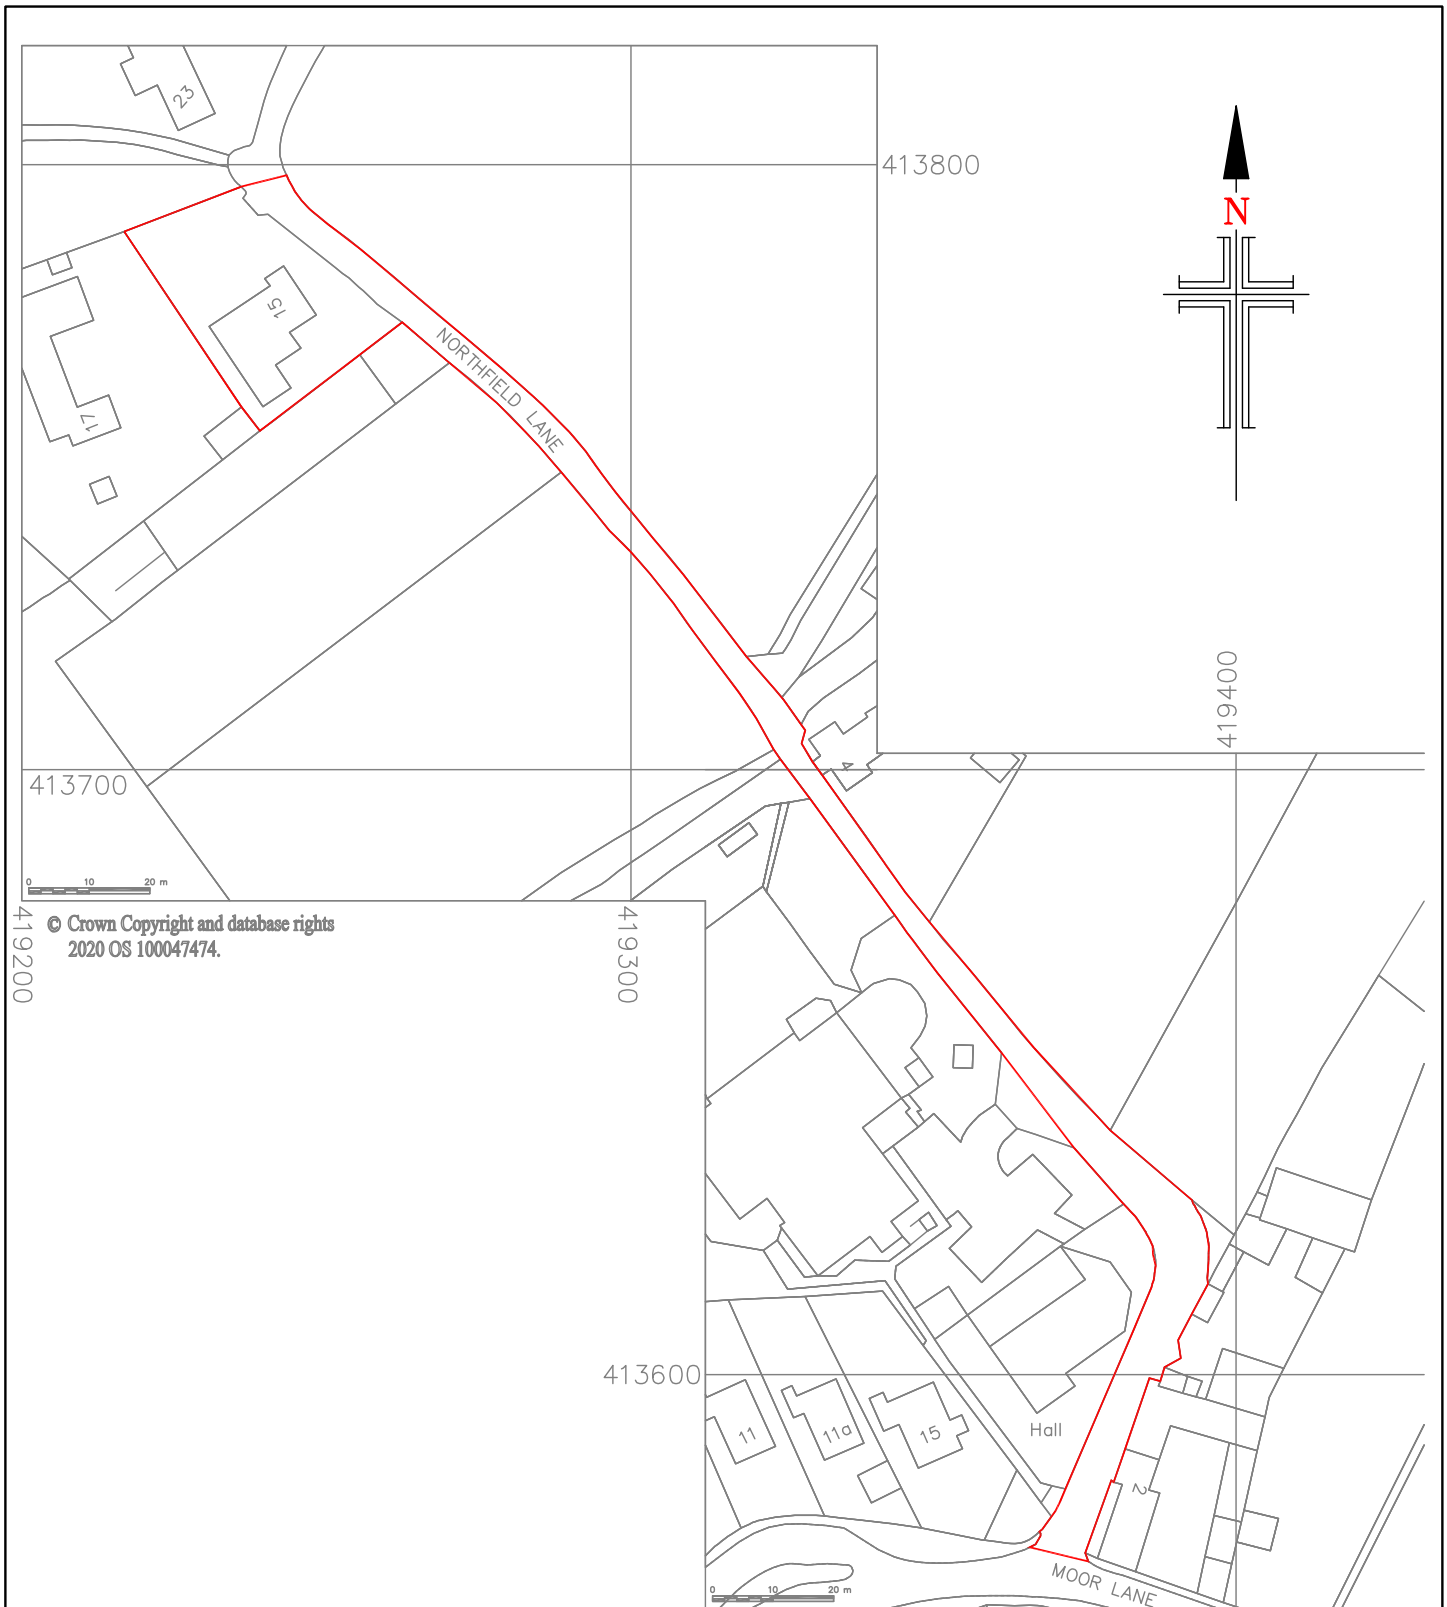

NOTES

1. No dimensions to be scaled.
IF IN DOUBT ASK.

2. All dimensions must be checked and verified on site by the Contractor prior to the commencement of works and Hinchliffe Architecture & Design Ltd. to be notified of any discrepancies.

3. The copyright of these drawings remains the property of Hinchliffe Architecture & Design Ltd. They must not be reproduced in any way without prior written consent from the originator (Hinchliffe Architecture & Design Ltd.)



hinchliffe
architecture
& design

Hinchliffe A&D
24 Carr View Road
Hepworth
Holmfirth
West Yorkshire
HD9 1HX

07921 907 162
01484 520 764
info@hinch-architecture.co.uk
www.hinch-architecture.co.uk

Project:

15 NORTHFIELD LANE
HIGHBURTON
HUDDERSFIELD
HD8 0QT

Scale at A4:

1:1250

Status:

PRIOR APPROVAL

Date:

12.11.2020

Drawing No.:

15NFL-20-PL04

Revision:

—

Client: MR & MRS C. SENIOR

Drawing Title: LOCATION PLAN