


**DO NOT SCALE IF IN DOUBT ASK**

No part of this drawing may be reproduced without prior written permission from J M H Design. J M H Design reserves all copyrights on its designs. THIS DRAWING IS INTENDED FOR PLANNING AND BUILDING REGULATION SUBMISSIONS ONLY - AND SHOULD NOT BE USED AS A WORKING DRAWING FOR BUILDING PURPOSES. BOUNDARIES, ANGLES & DIMENSIONS ARE TO BE CHECKED ON SITE BY THE MAIN CONTRACTOR PRIOR TO COMMENCEMENT OF WORKS.

**CDM Regulations**  
Contractor to comply fully with managing for Health and Safety - Construction (Design and Management Regulations 2015)

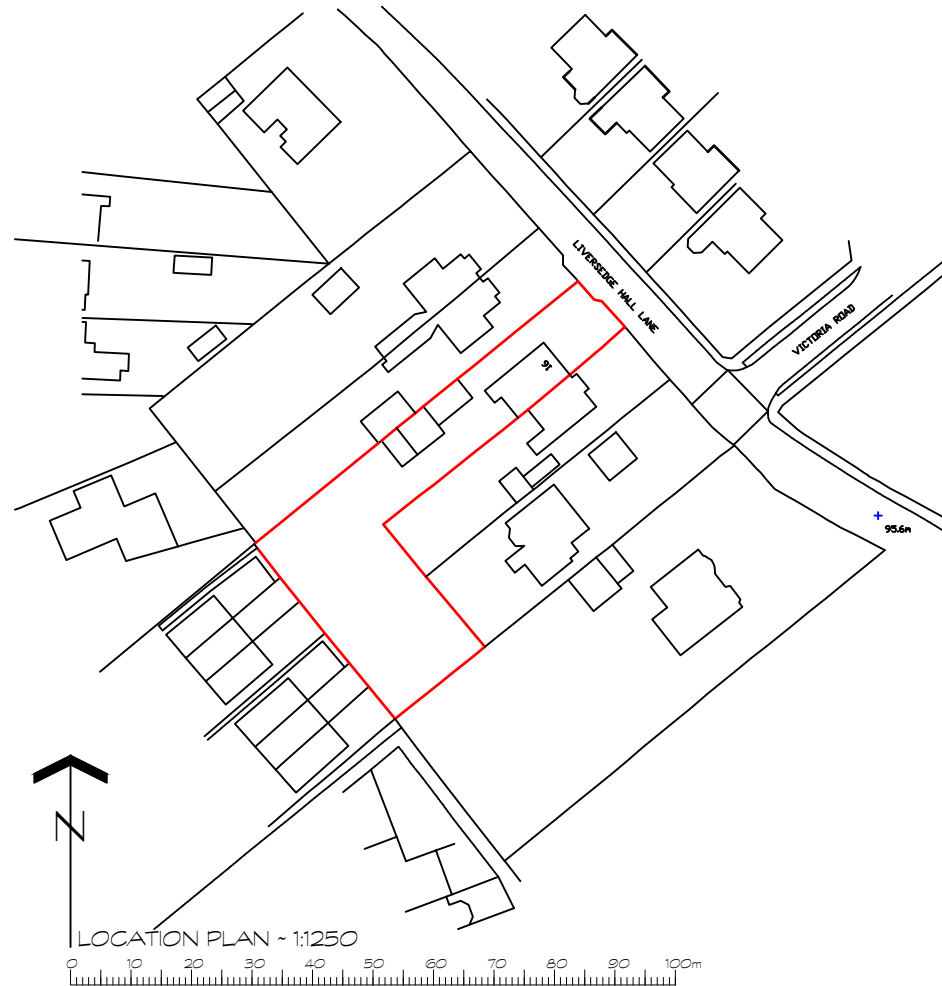

Ordnance Survey (c) Crown Copyright 2020. All rights reserved. Licence number 100022432



REV	DETAILS	DATE	INITIAL
-----	---------	------	---------

PROJECT TWO STOREY & SINGLE STOREY REAR EXTENSION

CLIENT MR MRS S DENTON  
16 LIVERSEDGE HALL LANE  
LIVERSEDGE WF15 7DB

TITLE LOCATION PLAN

DRG No. SD/01 SCALE 1:1250 @ A4

DRN BY MH DATE 04/12/20

**jm.design**

architectural & interior consultants

Poplar Studios, 12 Liversedge Hall Lane,  
Liversedge, West Yorkshire. WF15 7DB

t: 01924 518 592

e: info@jmhdesign.co.uk