


NOTES

Do not scale from this drawing.

This drawing is solely for the use of obtaining Planning Permission.

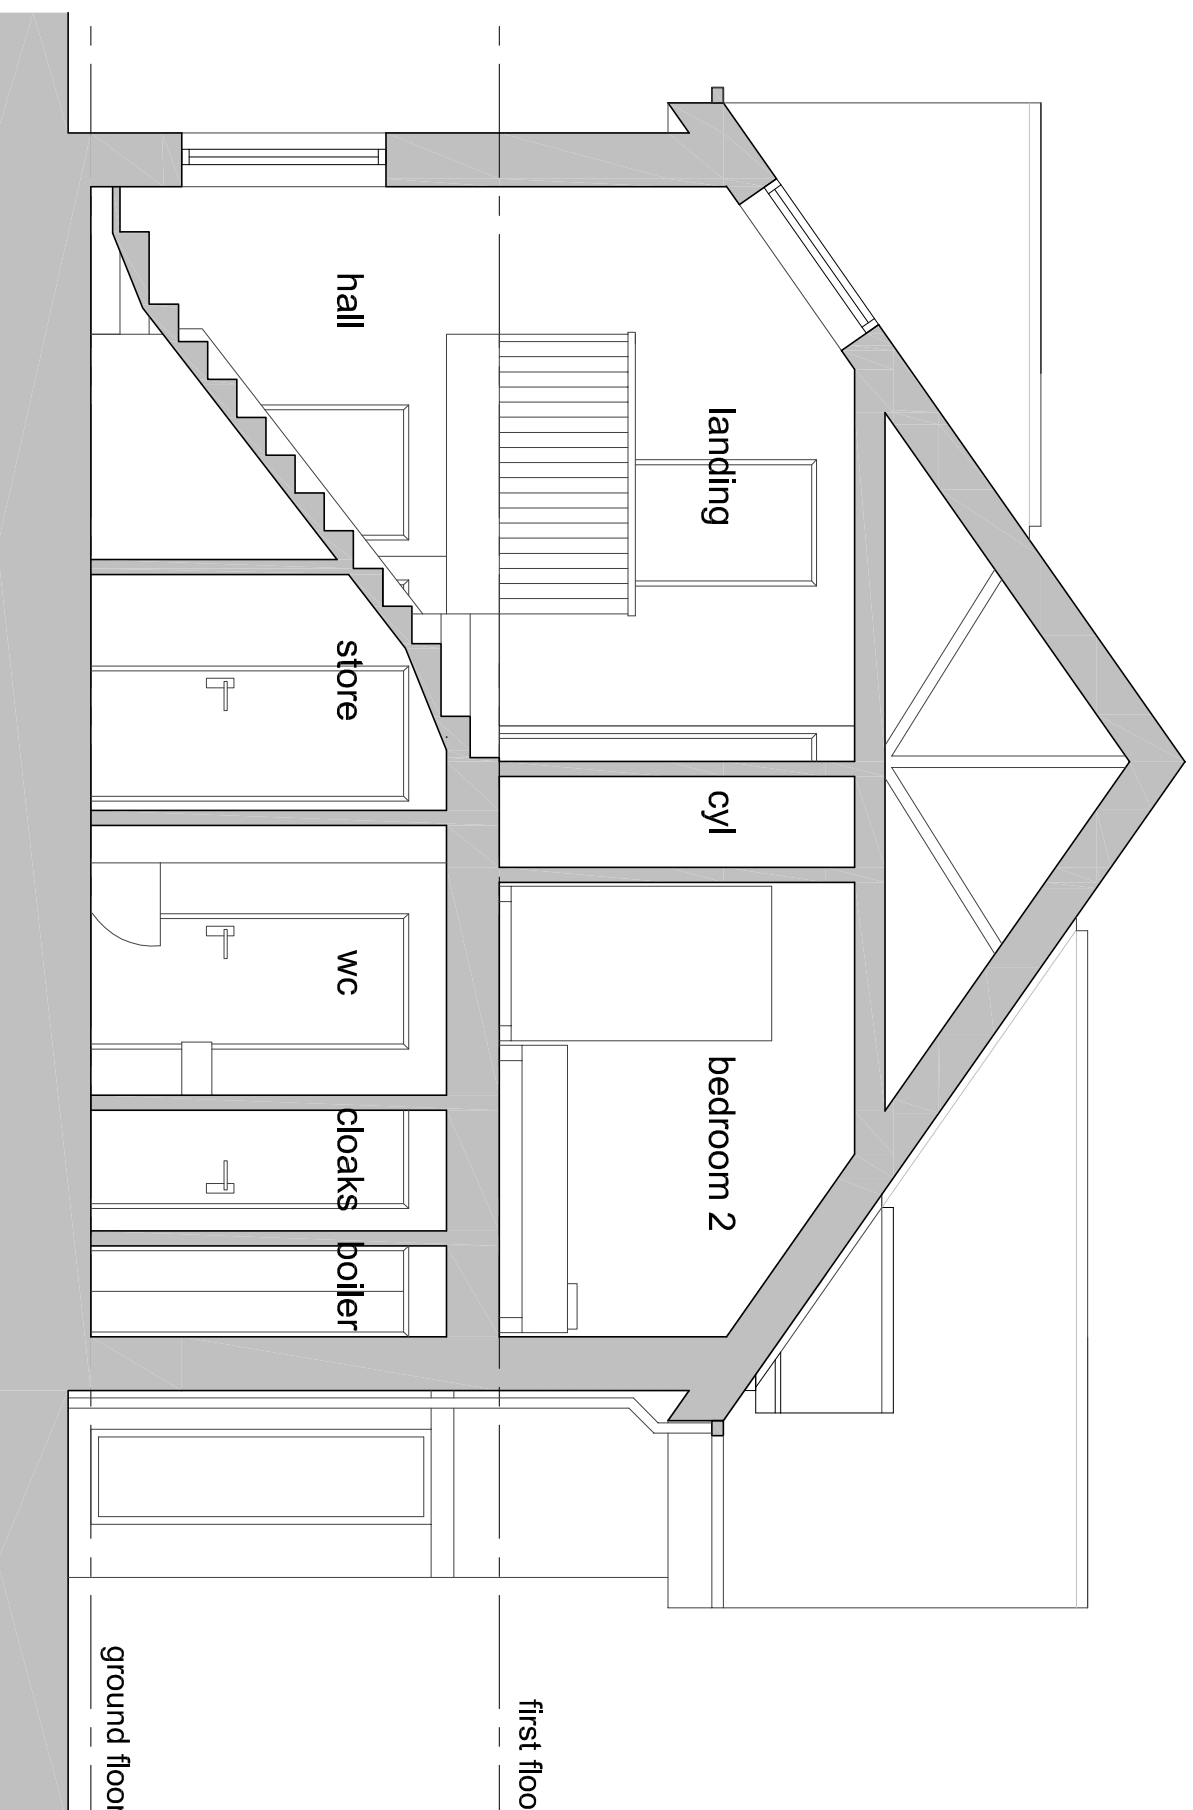

Section B scale 1 : 50 @ A3

| Rev | Description | Date | Dr by | App by |
|----------|-------------|--------------|-------|-------------|
| original | | date created | | approved by |
| jszn | | 24/11/20 | nj | |

njjaques@nj-architects.co.uk

10 Castle Yard
Ilkley, LS29 9DT
01943 605381
Copyright 2012
nj/ARCHITECTS



client name
Owens Developments Ltd

project
New Dwellings - Land at St Lukes.

drawing
House Type A : Section B

| project number | plot date |
|----------------|---------------------|
| 19/157 | 24/11/20 |
| scale | @A3 |
| 1:50 | |
| drawing number | issue status |
| 110 | Planning Submission |

This drawing is to be read in conjunction with all related drawings. It is not to be used for any other purpose without the written consent of the architect. The originator should be notified immediately of any discrepancy.