




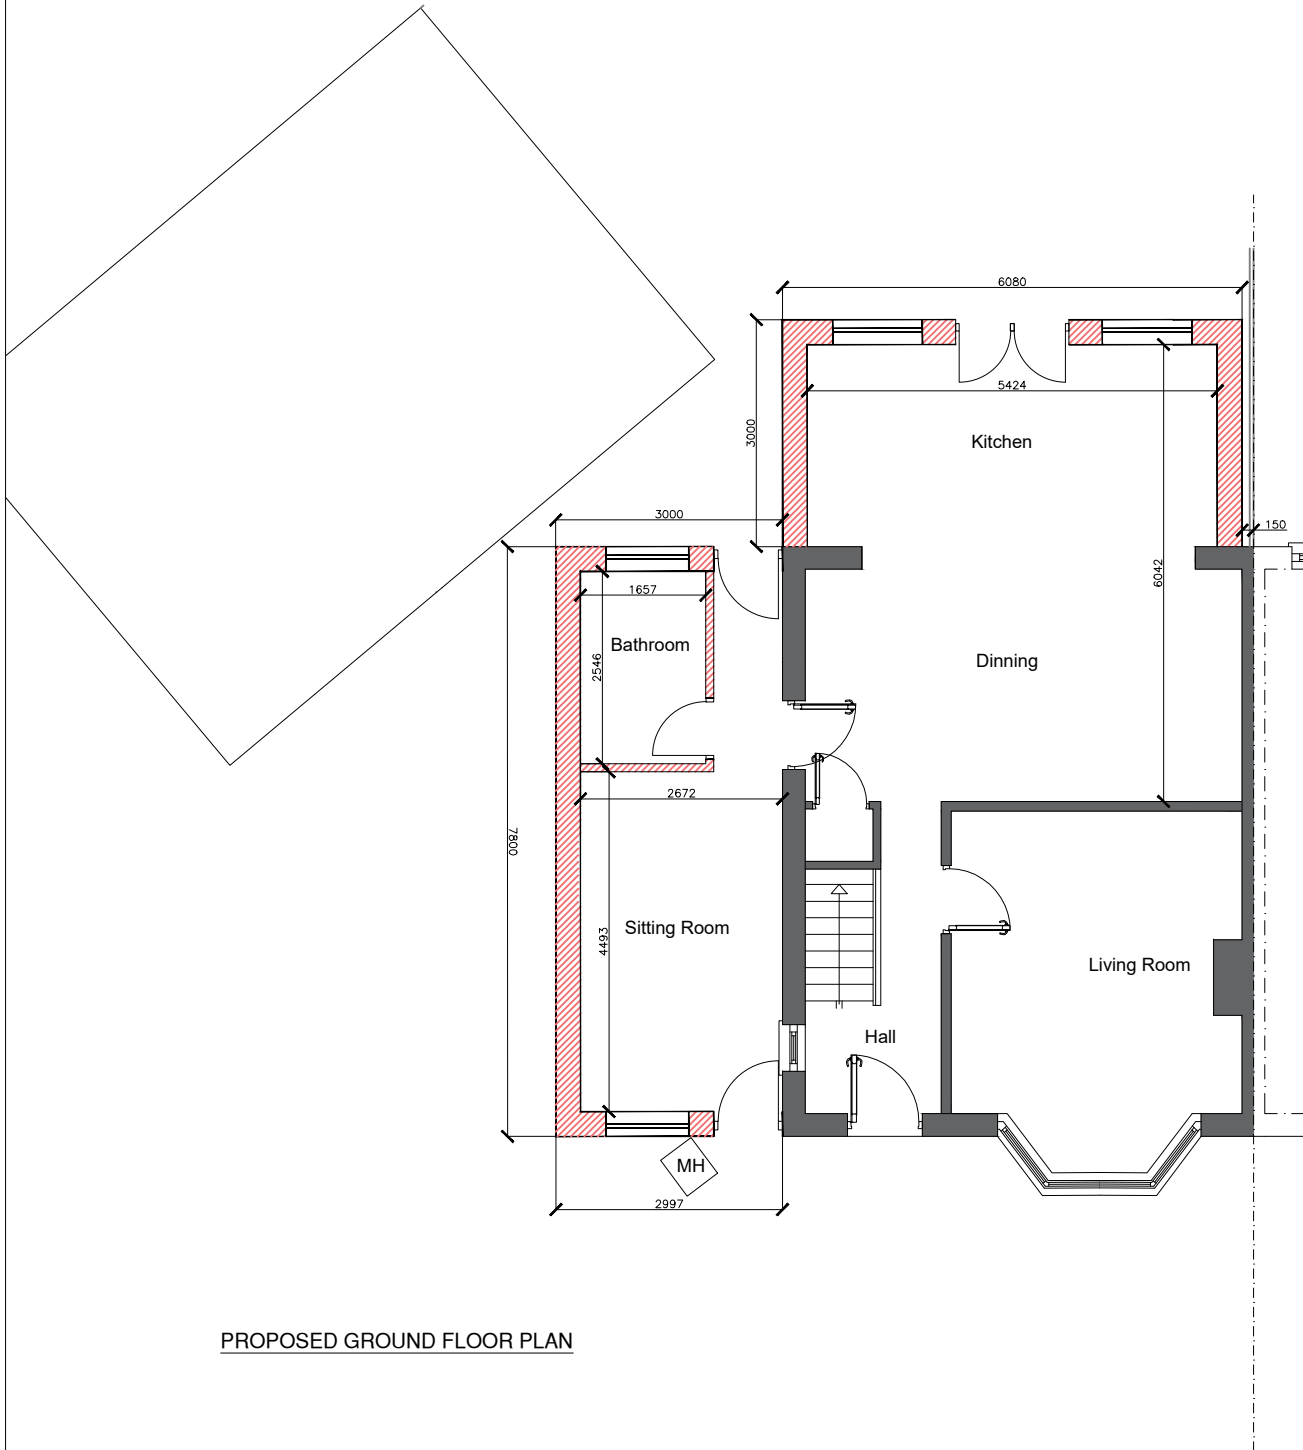

PROPOSED GROUND FLOOR PLAN

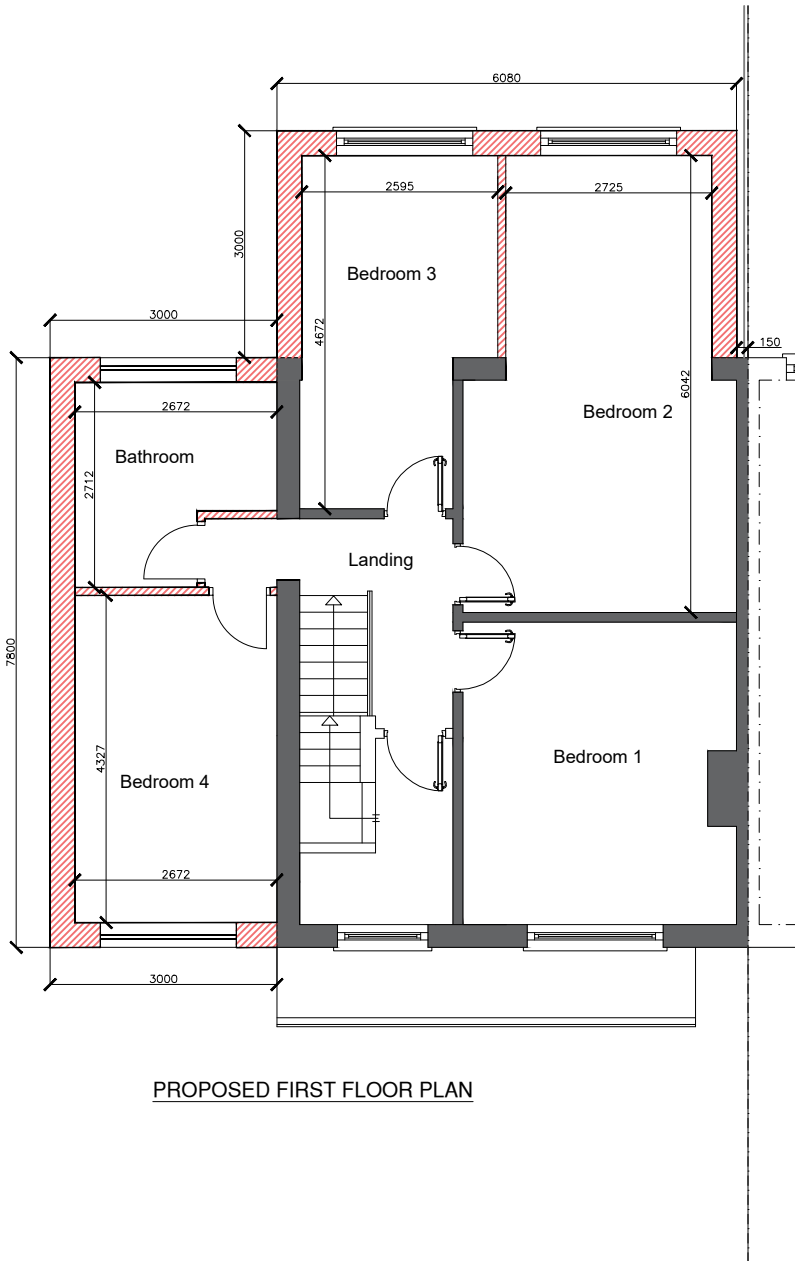

PROPOSED FIRST FLOOR PLAN

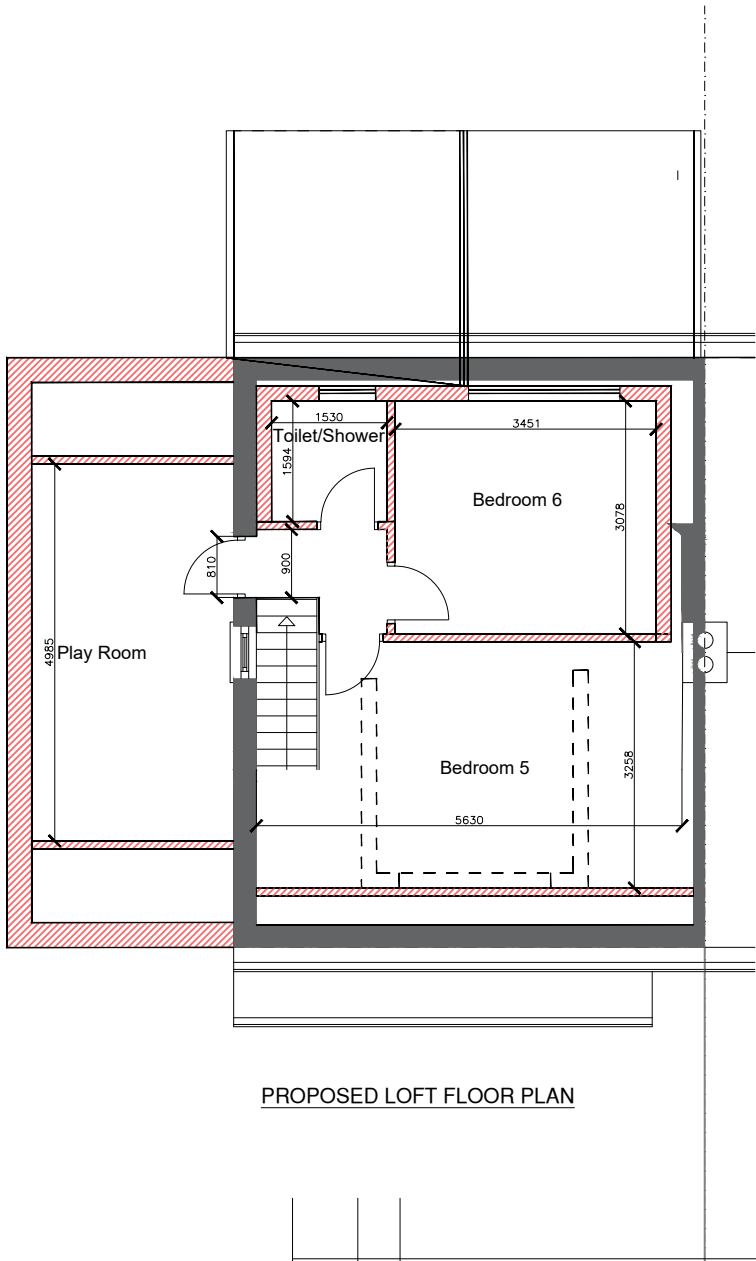

PROPOSED LOFT FLOOR PLAN

NOTES

This drawing is subject to a detailed building and site survey, therefore no guarantee of its accuracy can be given.
This drawing has been draughted in accordance with the clients design requirements.
All areas are approximate and are subject to a detailed building and site survey and further design development.
All dimensions should be checked prior to commencement of construction on site. Measurements should not be taken off the drawing.

Rev		Revision	Date
JOB			
PROPOSED TWO STOREY REAR AND SIDE EXTENSION AND DORMER WINDOWS TO FRONT AND REAR			
ADDRESS			
46 LEE ROAD DEWSBURY WF13 3BE			
MR ALI MANGNAGO			
<u>DATE</u>	<u>SCALE</u>	<u>SHEET</u>	
17.12.20	1:100	3@A3	