

IF IN ANY DOUBT PLEASE ASK THE ARCHITECT FOR CLARIFICATION.

DO NOT SCALE FROM DRAWING. ALL DIMENSIONS TO BE CHECKED ON SITE.


THE COPYRIGHT FOR THESE DRAWINGS REMAINS THE PROPERTY OF THE ARCHITECT, THEY MUST NOT BE REPRODUCED IN ANY WAY WITHOUT THE ARCHITECT'S PRIOR WRITTEN CONSENT.




EXISTING FIRST FLOOR



EXISTING GROUND FLOOR

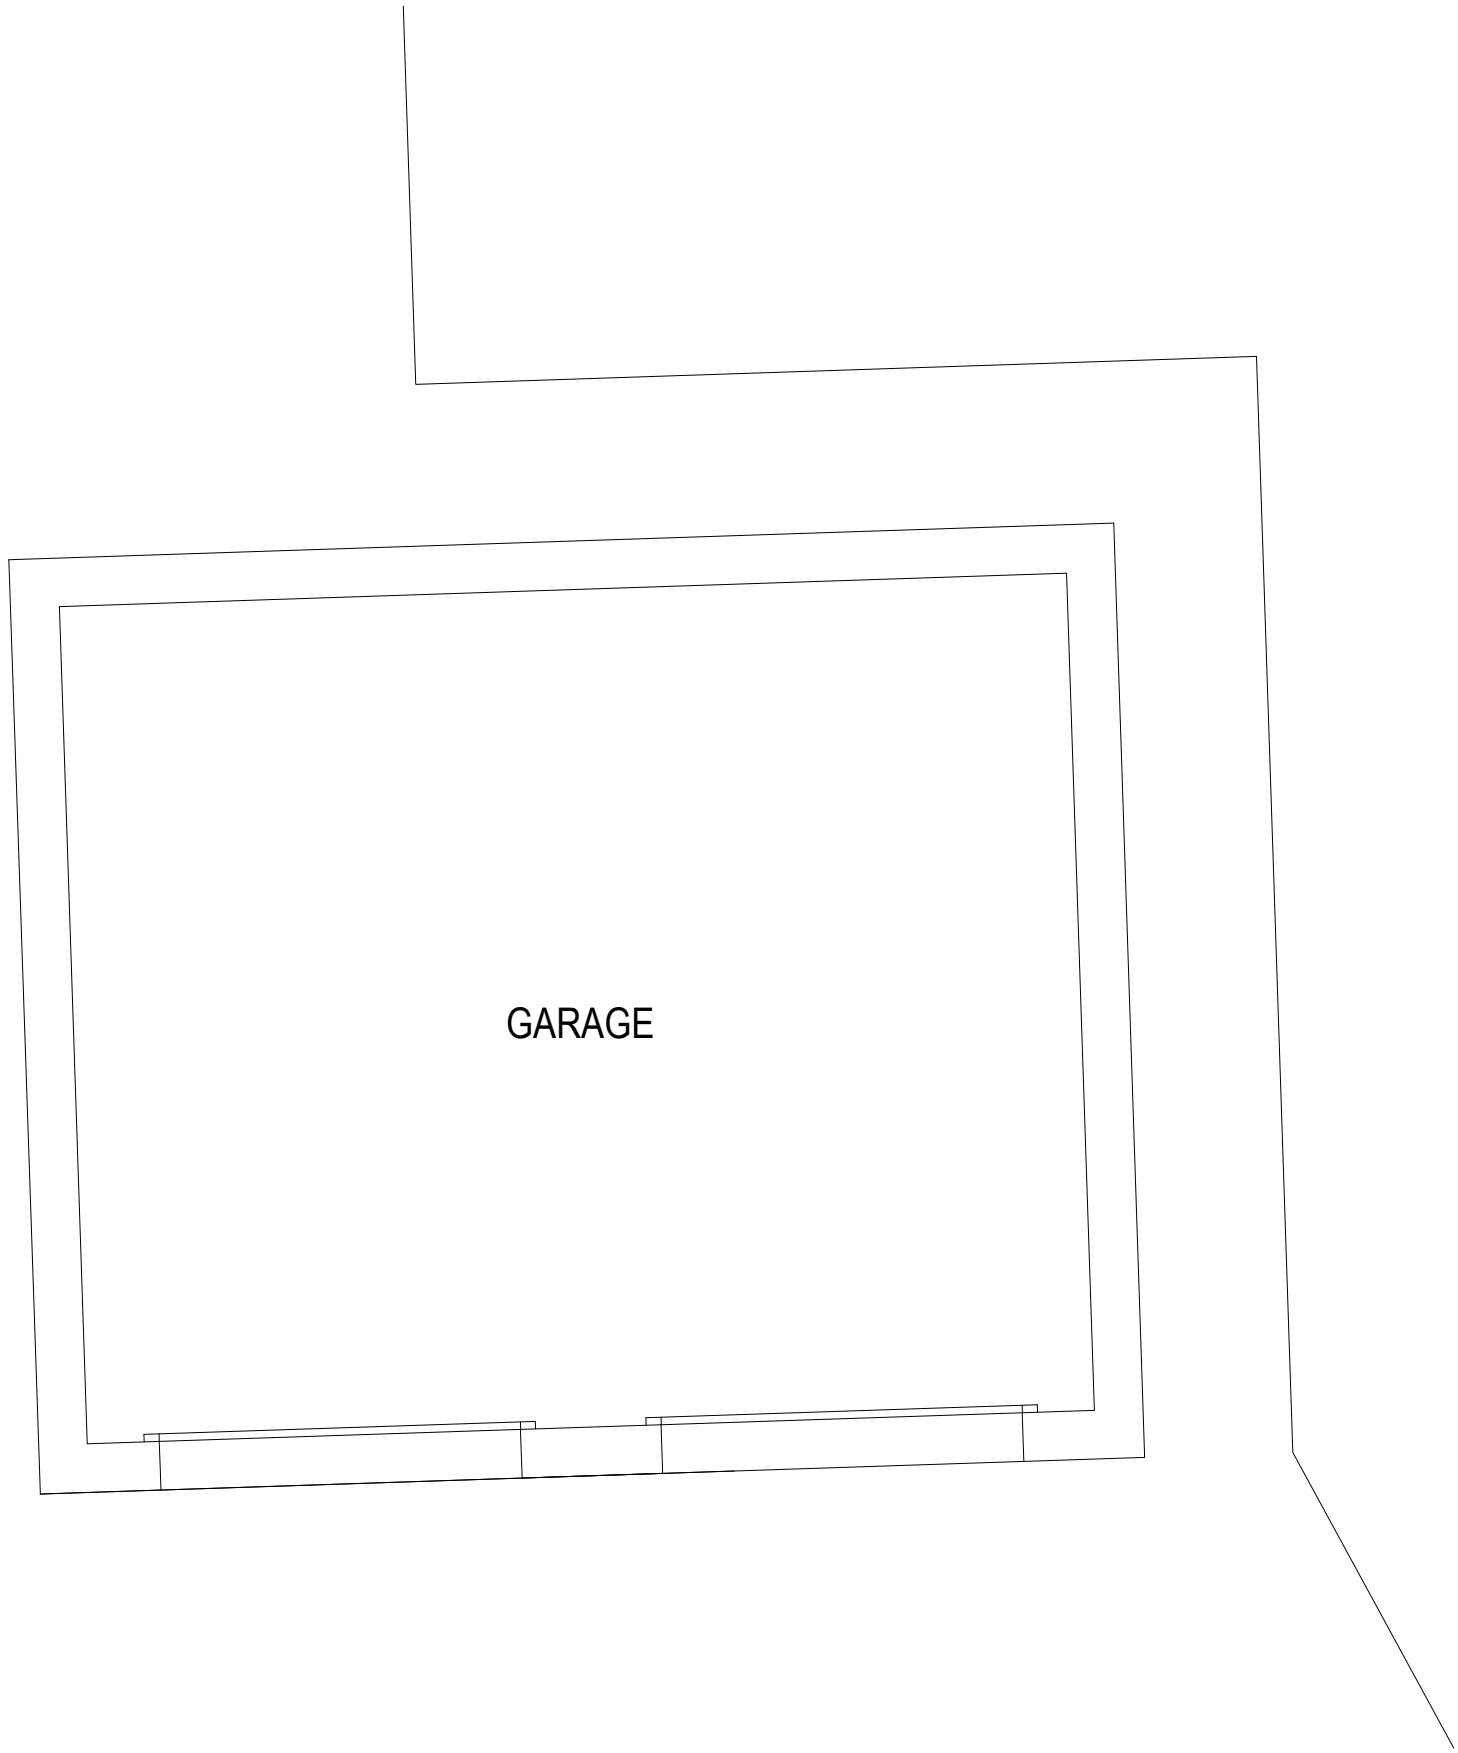

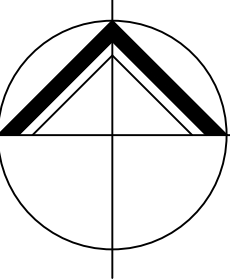

**NORTHERN
DESIGN
PARTNERSHIP**
Chartered Architects

THE CHAPEL
MILLMOOR ROAD
MELTHAM
HUDDERSFIELD HD9 5JU
TELEPHONE (01484) 854848
FAX (01484) 854949

CLIENT

DAVID SPENCER

PROJECT

ALTERATIONS + EXTENSION TO
172 WOODSIDE ROAD
BEAUMONT PARK
HUDDERSFIELD
HD4 5JG

DRAWING TITLE

EXISTING PLANS

Rev.	Notes	Date	Drawn
*	*	*	*

SCALE

1:50 AT A1

06.20

MG

PROJECT No.	DRAWING No.	Rev.
1982	01	-