



PROPOSED GROUND FLOOR PLAN

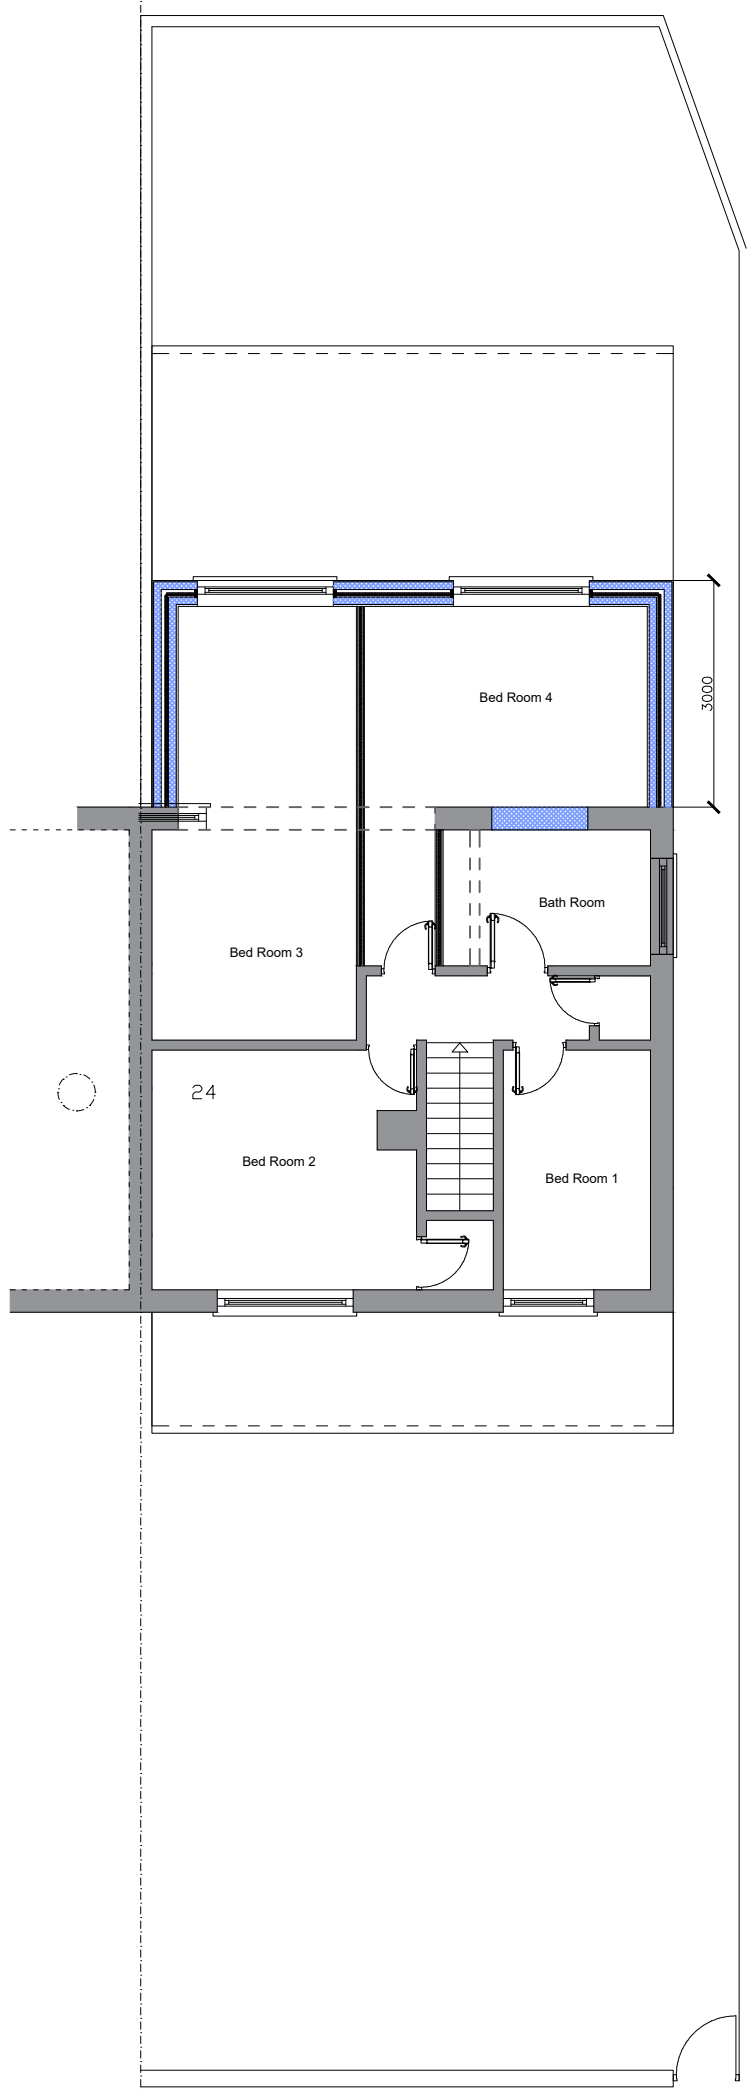

PROPOSED FIRST FLOOR PLAN

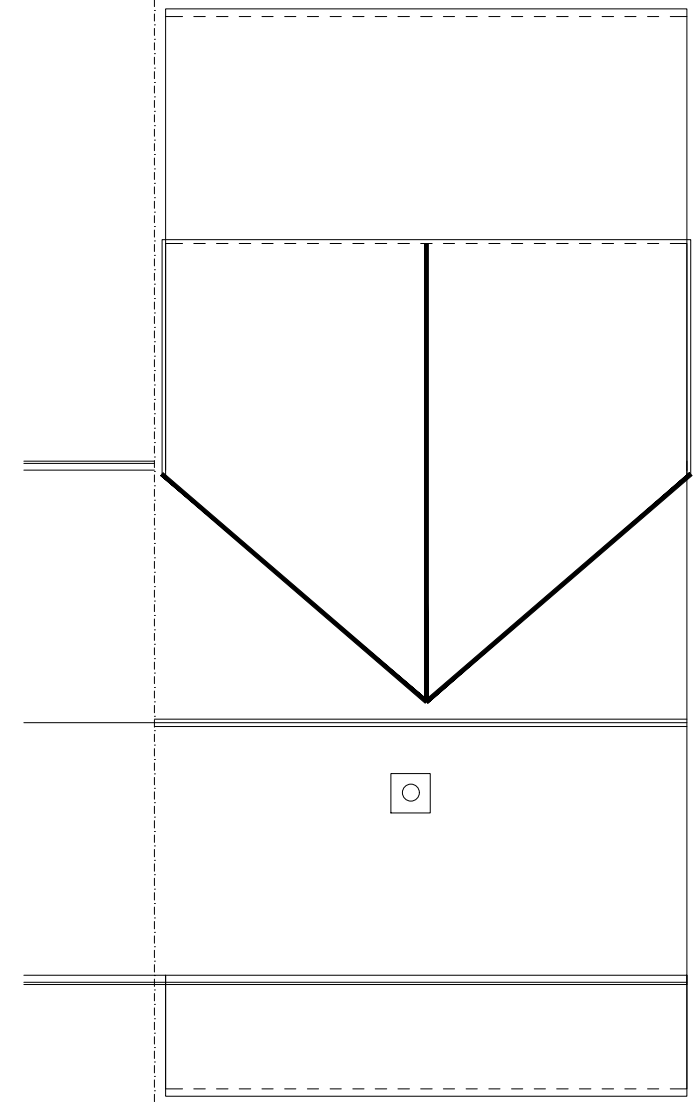

PROPOSED ROOF PLAN

NOTES

This drawing is subject to a detailed building and site survey, therefore no guarantee of its accuracy can be given.
 This drawing has been draughted in accordance with the clients design requirements.
 All areas are approximate and are subject to a detailed building and site survey and further design development.
 All dimensions should be checked prior to commencement of construction on site. Measurements should not be taken off the drawing.

Rev	Revision	Date

JOB
 PROPOSED PART TWO PART SINGLE STOREY REAR EXTENSION AND SINGLE STOREY TO FRONT EXTENSION

ADDRESS
 25 EAST STREET
 BATLEY
 WF17 5QU
 Mrs Shazma Riaz

DATE	SCALE	SHEET
30.10.2020	1:50	12@A3