




Scurr Architects
65 Southdown Road
Hagston
Huddersfield
AL5 1SR
T: 01484 793999
email: scurm@scurr.co.uk
www.scurr.co.uk
architects ■ designers ■ project managers



Application Boundary:

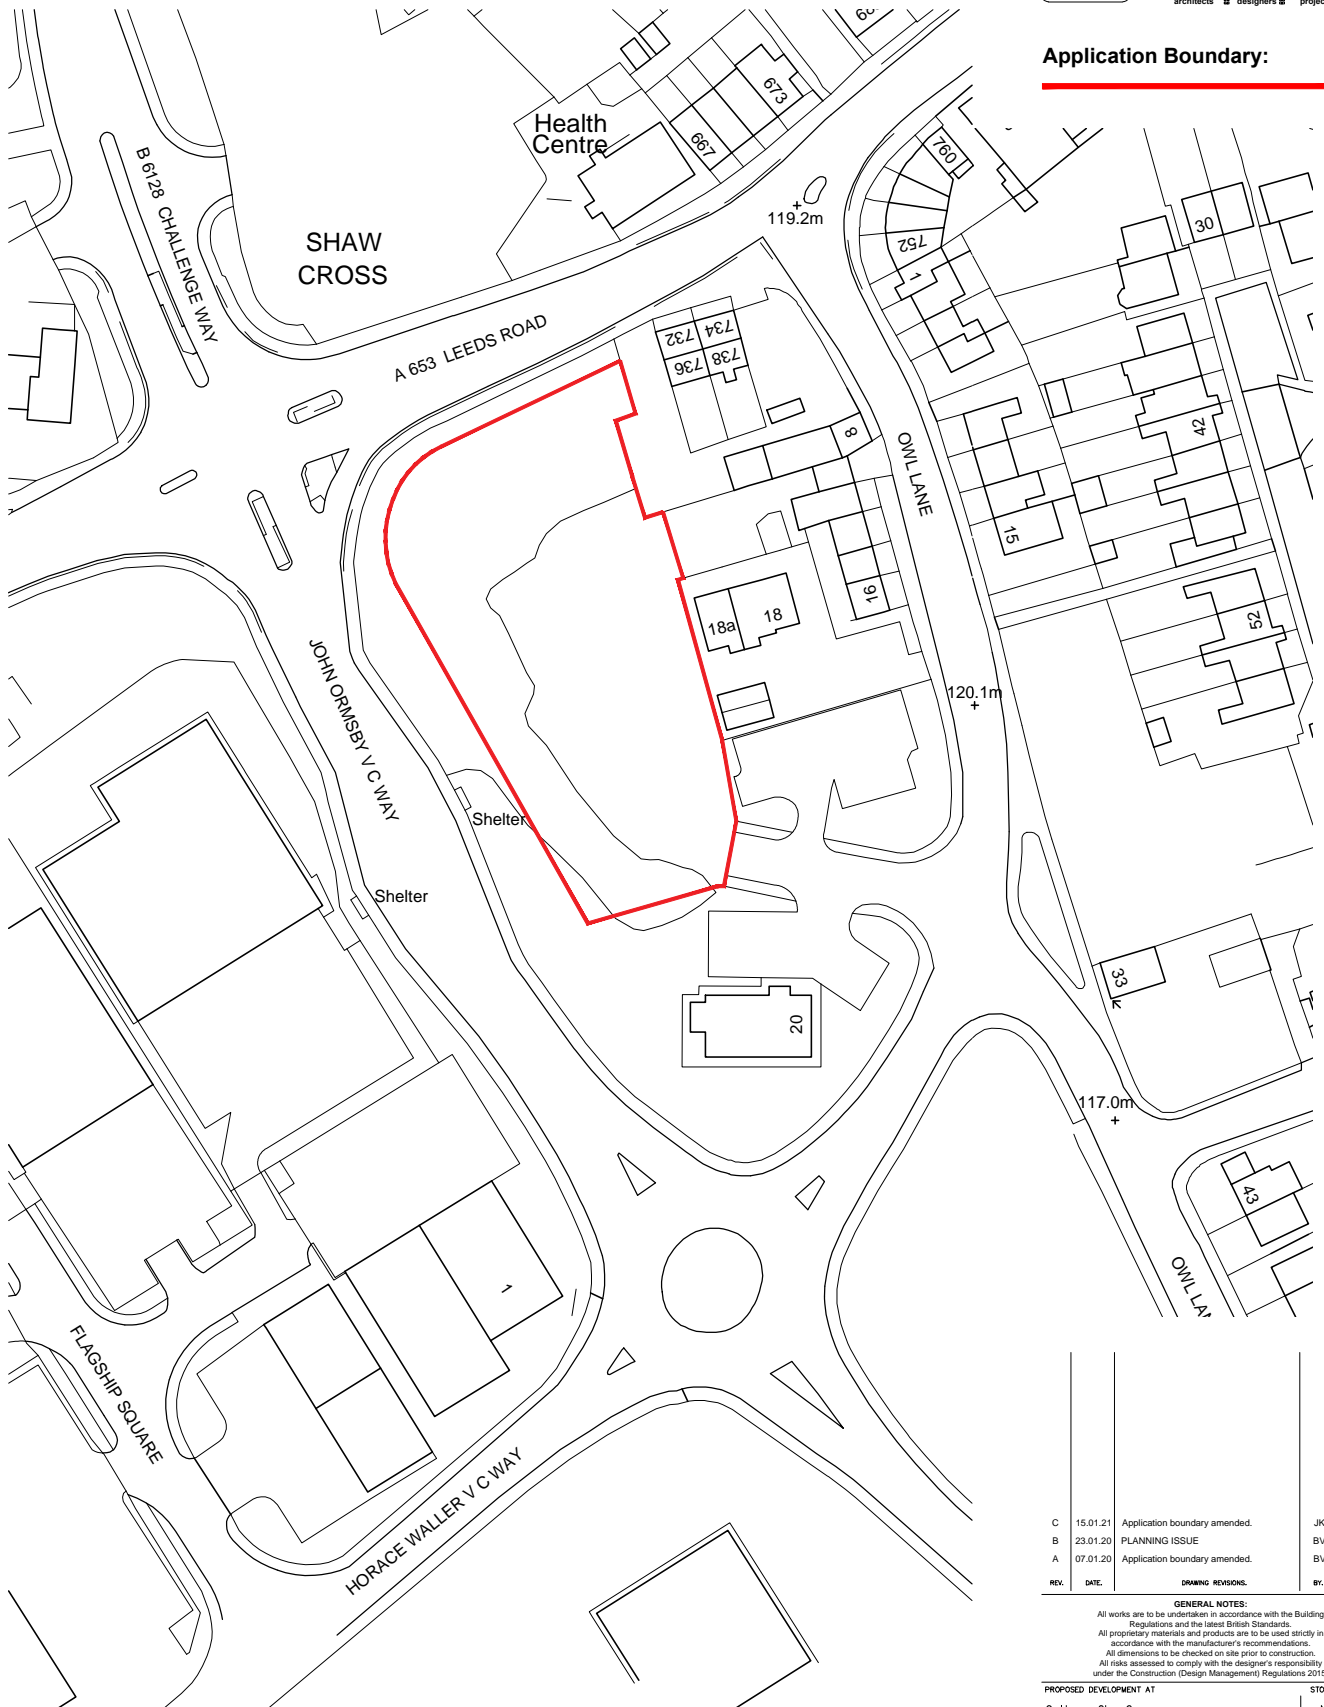

Ordnance Survey (c) Crown Copyright 2019. All rights reserved. Licence number 100022432

REV.	DATE.	DRAWING REVISIONS.	BY.	CHECKED
C	15.01.21	Application boundary amended.	JK	-
B	23.01.20	PLANNING ISSUE	BV	-
A	07.01.20	Application boundary amended.	BV	-

GENERAL NOTES:
All works are to be undertaken in accordance with the Building Regulations and the latest British Standards.
All proprietary materials and products are to be used strictly in accordance with the manufacturer's recommendations.
All dimensions to be checked on site prior to construction.
All risks assessed to comply with the designer's responsibility under the Construction (Design Management) Regulations 2015.

PROPOSED DEVELOPMENT AT	STORE No :-
Owl Lane, Shaw Cross	NB8587
DEWSBURY WF12	

ON BEHALF OF :-
McDonald's Restaurants Ltd

DRAWING TITLE :-
Site Location Plan

DRAWN BY JK	CHECKED BY	DRAWING No.
SCALE & SIZE 1:1250@A4	DATE April 2019	7866-SA-8587-AL01 C



Scurr Architects
65 Southdown Road
Hagston
Huddersfield
AL5 1SR
T: 01484 793999
email: scurm@scurr.co.uk
www.scurr.co.uk
architects ■ designers ■ project managers



© Copyright McDonald's Restaurants & Scurr Architects

