
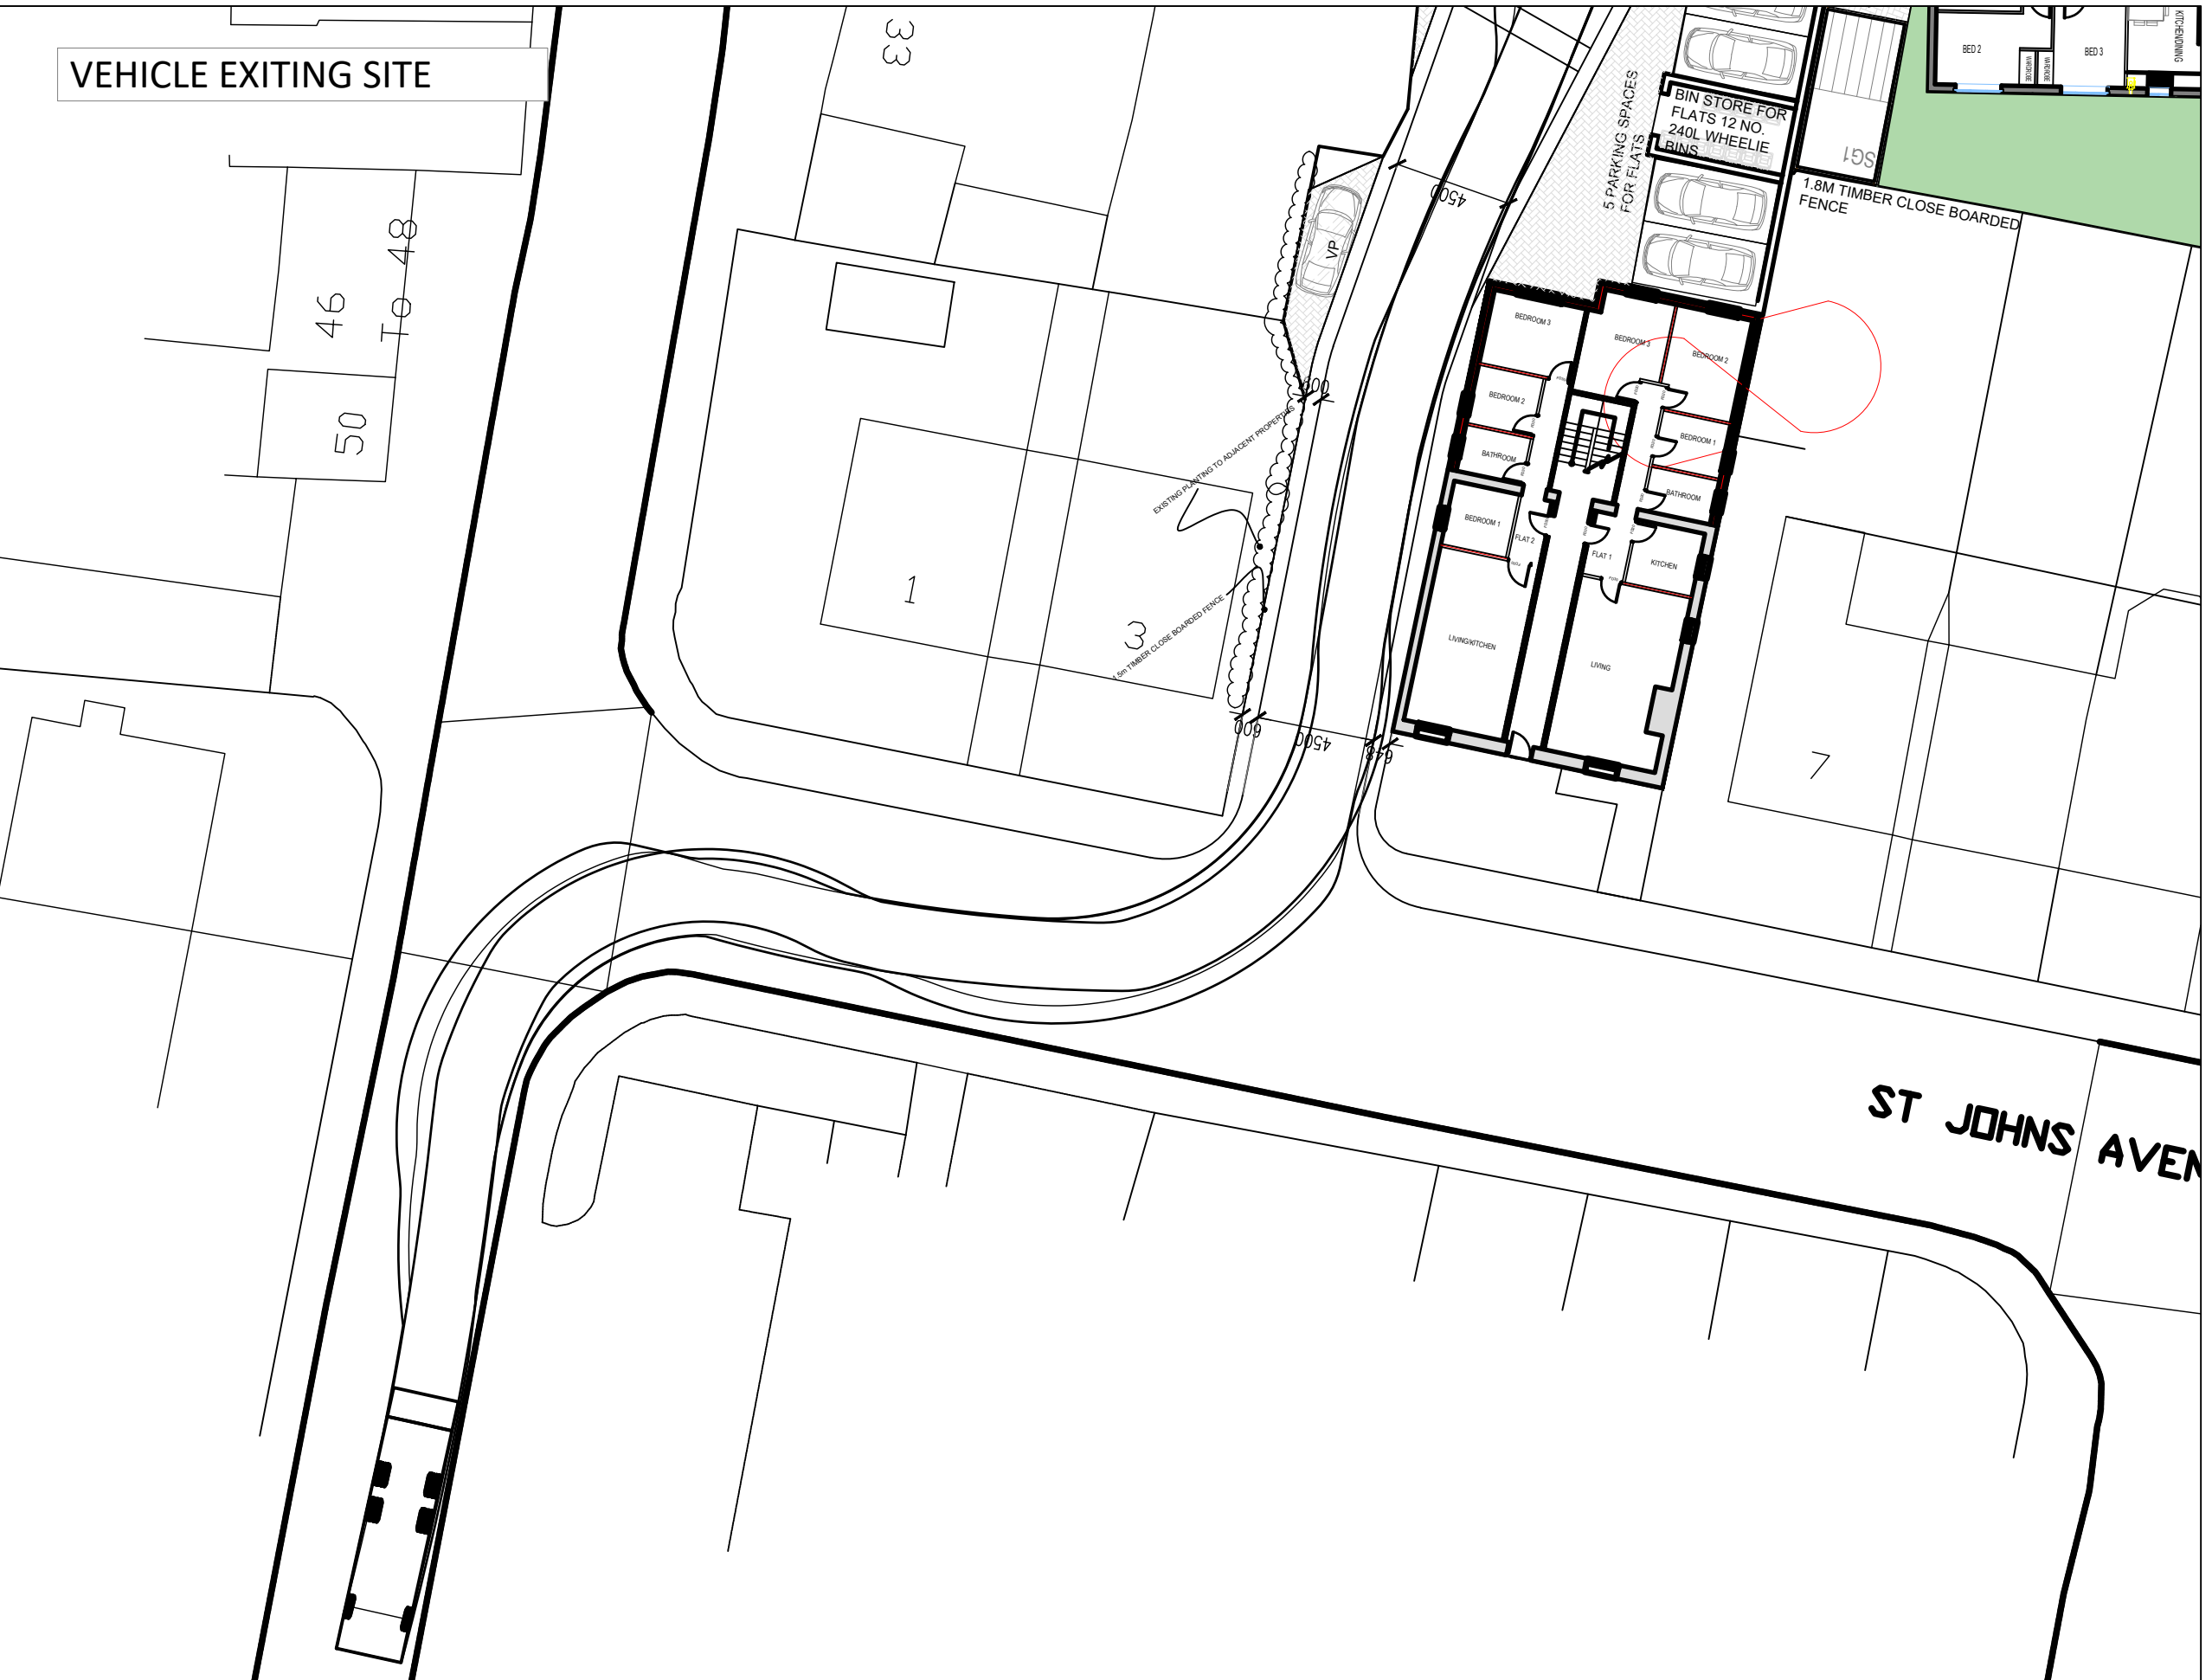


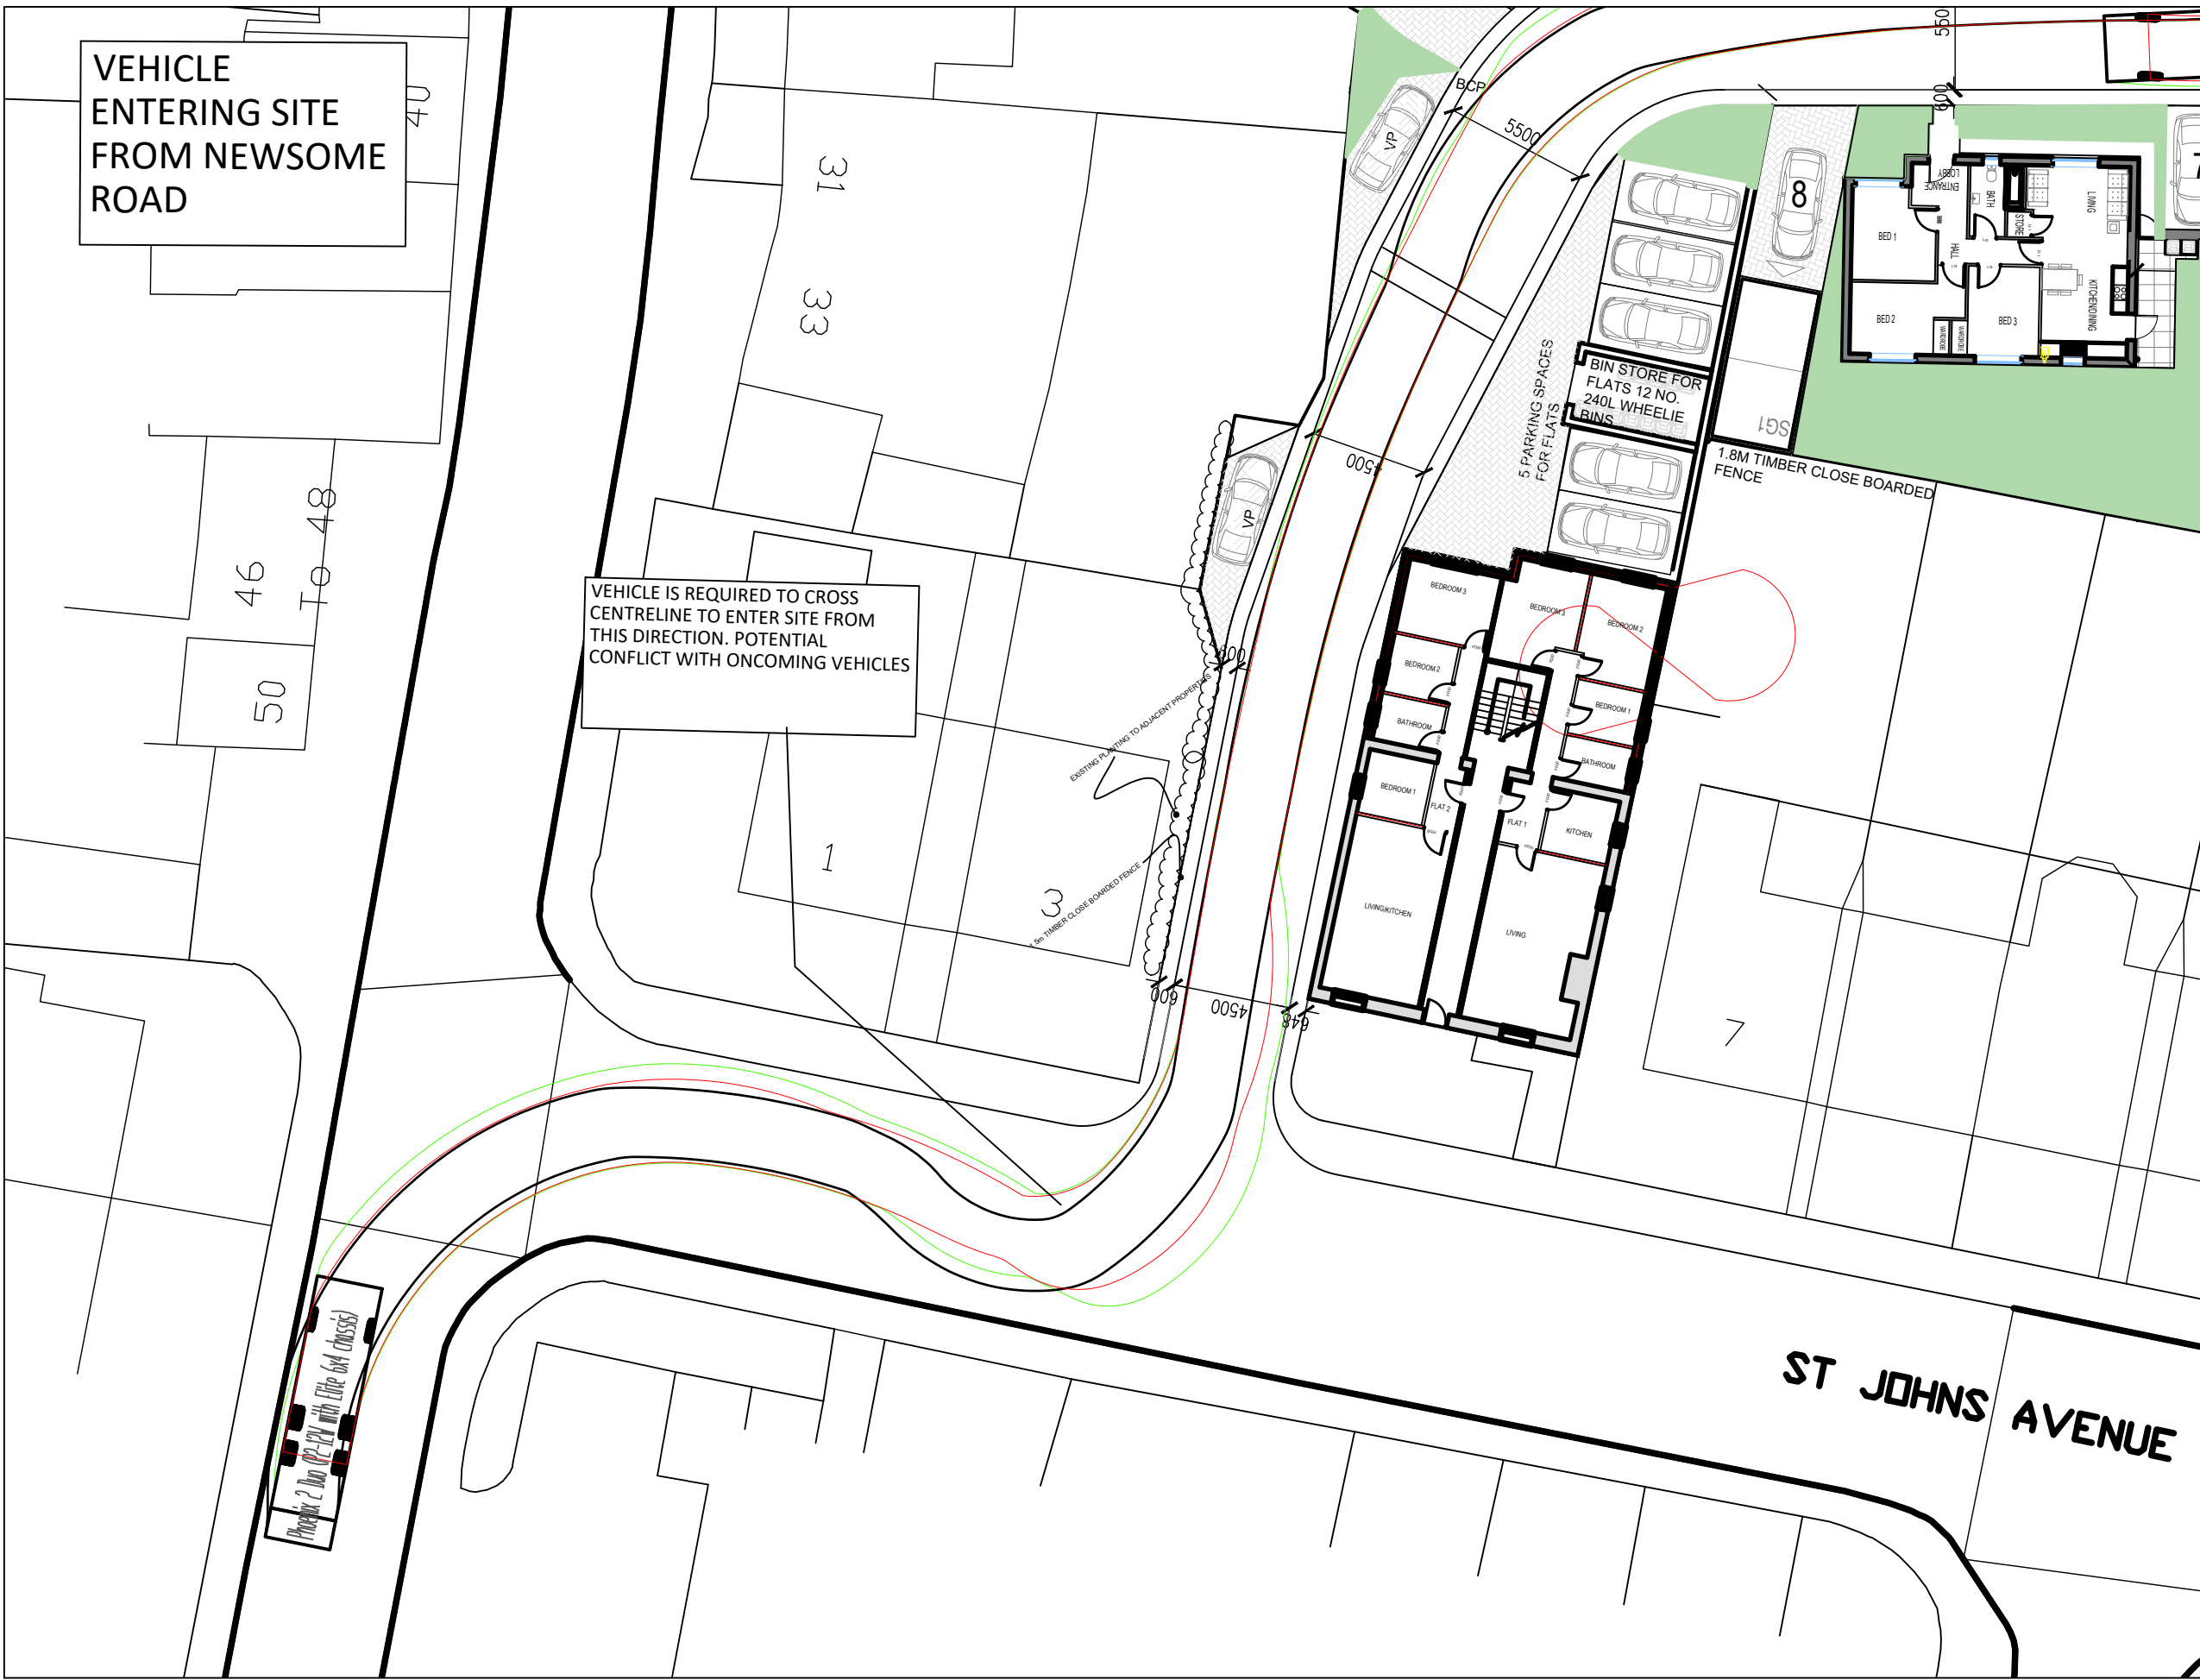


Standard Notes

1. This drawing is to be read in conjunction with all relevant Architect's and Engineer's drawings and the specification.
2. This drawing should not be scaled.
3. All dimensions are to be verified by the contractor on site.
4. All discrepancies should be reported to the C.A. prior to the commencement of the works.

© CIVIC ENGINEERS

Location Plan

Notes and Keys

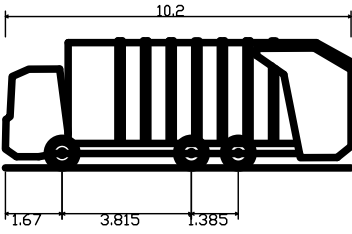

Phoenix 2 Duo (P2-12W with Elite 6x4 chassis)
Overall Length 10.200m
Overall Width 2.400m
Overall Body Height 2.400m
Min Body Ground Clearance 2.400m
Lock to lock time 4.000s
Kerb to Kerb Turning Radius 7.800m

1. PROPOSED SITE LAYOUT PROVIDED ON
2. THE VEHICLE MOVEMENT ENVELOPES SHOWN ARE GENERATED USING AUTODESK VEHICLE TRACKING SOFTWARE AND ARE INDICATIVE ONLY. THE ENVELOPES SHOWN DO NOT MAKE ALLOWANCE FOR DRIVERS ABILITY, GRADIENTS AND ALTERNATIVE VEHICLE SPECIFICATIONS

KEY:

- CHASSIS ENVELOPE
- BODY ENVELOPE
- CHASSIS REVERSING ENVELOPE
- BODY REVERSING ENVELOPE

08.02.21	P01	ISSUED FOR INFORMATION	CR	--
Date	Rev	Description	Drawn	Chkd



Project

Title
**FORMER BOWLING CLUB
NEWSOME, HUDDERSFIELD**

INFORMATION				
Scale @ A1 1:250	Date Created 08/02/21	Drawn CR	Checked ZG	
Project Number ----	Originator CIV	Discipline TR	Drawing Number 4001	Revision P01