


REVISION

A. SCHEME REVISED TO FULL RESIDENTIAL 08.07.22
B. SCHEME AMENDED 27.07.23

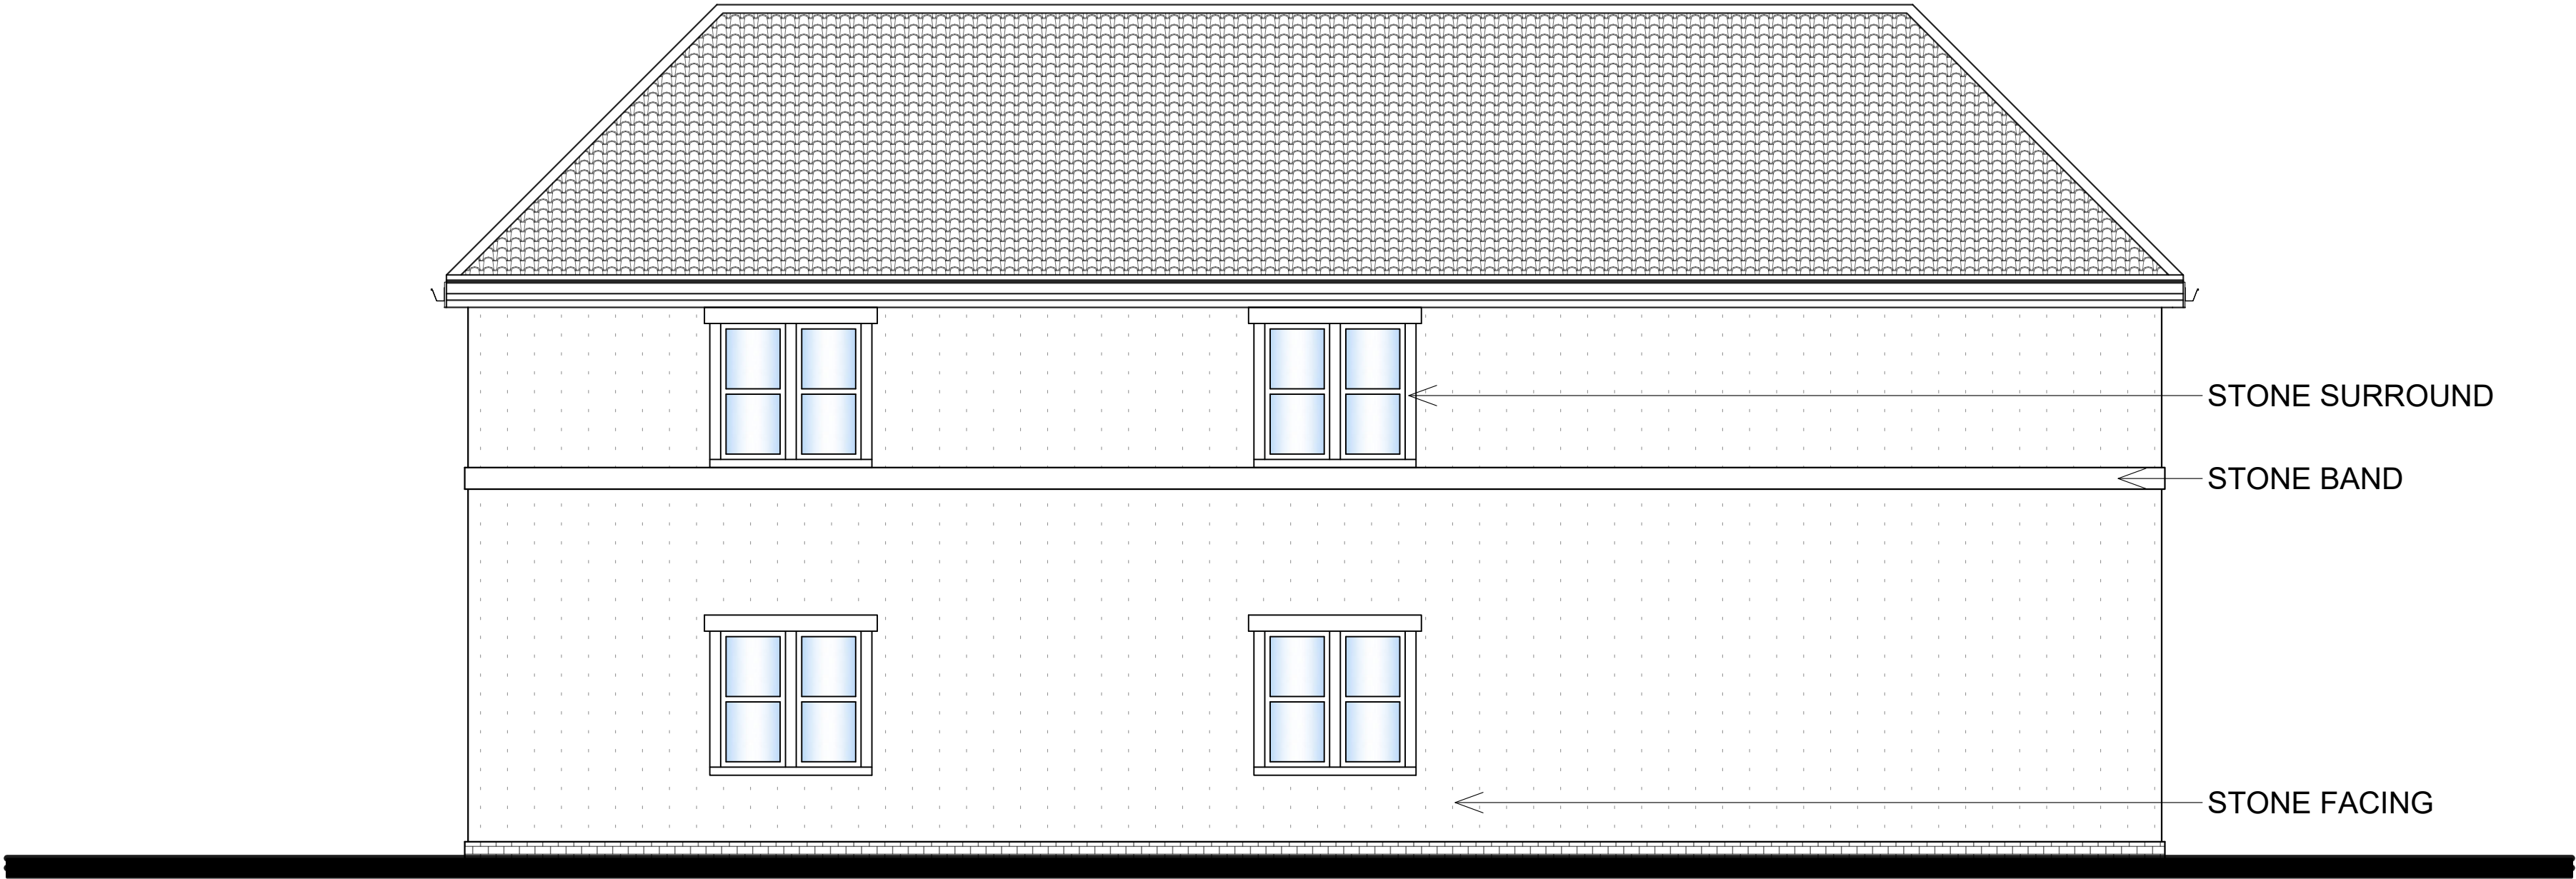


ELEVATION 'A'



ELEVATION 'B'

SCALE 1:50

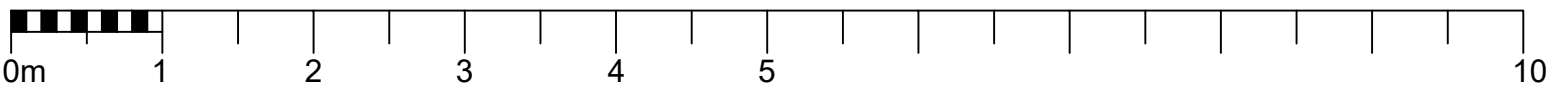

© THE CONTENTS OF THIS DRAWING REMAIN THE SOLE PROPERTY OF WELLSFIELD ASSOCIATES AND MUST NOT BE COPIED OR REPRODUCED WITHOUT PRIOR PERMISSION.

FULL SURVEY NOT CARRIED OUT, DRAWING PRODUCED USING INFORMATION SUPPLIED BY THE CLIENT

Wellsfield
Associates

York House
Westview Drive
Rayleigh
Essex
SS6 7AU

project

19 NORTHGATE
ALMONDBURY
HUDDERSFIELD
HD5 8RX

PROPOSED ELEVATIONS A & B

date FEB 22 drawn MCK

scale 1:50 @A1 drg no. 3695-05b