


REVISION

A.	SCHEME REVISED TO FULL RESIDENTIAL	08.07.22
B.	WINDOW REMOVED, SKYLIGHT ADDED (FLAT 6)	27.07.22
C.	SCHEME AMENDED (FLAT 6 REMOVED)	27.07.23

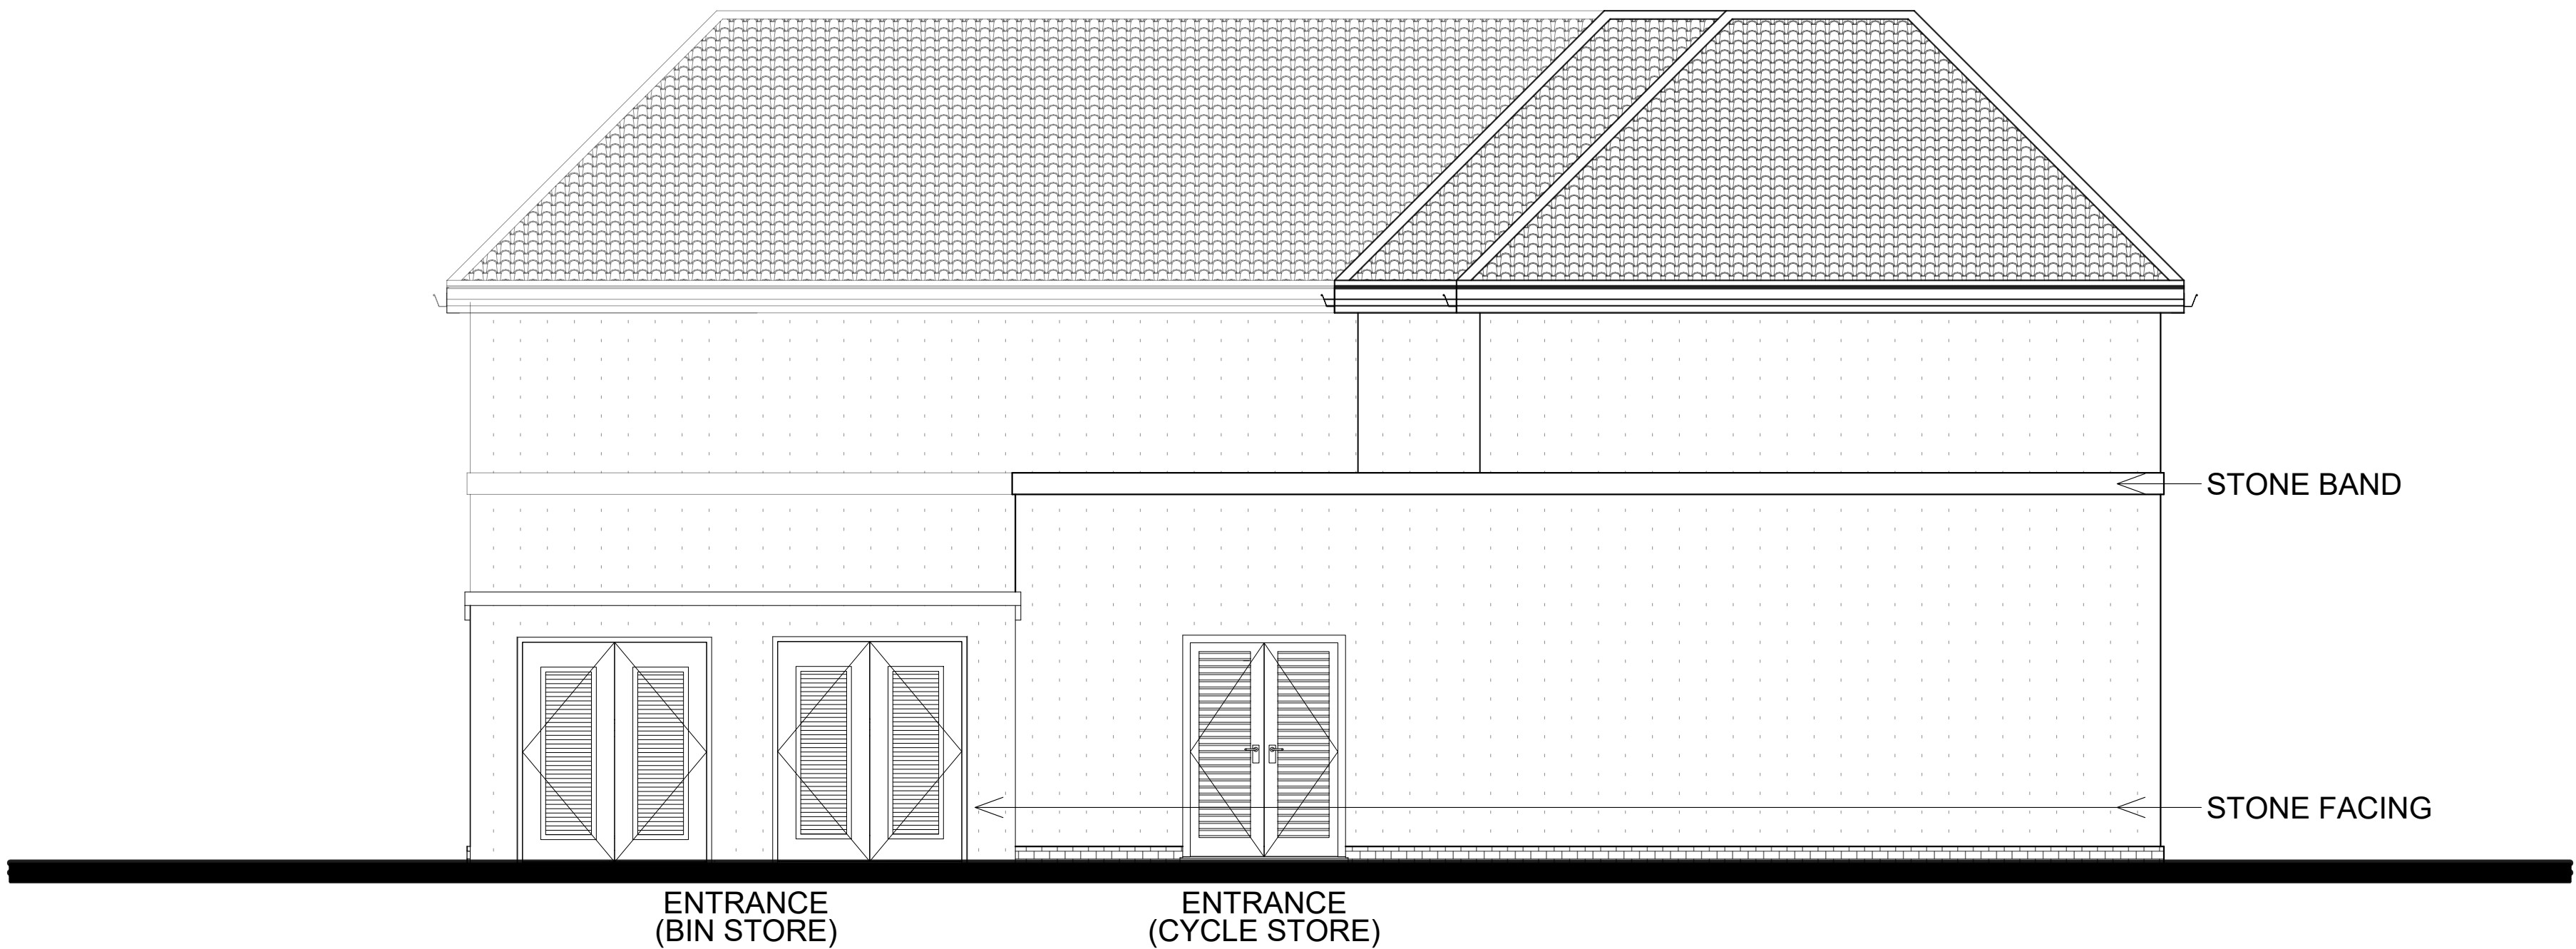


ELEVATION 'C'



ELEVATION 'D'

SCALE 1:50

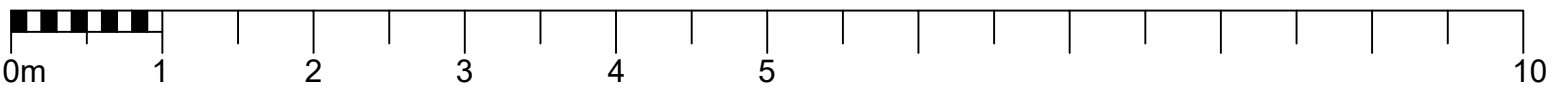

© THE CONTENTS OF THIS DRAWING REMAIN THE SOLE PROPERTY OF WELLSFIELD ASSOCIATES AND MUST NOT BE COPIED OR REPRODUCED WITHOUT PRIOR PERMISSION.

FULL SURVEY NOT CARRIED OUT, DRAWING PRODUCED USING INFORMATION SUPPLIED BY THE CLIENT

Wellsfield  
Associates

York House  
Westview Drive  
Rayleigh  
Essex  
SS6 7AU

project

19 NORTHGATE  
ALMONDBURY  
HUDDERSFIELD  
HD5 8RX

PROPOSED ELEVATIONS C & D

date  
FEB 22

drawn  
MCK

scale  
1:50 @A1

drg no.  
3695-06c