


Land South of Helme Lane, Meltham, Huddersfield, HD9 5QN

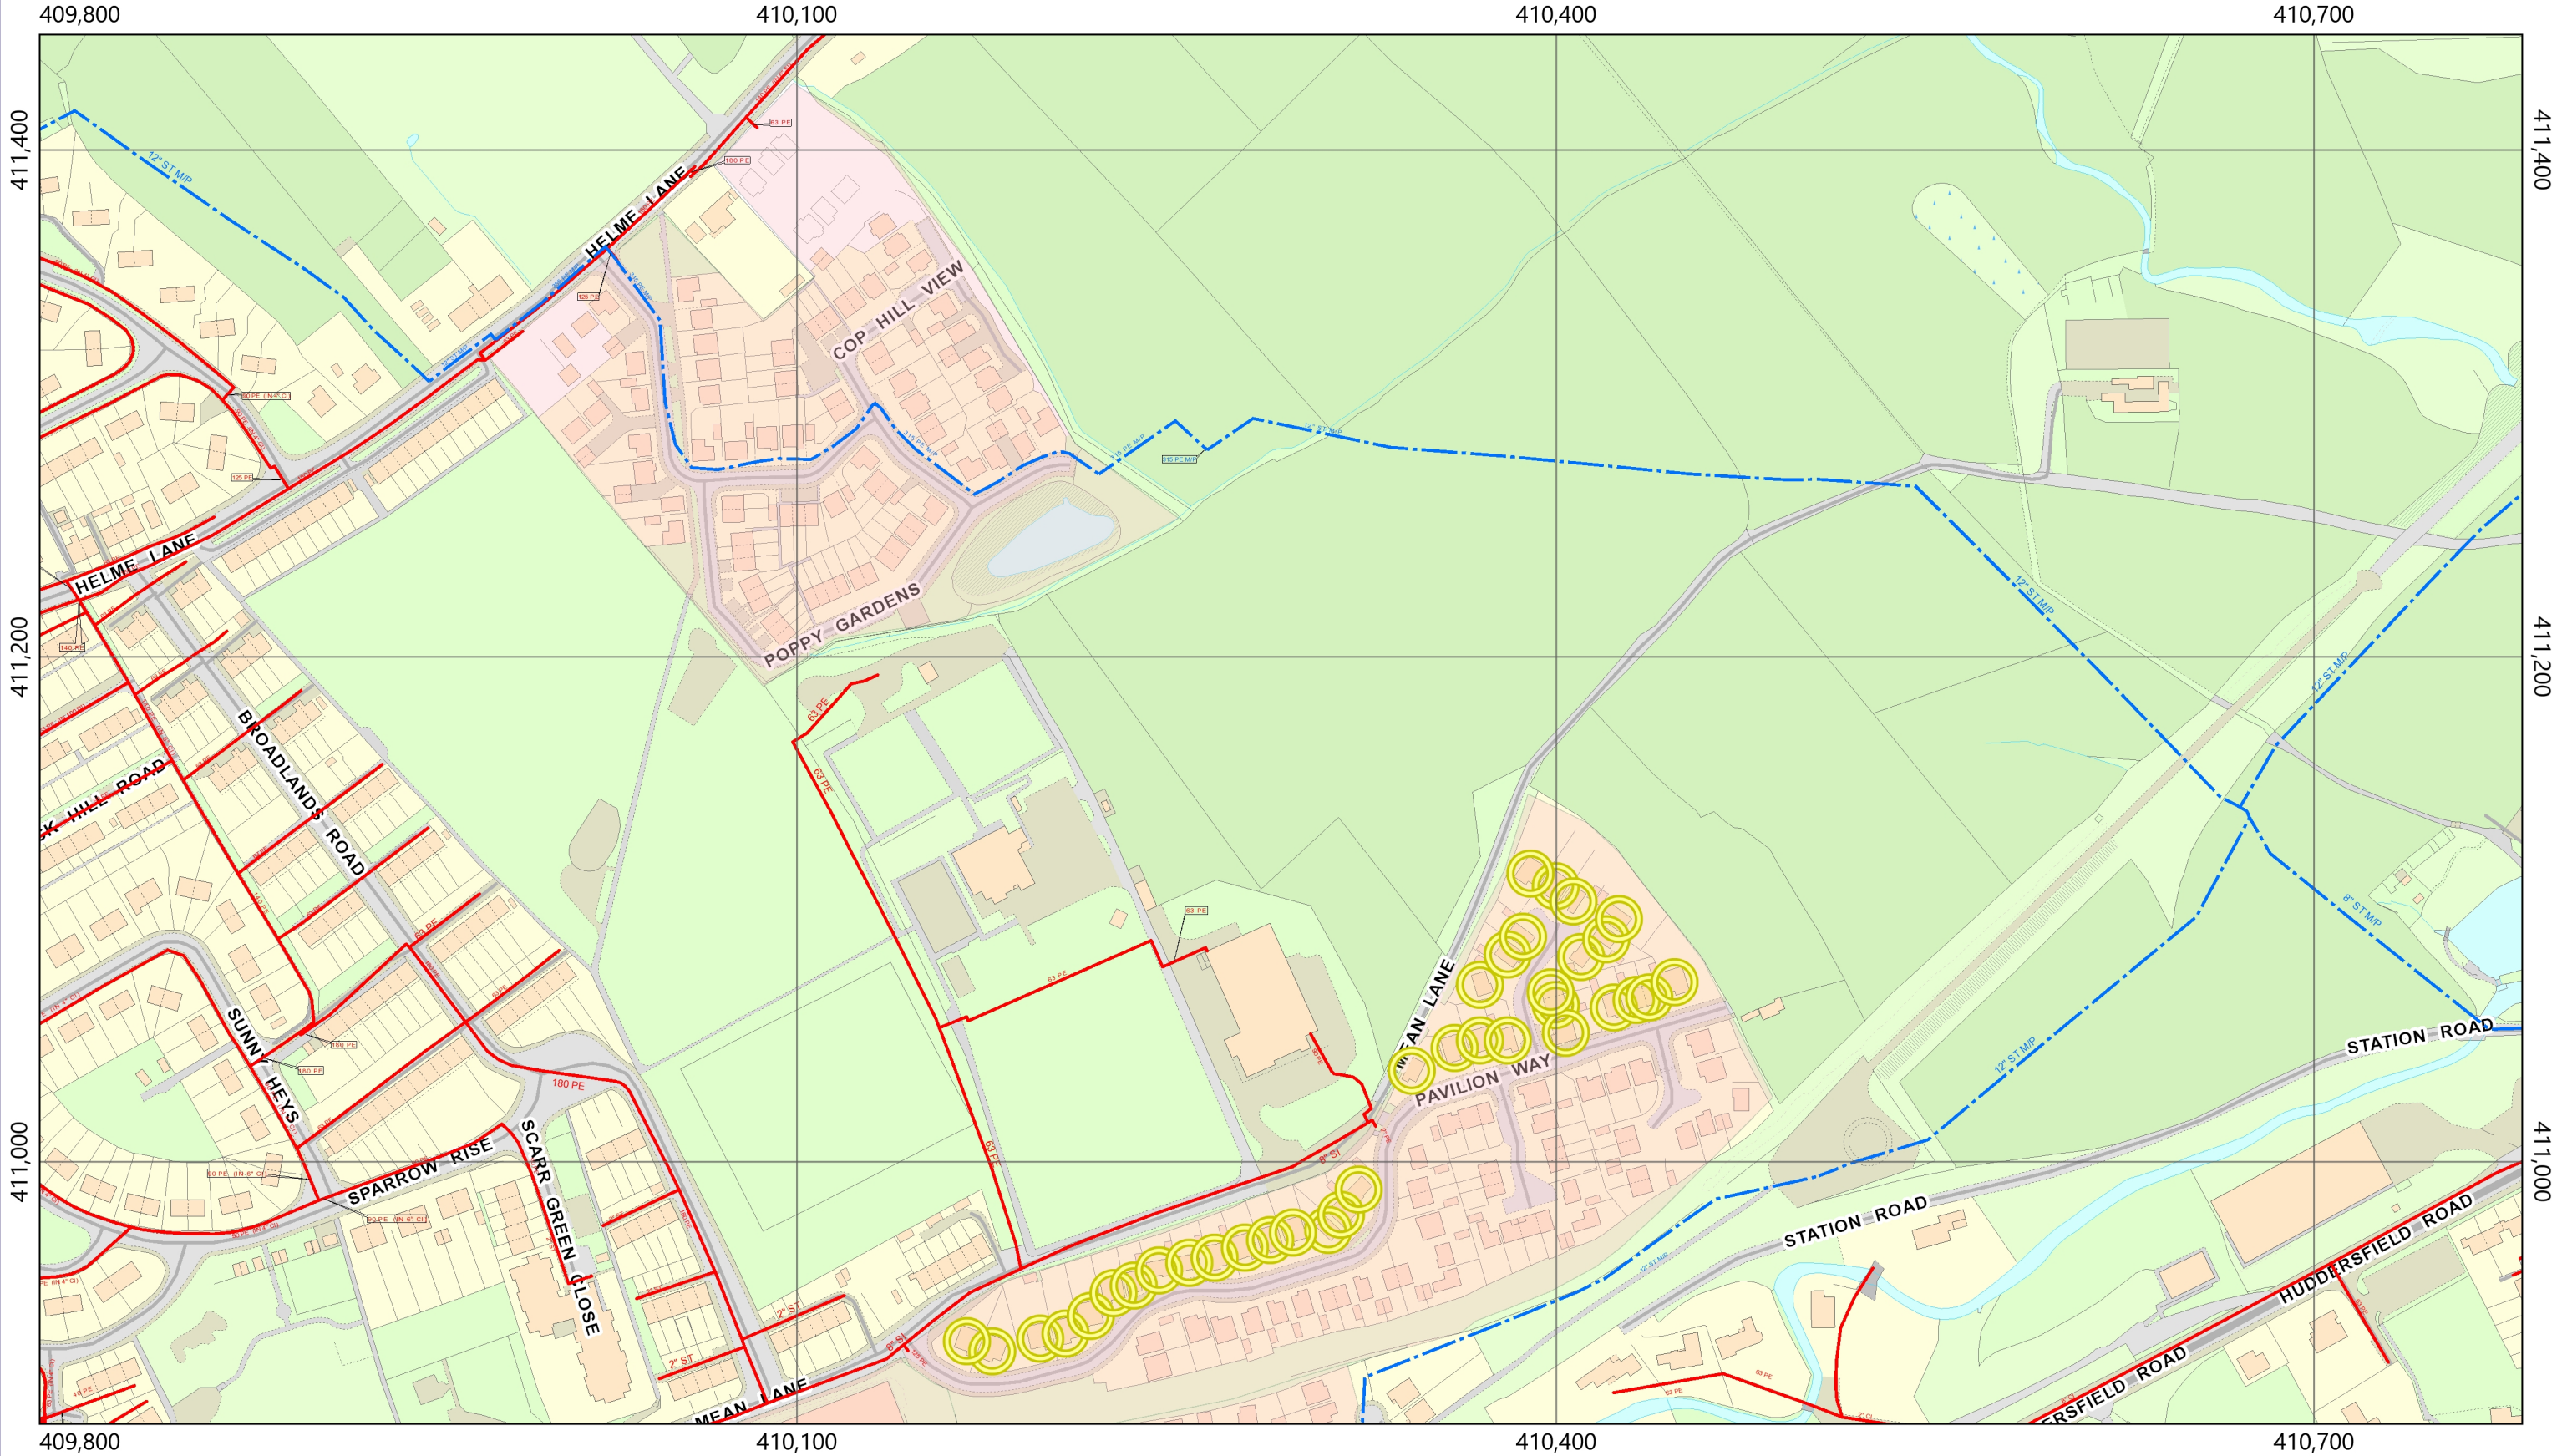

Legend

Pipes Intermediate Pressure Medium Pressure Low Pressure Transmission Pipe Regional High Pressure Asset Protection Cathodic Slabbed Sleeved	Network Plant Flow Stop - Open Flow Stop - Closed Valve - Open Valve - Closed Transmission Valve - Open Transmission Valve - Closed	Network Asset CP Point Dip Point Drain Point End Closure Flow Measure Gas Conditioner Governor MEG Point Meter OMR Oiling Point	Network Asset (continued) Pig Trap Pipe Joint Pressure Measurement Purge Point Reducer Stand Pipe Siphon Tee Test Point	Non-Network Asset Outlet Inlet Depth of Cover Crossover Connection Change in Material Change in Diameter	NTS IGT Area IGT Site Infill Site LPG Site OMR's Pipeline Contact Zone Environment SAM SSSI
---	--	---	---	---	--

1: 2,500
0 75
Meters

Disclaimer Information

This plan shows those pipes owned by Northern Gas Networks or the relevant Gas Distribution Network in their roles as Licensed Gas Transporters (GT). Gas pipes owned by other GTs, or otherwise privately owned, may be present in this area. Information with regard to such pipes should be obtained from the relevant owners. The information shown on this plan is given without warranty, the accuracy thereof cannot be guaranteed. Service pipes, valves, syphons, stub connections, etc. are not shown but their presence should be anticipated. No liability of any kind whatsoever is accepted by Northern Gas Networks, the relevant Gas Distribution Network, or their agents, servants or contractors for any error or omission. Safe digging practices, in accordance with HS(G)47, must be used to verify and establish the actual position of mains, pipes, services and other apparatus on site before any mechanical plant is used. It is your responsibility to ensure that this information is provided to all persons (either direct labour or contractors) working for you on or near gas apparatus. The information included on this plan should not be referred to beyond a period of 28 days from the date of issue.

This plan is reproduced or based on the OS map by Northern Gas Networks, with the sanction of the controller of HM Stationary Office. Crown Copyright Reserved.

User ID Jameson Bwanali

Date 28/01/2021

Grid Ref 410291 / 411170



Advanced Plot