




Plan Referred to

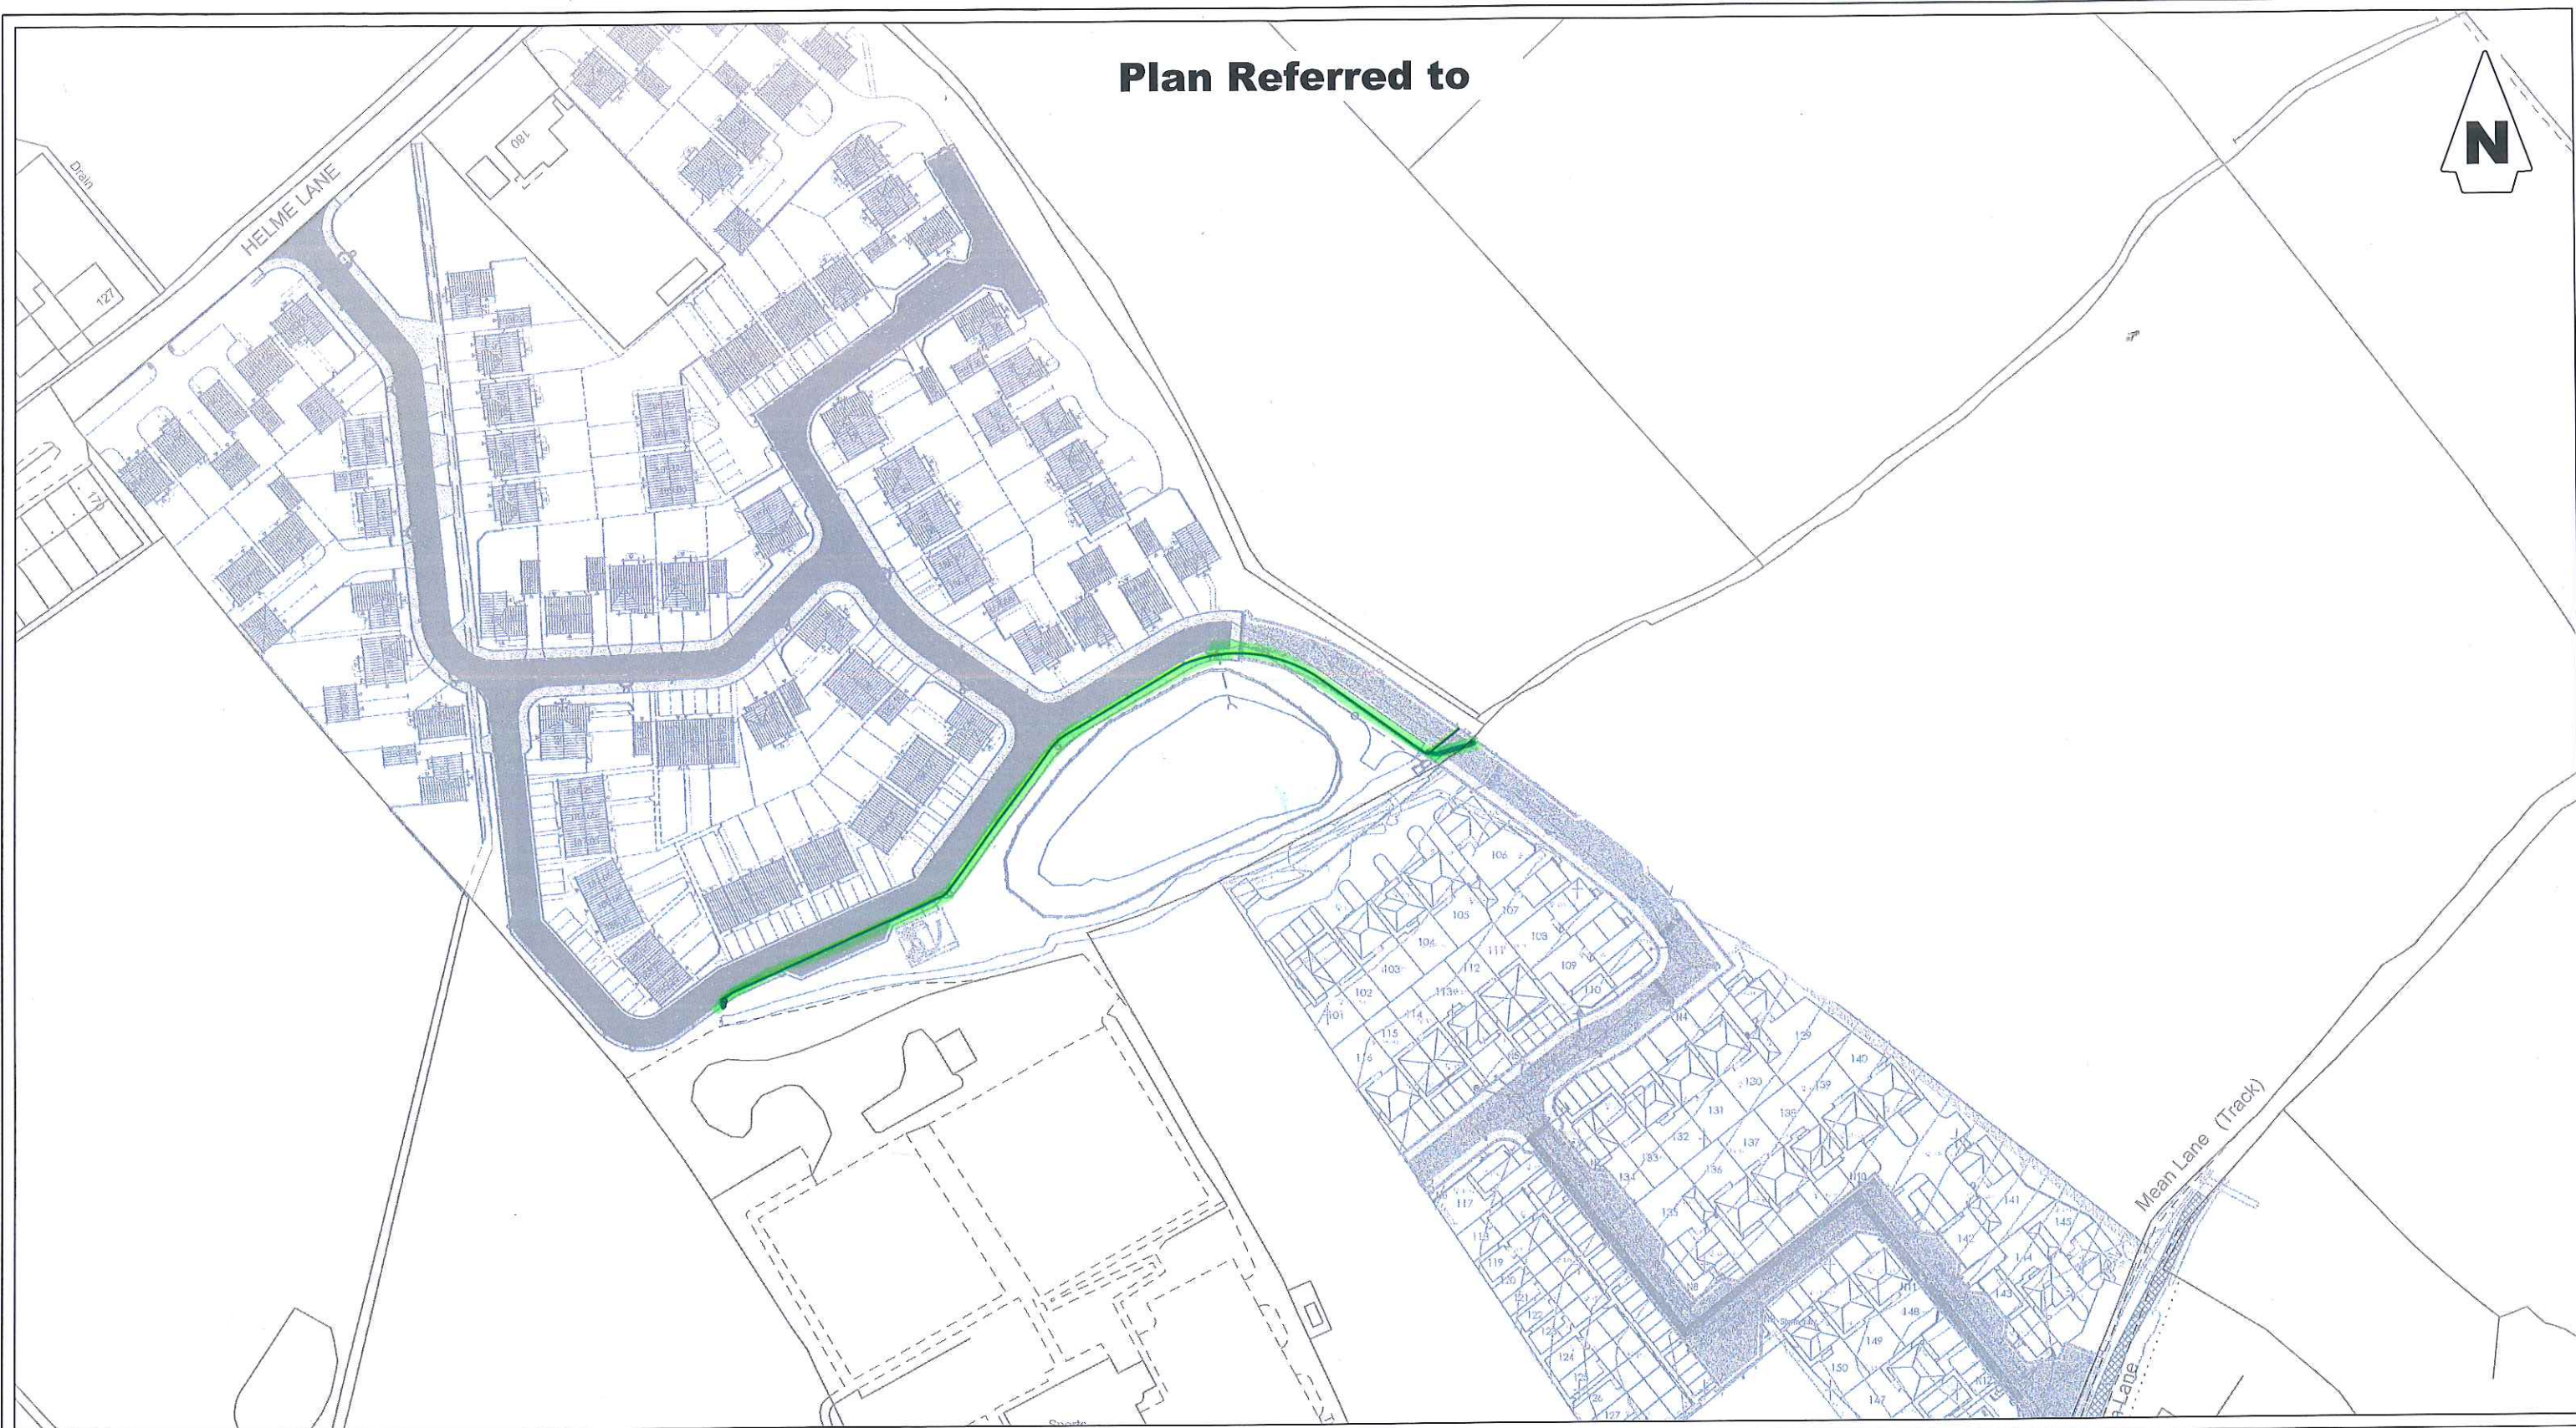

|   |                                                              |                                   |                                                                              |  |
|---|--------------------------------------------------------------|-----------------------------------|------------------------------------------------------------------------------|--|
| <p>National Grid Reference ..... SE099 113<br/>1:50,000 Sheet Number ..... 110<br/>Local Authority ..... KIRKLEES</p> <p>Based on the Ordnance Survey Map with the sanction of the controller of HM Stationery Office Crown copyright reserved.<br/>Licensee: Northern Powergrid Holdings Company<br/>Registered Office: Lloyds Court, 78 Grey Street, Newcastle Upon Tyne, NE1 6AF.<br/>Registered in England and Wales Number 3476201</p> | <p><b>NORTHERN POWERGRID</b></p> <p>Manufacturer Details</p> |                                   | <p>Lloyds Court, 78 Grey Street, Newcastle Upon Tyne, NE1 6AF</p>            |  |
|   | <p>Sheet No.</p>                                             | <p>Scale<br/>1:1250</p>           | <p>HELME LANE<br/>MELTHAM<br/>WAYLEAVE PLAN<br/><i>Underground Cable</i></p> |  |
| <p>Prepared By<br/>L.H.</p>   | <p>Grid Reference<br/>SE099 113</p>                          | <p>Document Details</p>           |                                                                              |  |
| <p>Revised</p>   | <p>Checked By<br/>A.B.</p>                                   | <p>Drawing No.<br/>C1095519CF</p> | <p>Historic Ref No.<br/>U7069901</p>                                         |  |
| <p>Date Issued<br/>05.08.20</p>   |                                                              | <p>Revision</p>                   | <p>Notes</p>                                                                 |  |