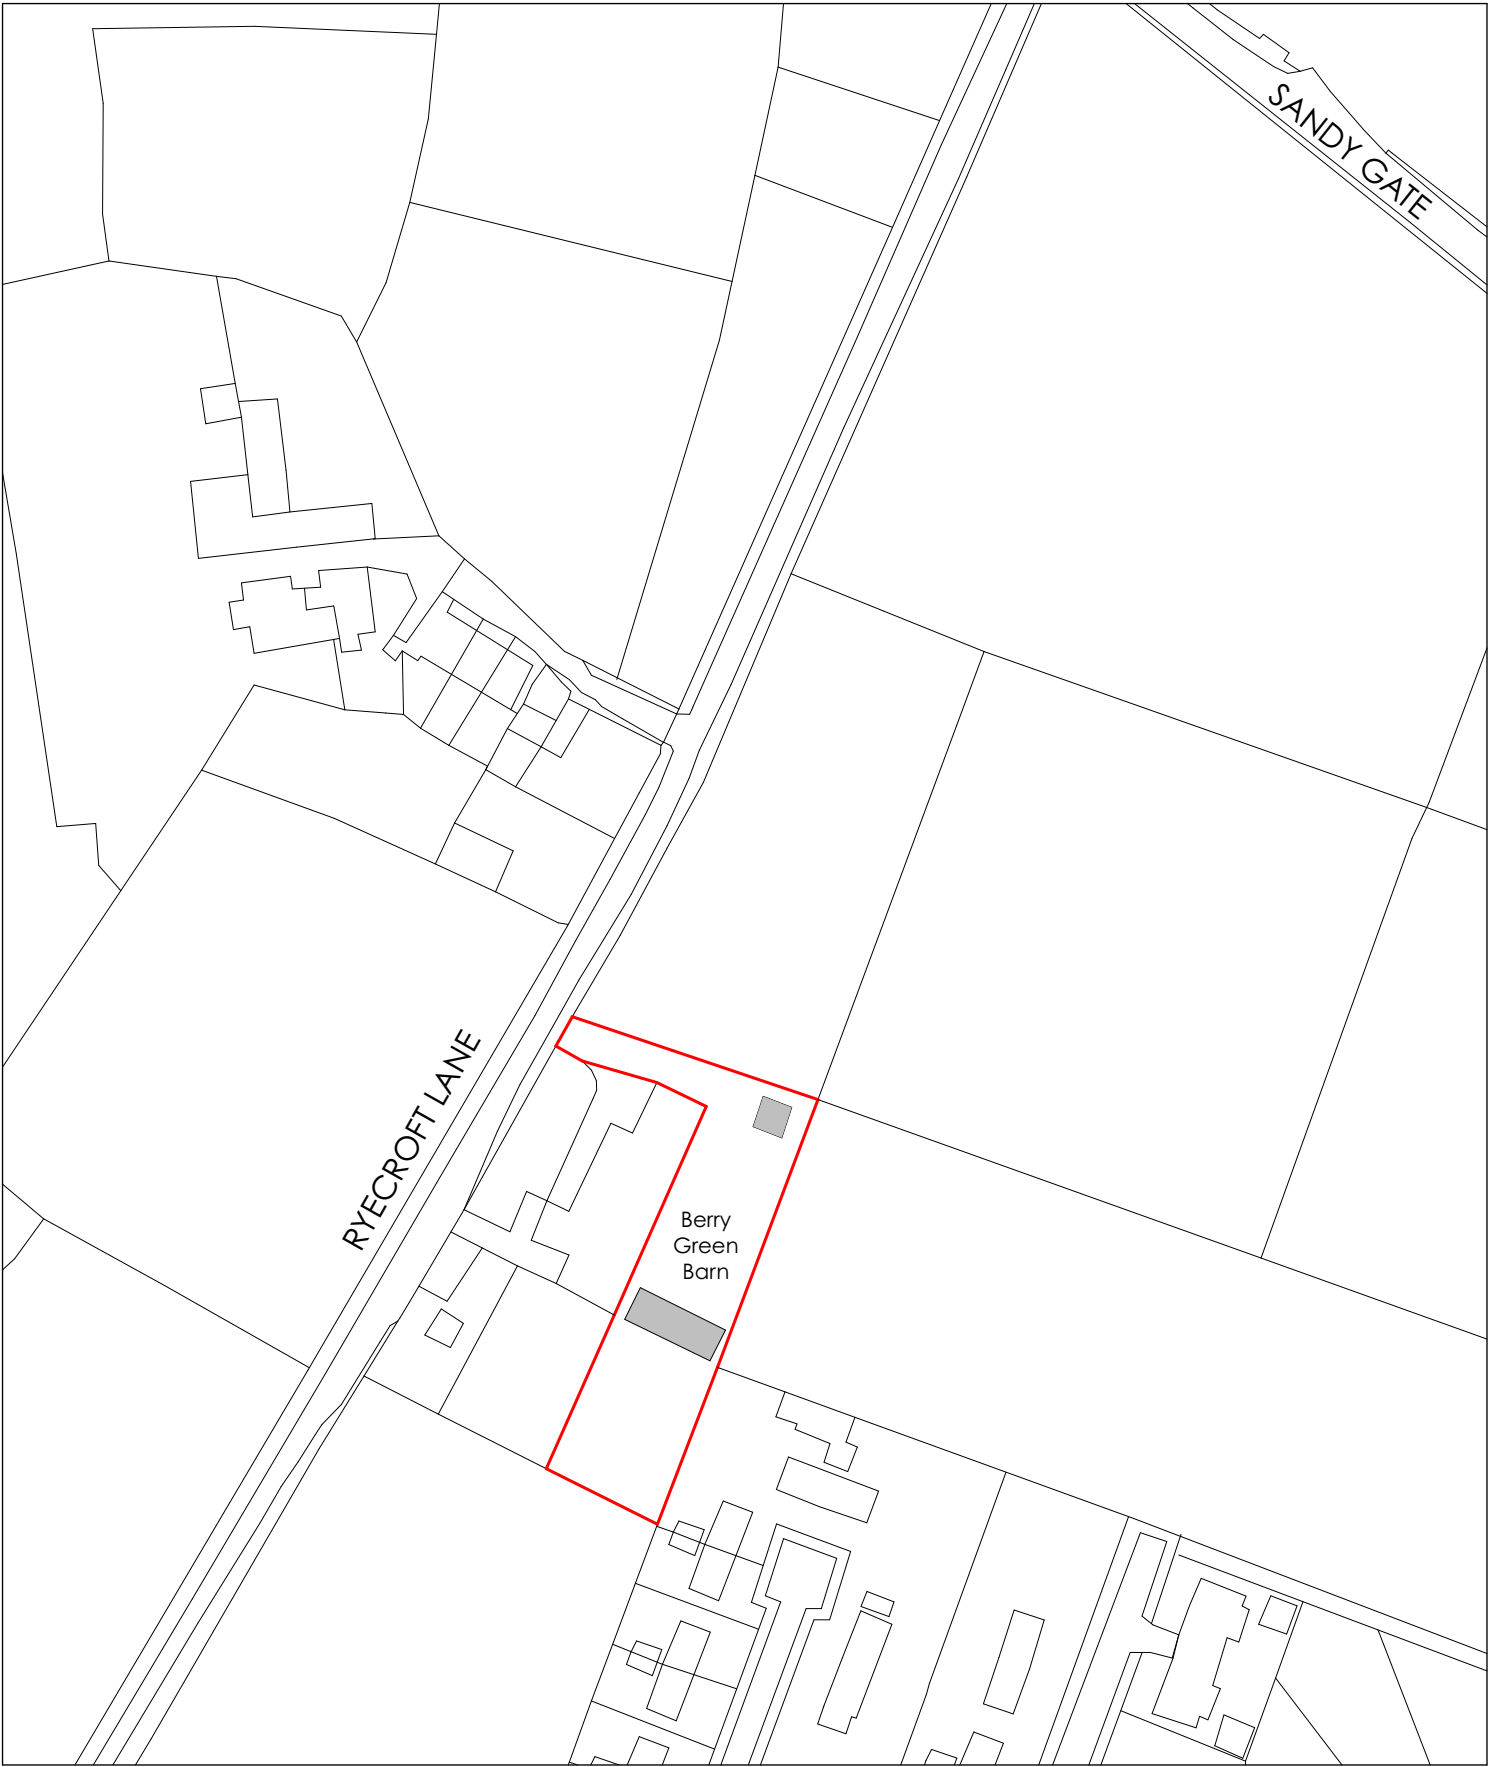


General Notes

THIS DRAWING HAS BEEN PREPARED FROM ORDNANCE SURVEY INFORMATION AND IS FOR INFORMATION PURPOSES ONLY. DO NOT SCALE FROM DRAWING, USE FIGURED DIMENSIONS ONLY.

Revision	Description	Issued	Checked	Date
Client: Mr & Mrs Dixon				
Project: Berry Green Barn, Ryecroft Lane, Scholes				
Drawing: Site Location Plan				

Drawing Status:

PLANNING

Date:	Scale @ A3:	Drawn by:
DEC 20	1:1250	AB
Project No:	Drawing No:	Revision:
160	(0-) 02	

Site Location Plan