




EAST ELEVATION

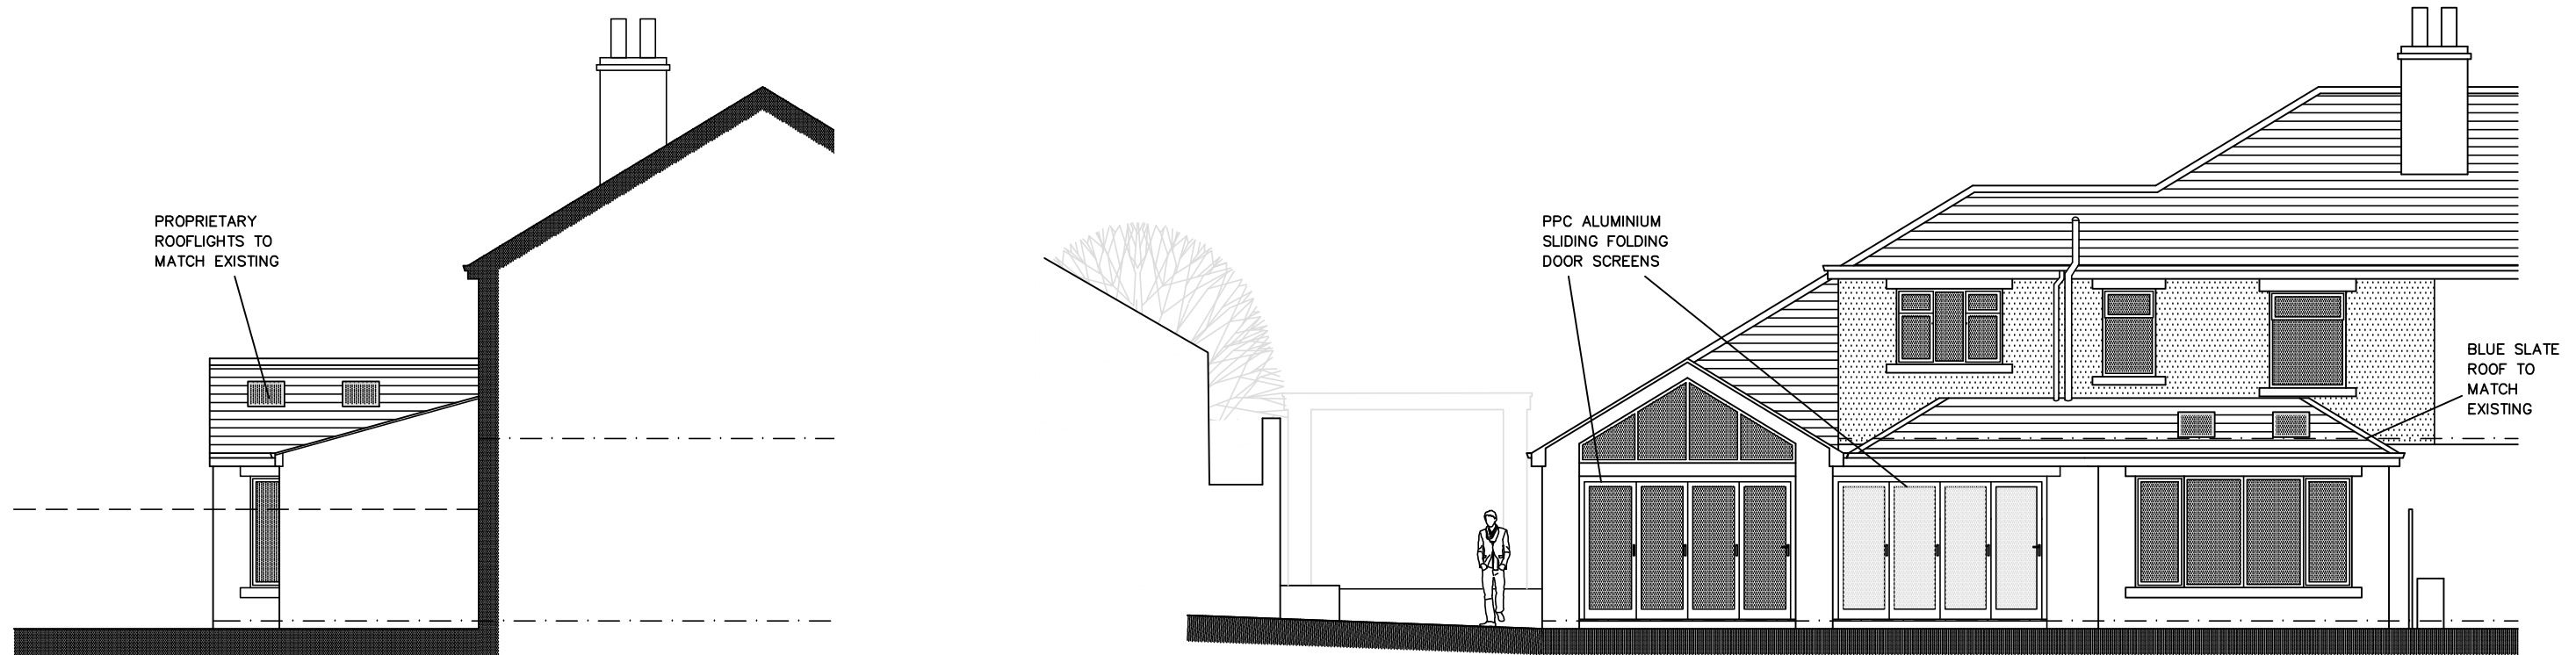

WEST ELEVATION

NORTH ELEVATION