
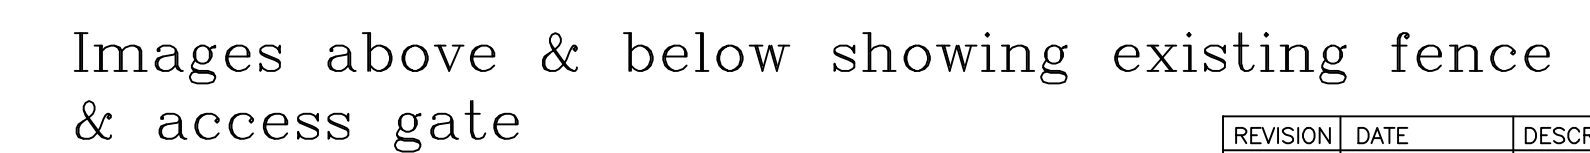
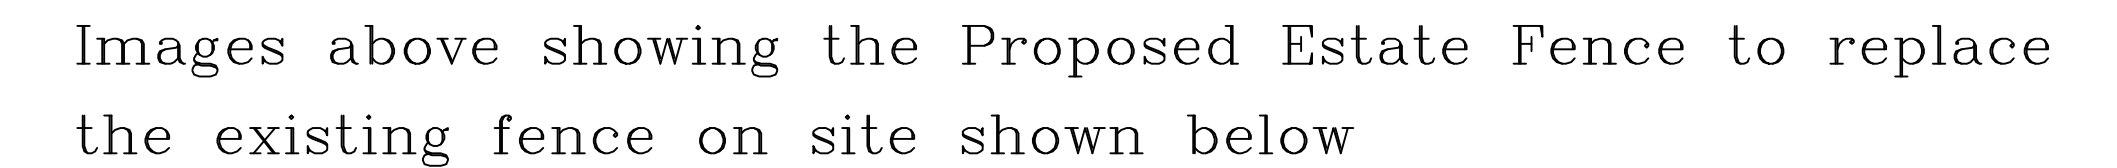


Email received from Alliyya at YWA
Confirming happy with information
submitted to them & confirmed the
Building Authority to deal with
the work in accordance with
Building Regulations.

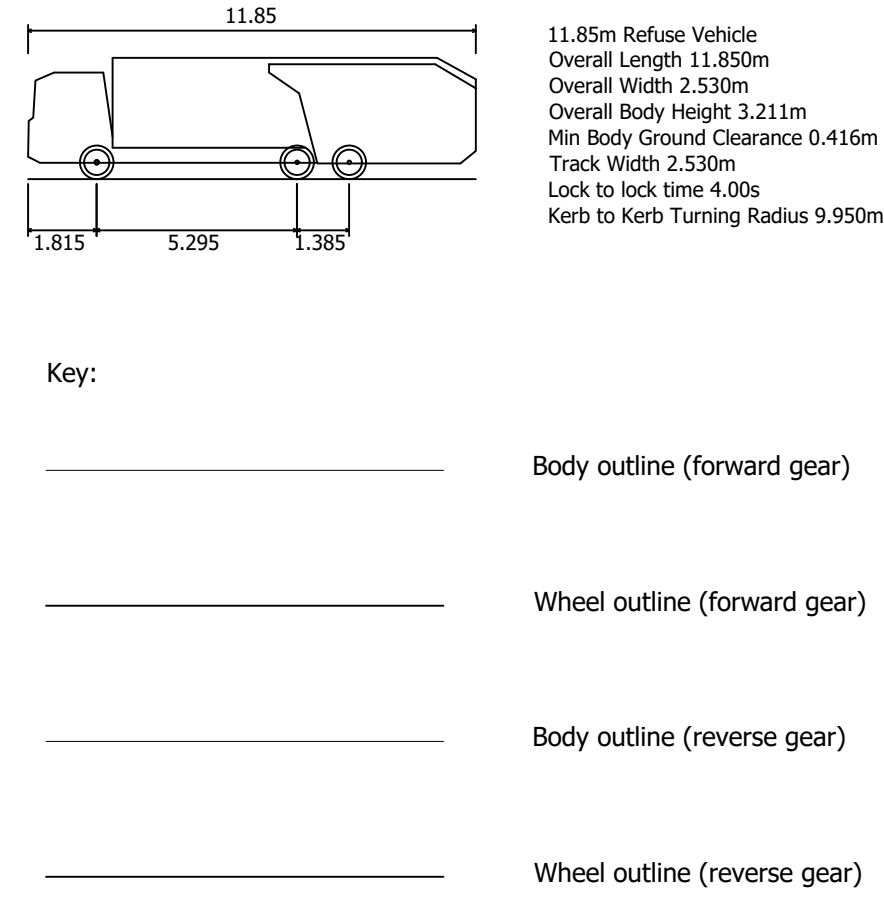

Note to Client : These works will be subject to CDM Legislation

Check all dimensions prior to commencing works or ordering any materials

On no account are any works whatsoever including foundations to be undertaken outside the boundary of the site without the express permission of the adjoining owner

It is your responsibility to check with the Statutory Authorities where all the services, particularly those outside the property are located, and to advise the Contractor accordingly, prior to accepting his quotation for the works. Note, this may have both cost and safety issues

Unit 2, The Office Campus, Paragon
Business Park, Red Hall Court,
Wakefield, WF1 2UY

Project	Proposed Residential Development of 20 No Apartments at The New Inn, 2 Briestfield Road, Grange Moor, WF4 4DX for Mr B Sangha	01924 380873	ZZ R L
Drawing	Proposed Site Layout	Date 11/03/2020	
		Drg No	

2203	Scale
L	1:200
1	

