

DO NOT SCALE IF IN DOUBT ASK


No part of this drawing may be reproduced without prior written permission from J M H Design
J M H Design reserves all copyrights on its designs.

THIS DRAWING IS INTENDED FOR PLANNING AND BUILDING REGULATION SUBMISSIONS ONLY - AND SHOULD NOT BE USED AS A WORKING DRAWING FOR BUILDING PURPOSES

BOUNDARIES, ANGLES & DIMENSIONS ARE TO BE CHECKED ON SITE BY THE MAIN CONTRACTOR PRIOR TO COMMENCEMENT OF WORKS

CDM Regulations

Contractor to comply fully with managing for Health and Safety - Construction (Design and Management Regulations 2015)

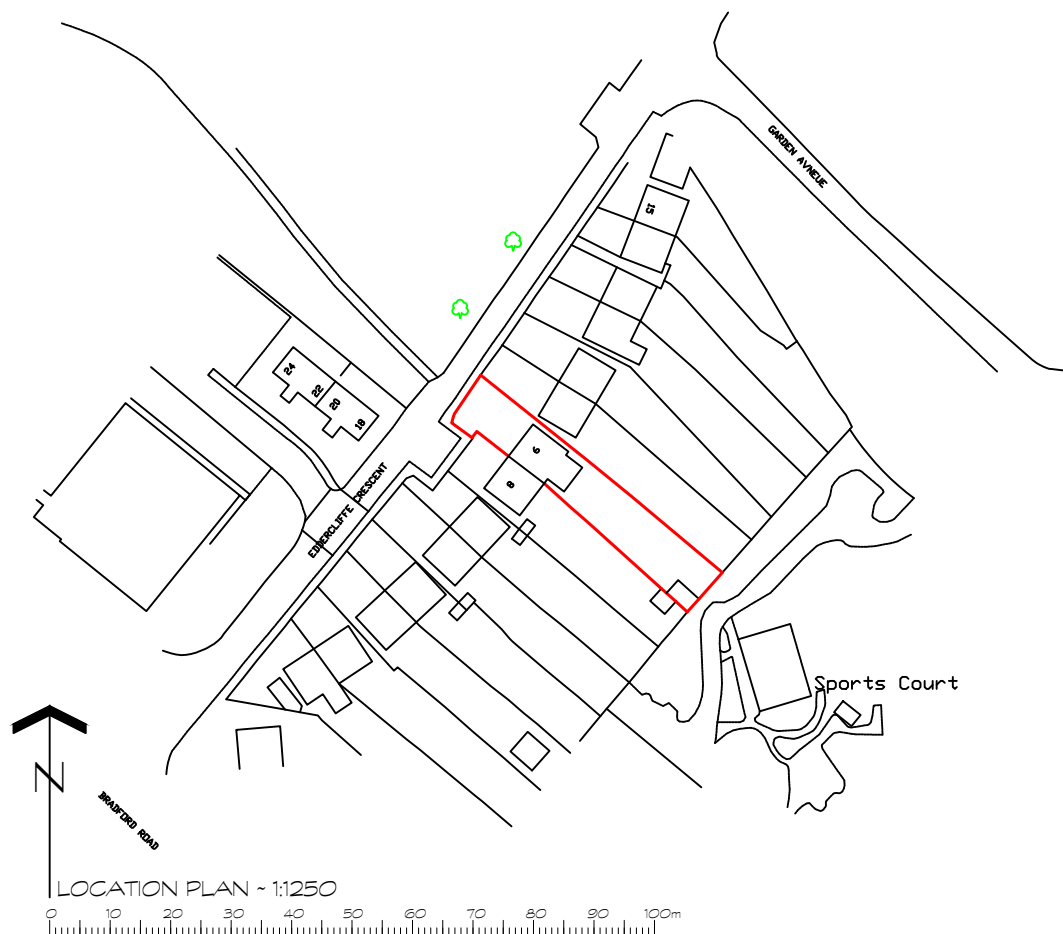

LOCATION PLAN ~ 1:1250

0 10 20 30 40 50 60 70 80 90 100m

Ordnance Survey (c) Crown Copyright 2021. All rights reserved. Licence number 100022432



REV DETAILS DATE INITIAL

PROJECT REPLACEMENT OF CONSERVATORY
WITH SINGLE STORY EXTENSION

CLIENT MR MRS M SYKES
9 EDDERCLIFFE CRESCENT
LIVERSEDGE WF15 6LR

TITLE LOCATION PLAN

DRG No. MS/01 SCALE 1:100 @ A3

DRN BY M-H DATE 11/01/21

jmh.design
architectural & interior consultants

Poplar Studios, 12 Liversedge Hall Lane,
Liversedge, West Yorkshire. WF15 7DB

t: 01924 518 592
e: info@jmhdesign.co.uk