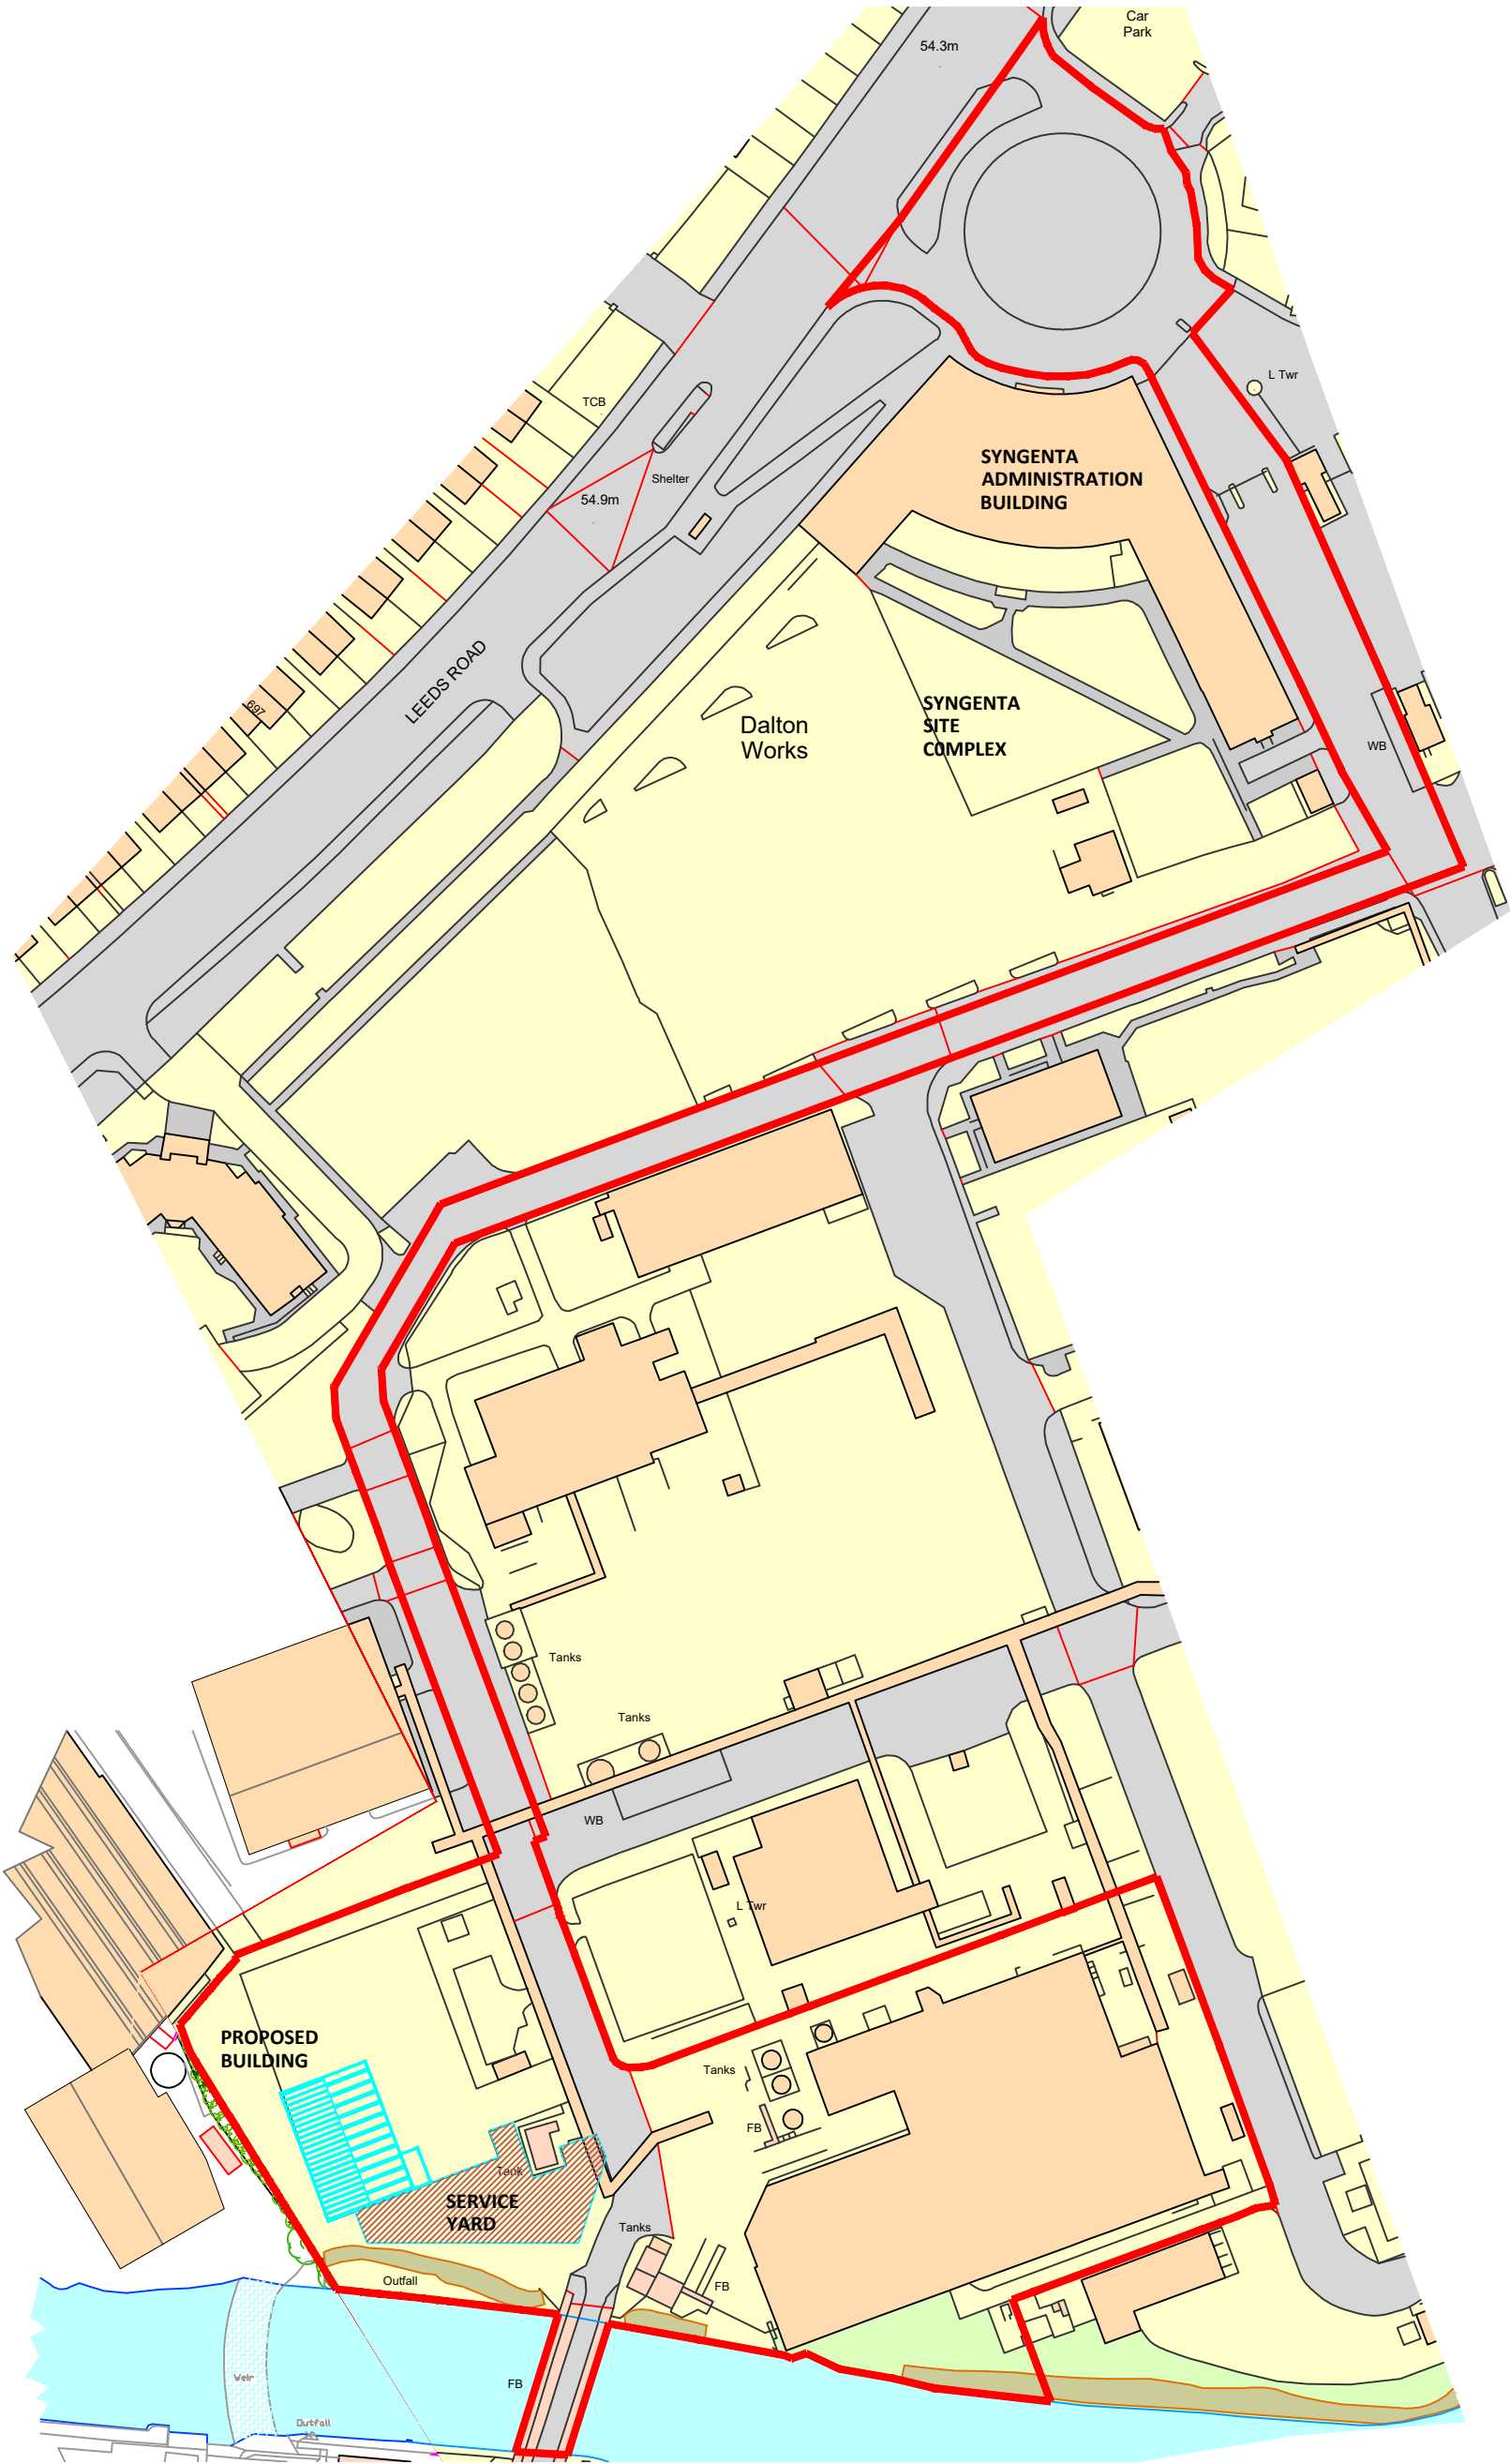


MARTIN WALSH
ARCHITECTURAL

Firth Buildings, 99 - 103 Leeds Rd, Dewsbury, WF12 7BU
e: info@martinwalsh.co.uk t: 01924 464342 w: www.martinwalsh.co.uk

Project
PROPOSED WAREHOUSE & STORAGE YARD
SYNGENTA SITE, LEEDS RD, HUDDERSFIELD HD2 1YU

Client
LUBRIZOL LIMITED

A.	Application boundary adjusted to suit Planning Authority request.				GS.		26.01.2021
Rev	Description				Drawn	Checked	Date
Document Status : Purpose of Issue:							
S0		WORK IN PROGRESS					
Title							
LOCATION PLAN							
MWA project		Scale	Original Paper Size		Orientation		Drawn
LLLR		1:1250	@A3		Portrait		GS
File Identifier							
Project	Originator	Volume	Level	Type	Role	Number	Revision
6335		- MWA	- XX	- XX	- DR	- A	- 0001
							A