


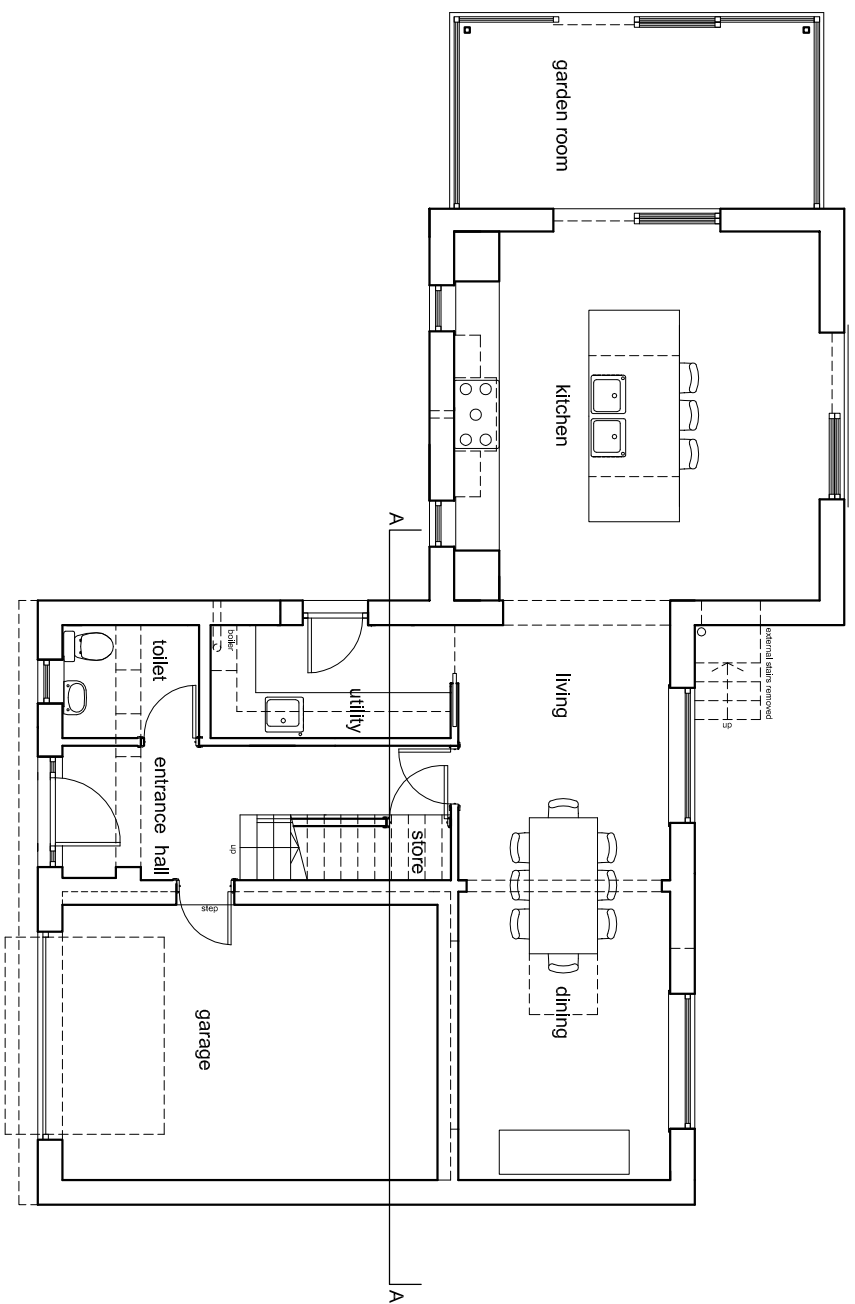


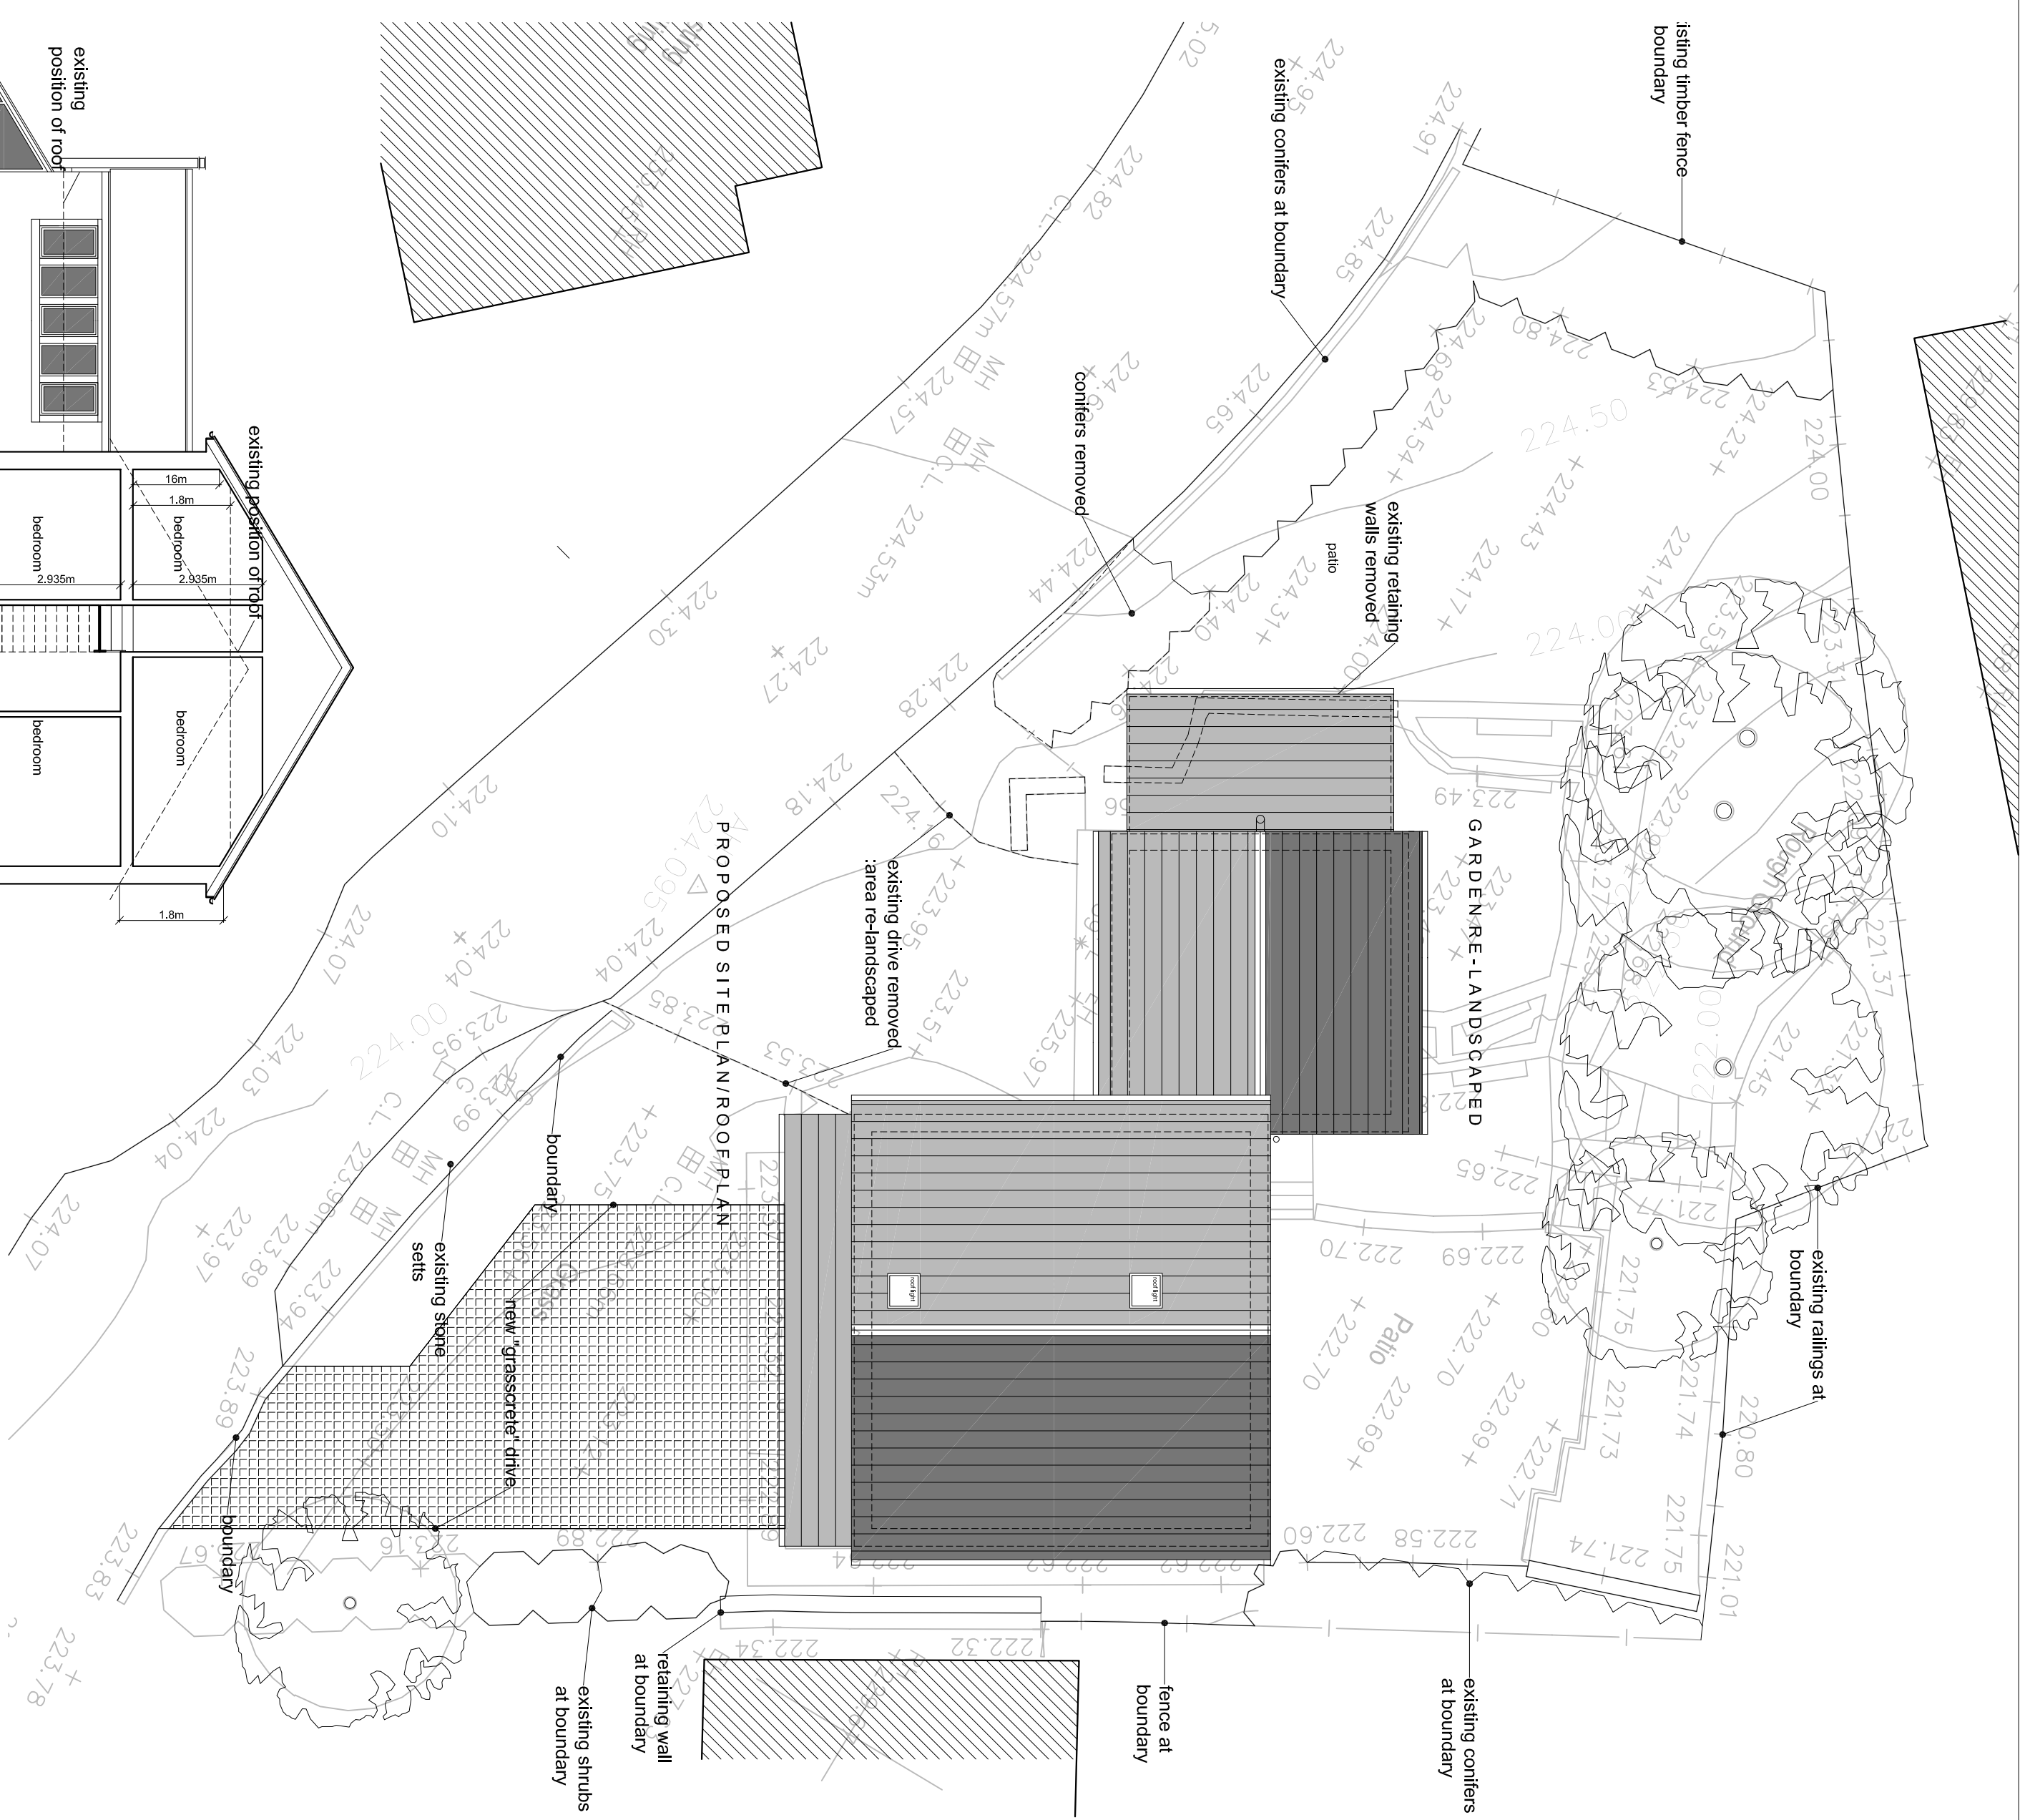


PROPOSED GROUND FLOOR PLAN

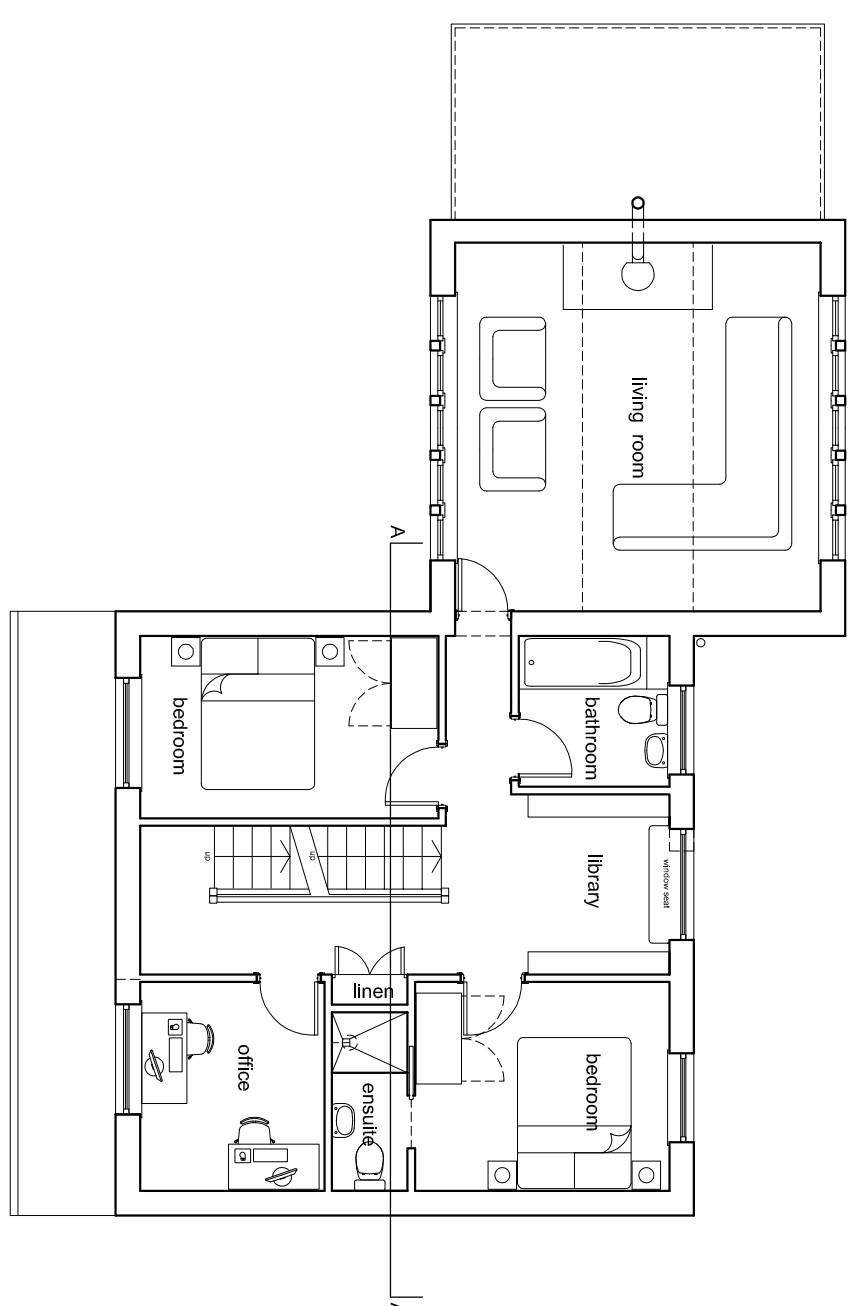


PROPOSED FIRST FLOOR PLAN

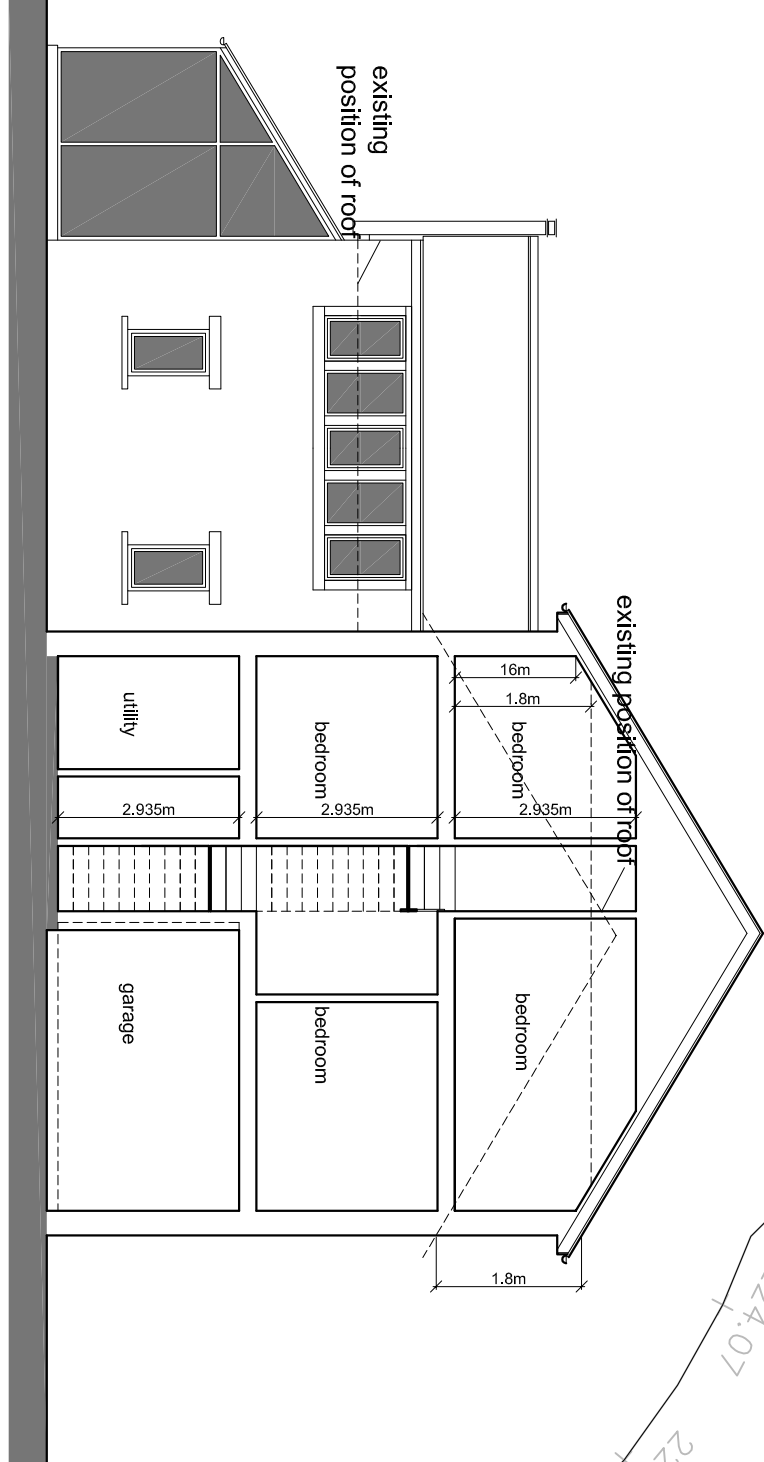


PROPOSED SECTION A-A

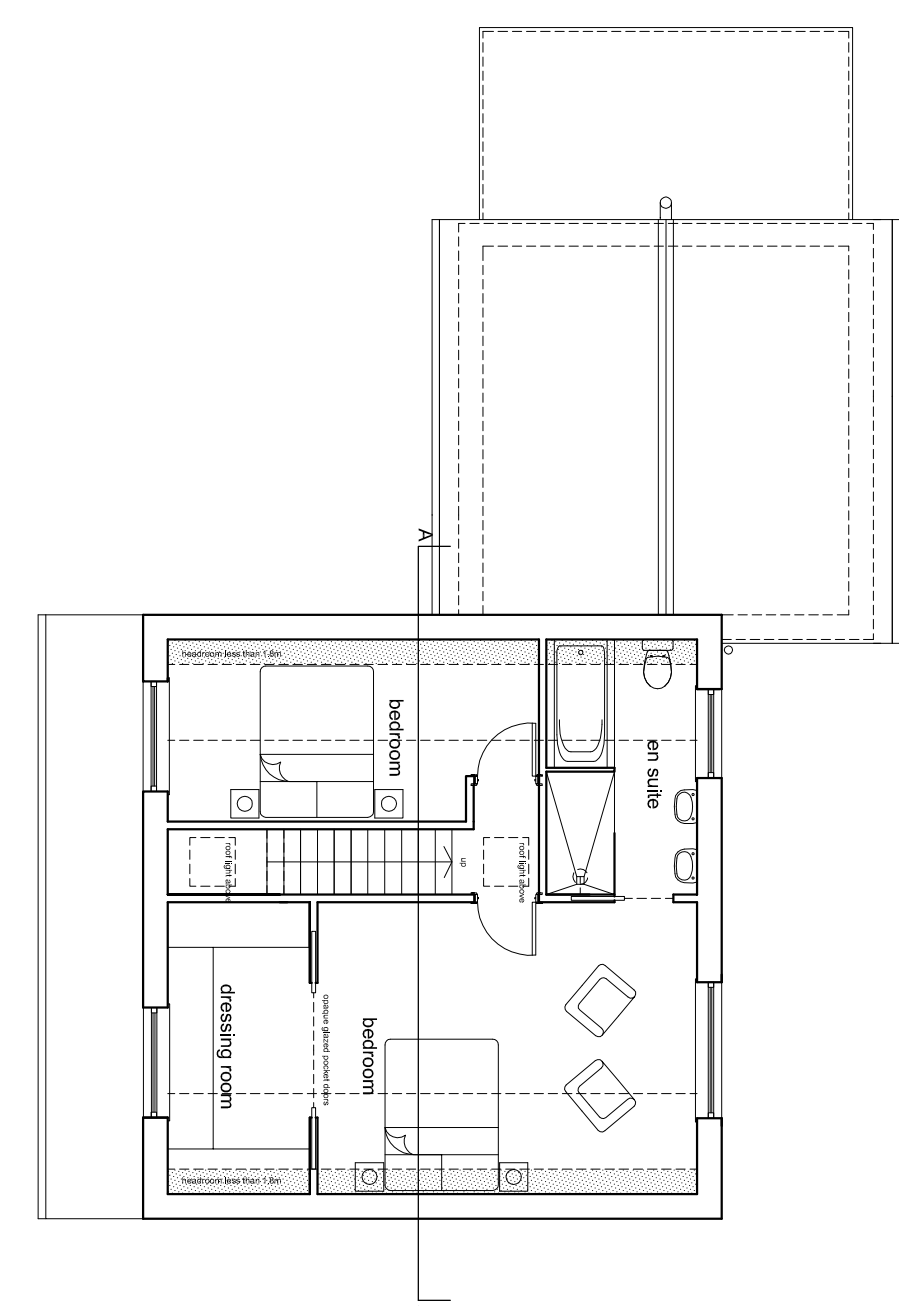


PROPOSED SECOND FLOOR PLAN

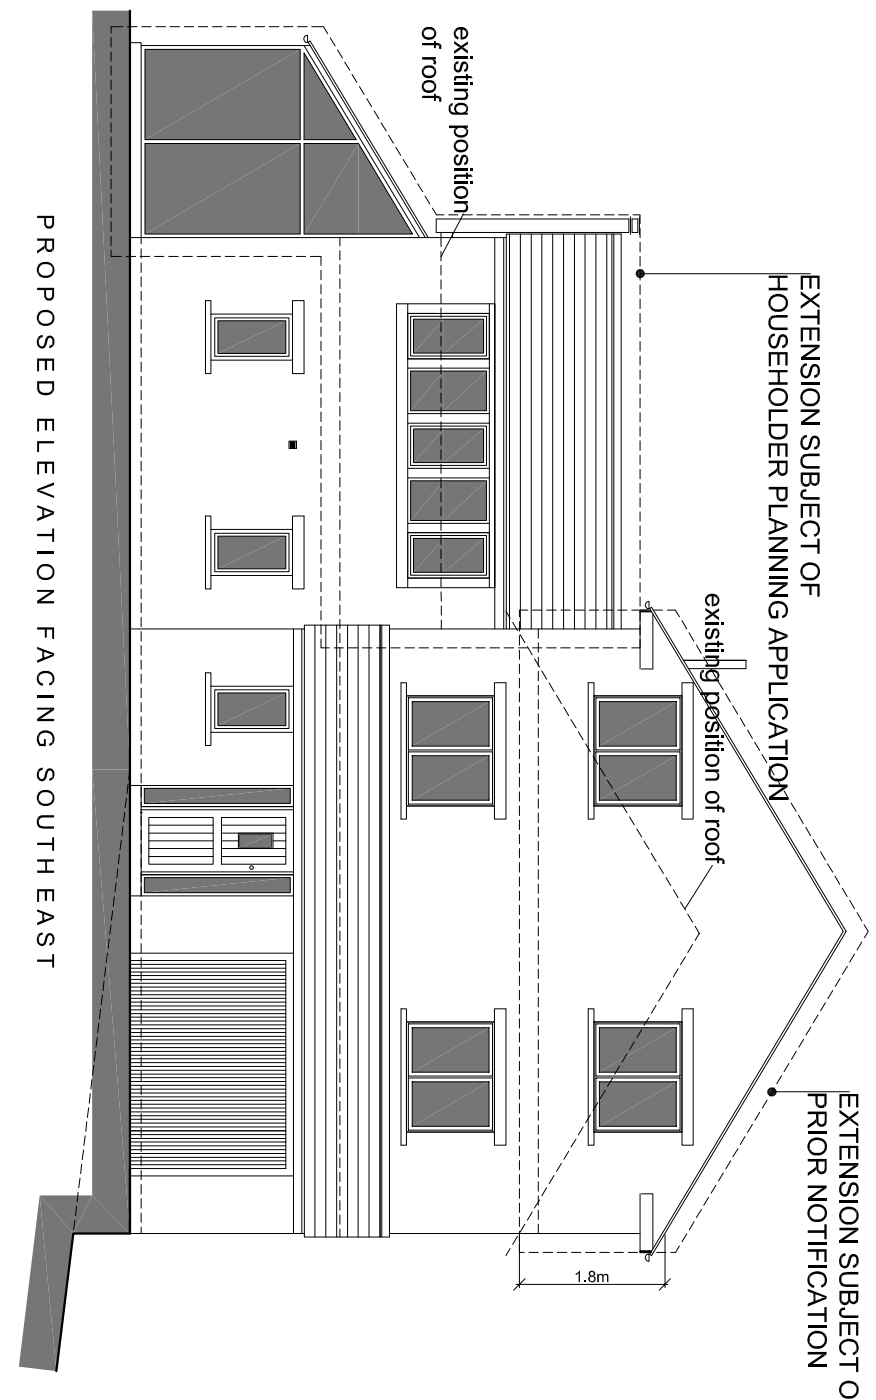


PROPOSED ELEVATION FACING SOUTHEAS

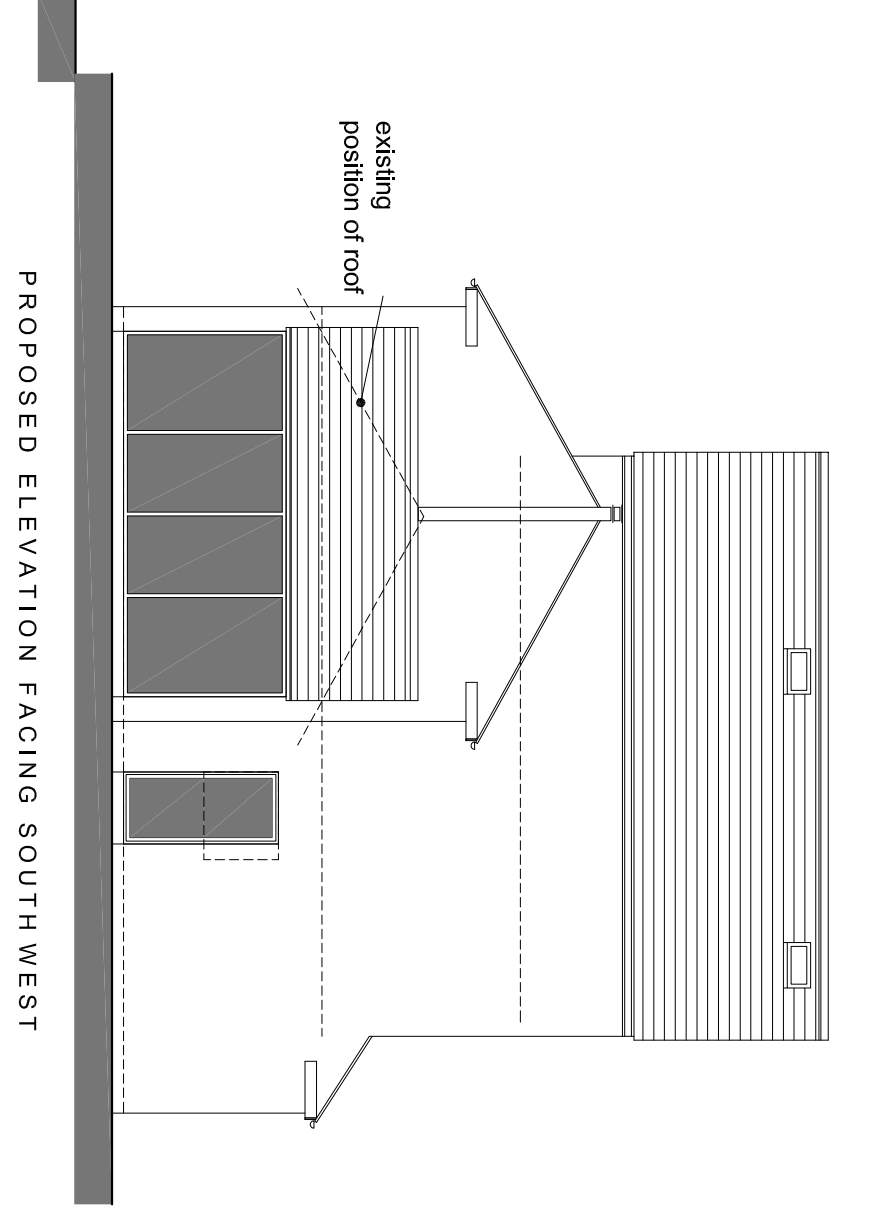

PROPOSED ELEVATION FACING SOUTHWES

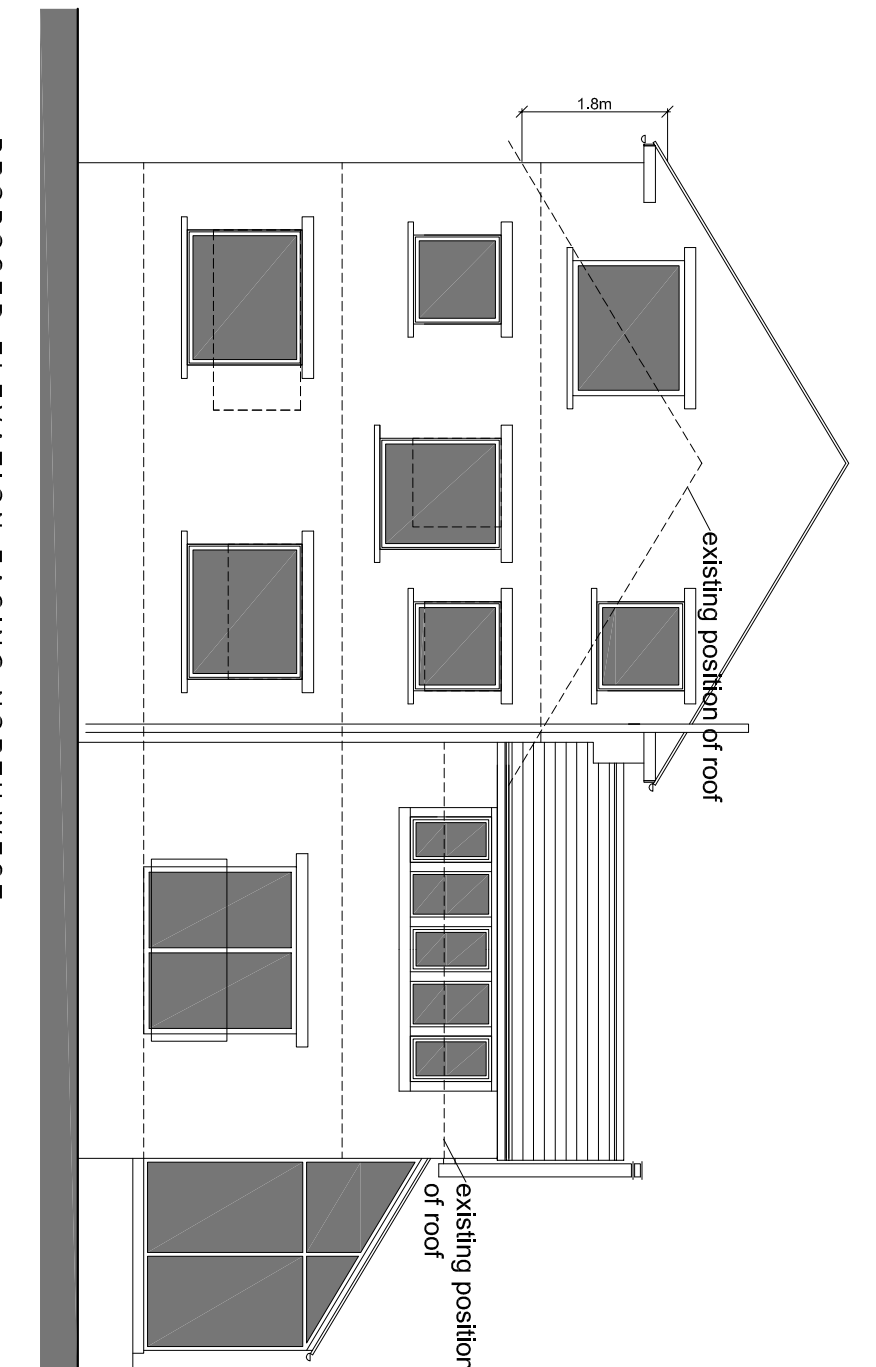

PROPOSED ELEVATION FACING NORTH WEST

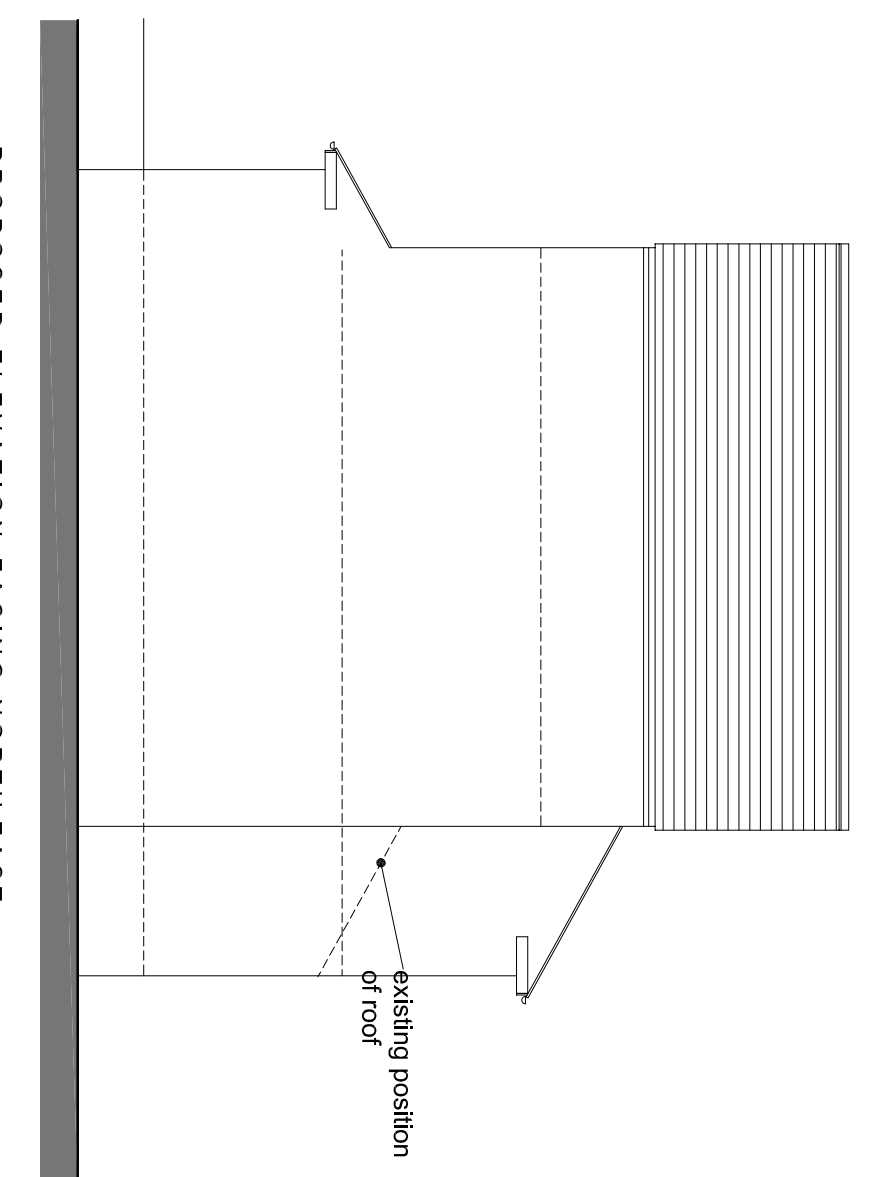

PROPOSED ELEVATION FACING NORTHEAST: