




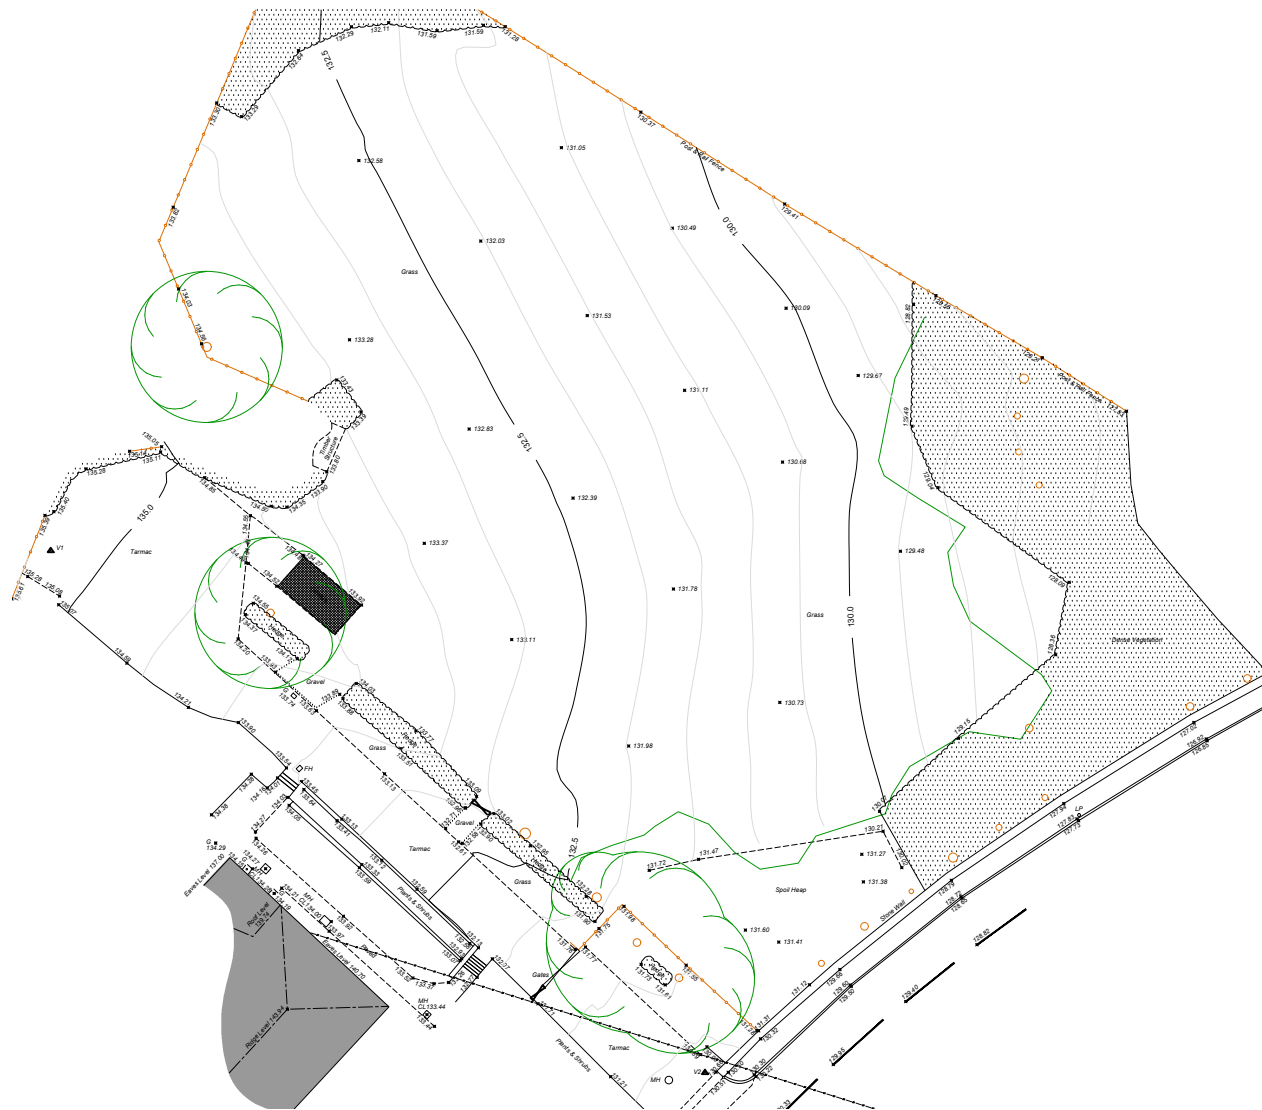

EXISTING BLOCK PLAN
1:500

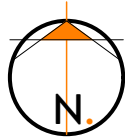

PROPOSED BLOCK PLAN
1:500

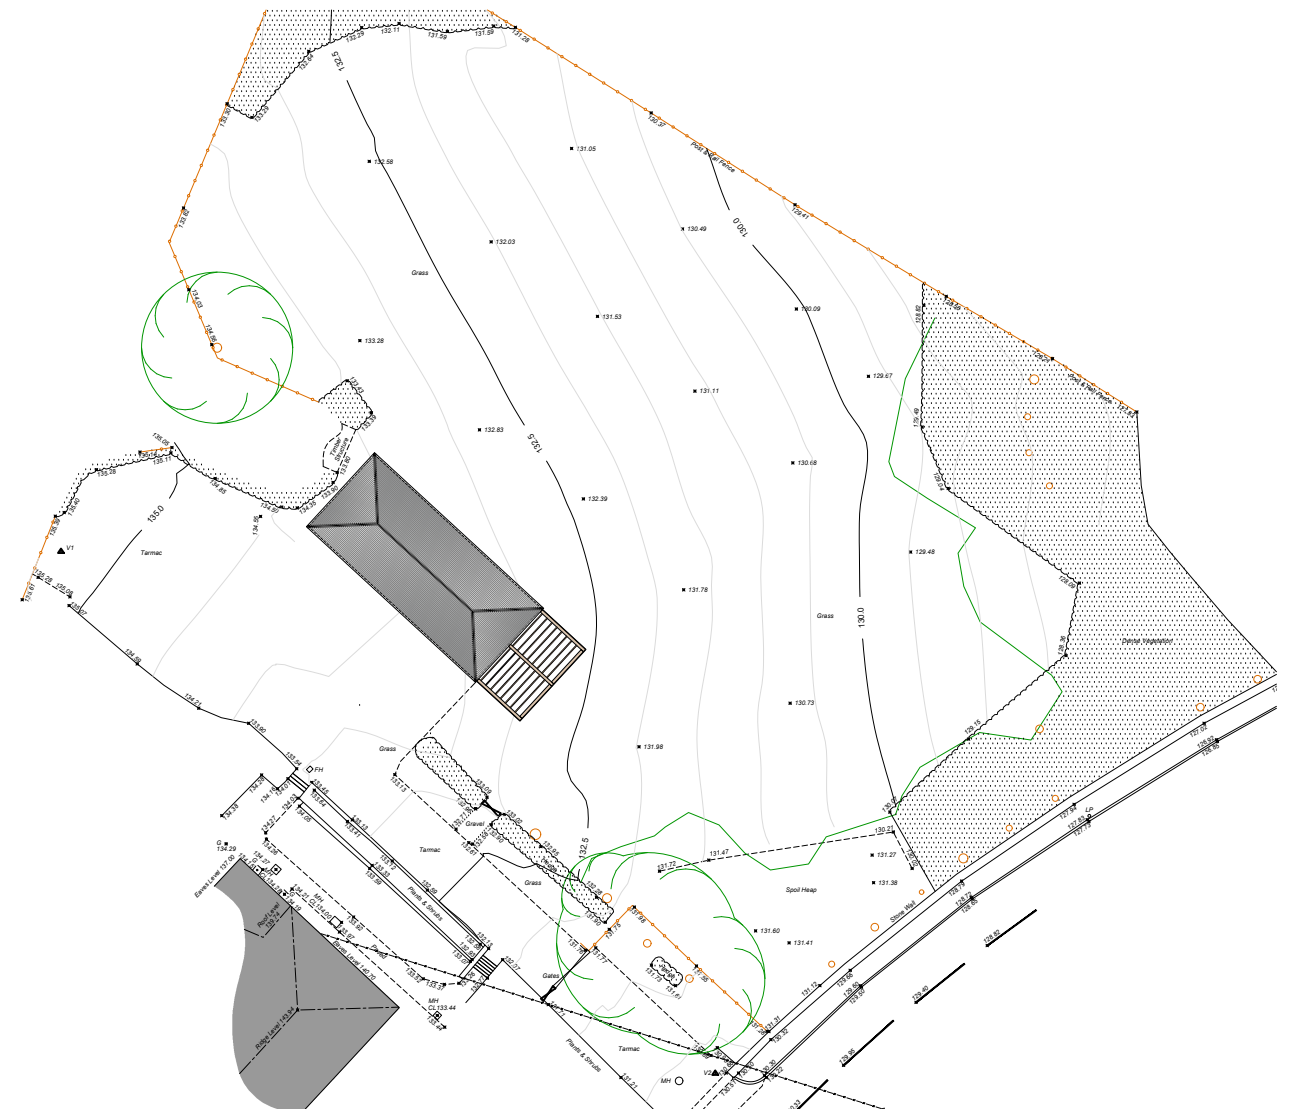

REVISION	DESCRIPTION	DATE
-	-	-
-	-	-
-	-	-
-	-	-
-	-	-
-	-	-
-	-	-
-	-	-
-	-	-
-	-	-

STATUS	FEASIBILITY DRAWING
ORANGE DESIGN STUDIO. ARCHITECTURAL PRACTICE	
hello@orangedesignstudio.co.uk 59A, Huddersfield Road, Mirfield, WF14 8AA orangedesignstudio.co.uk 01924 650930	
COPYRIGHT © ORANGE DESIGN STUDIO LIMITED	

PROJECT TITLE WHITLEY GRANGE			
DRAWING TITLE BLOCK PLAN			
SCALE 1:500	DRAWN CF	CHECKED JH	PROJECT REFERENCE ODS_20/267
PAPER SIZE A3	DWG NUMBER (20)003	DATE 18/02/21	REVISION B
CLIENT NORMAN PARKER			