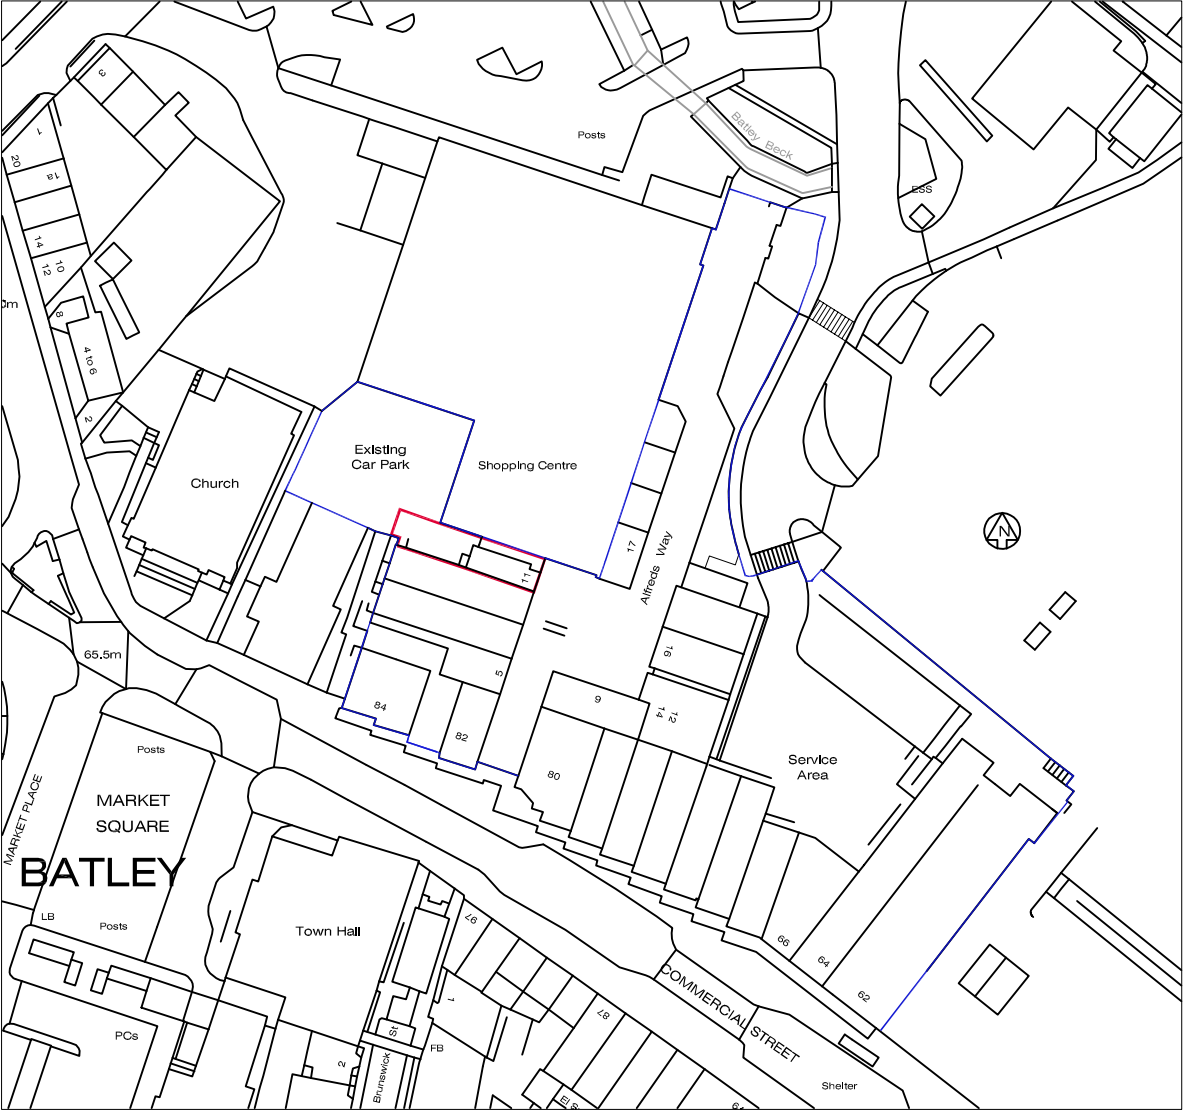


S I T E L O C A T I O N P L A N

COLE GORNALL CROSS ARCHITECTS 15 WOODHALL PARK CRESENT EAST PUDSEY, LEEDS, LS28 7HG 077866 34314	PROJECT TAKE AWAY UNIT, BATLEY FOR MR ZAHID IQBAL.	TITLE SITE LOCATION PLAN		SCALE 1:500@A3		JOB No. 2049	DWG No. A(SK)-01	REV.	DATE	DESC.	REV.	DATE	DESC.
		STAGE FEASIBILITY		DRAWN MC	CHECK. MC	DATE 12.2020							