




11 Front Proposed
1 : 100

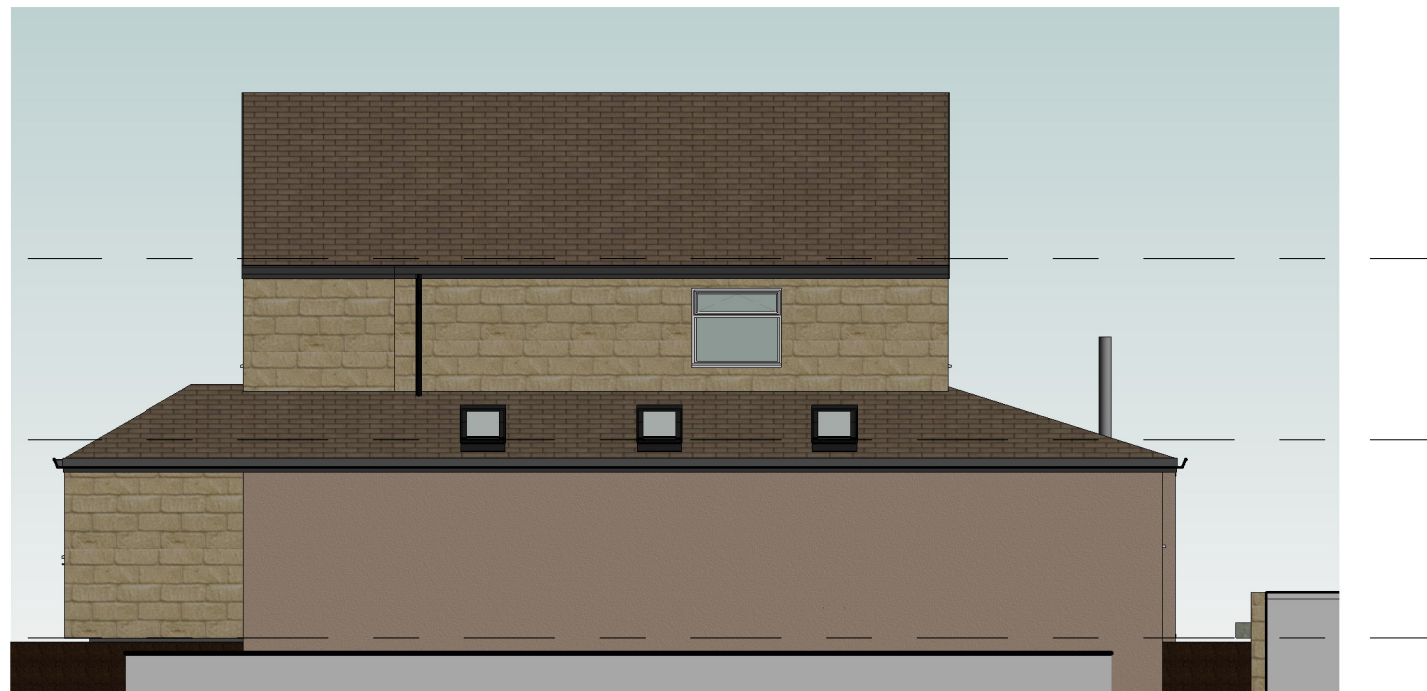

11 Side 1 Proposed
1 : 100



11 Rear Proposed
1 : 100



11 Side 2 Proposed
1 : 100

NOTES

- Do not scale from this drawing.
- Due the nature of the project (existing property) dimensions may vary on site to those shown.
- The contractor and any specialist designers are responsible for checking all dimensions, tolerances etc before works commence or any materials are ordered / manufactured
- Any discrepancies to be referred to the designer.
- Refer to structural engineers drawings for all structural elements. Structural elements denoted on this drawing are for information only.
- All dimensions are structural i.e. before plaster or other finishes unless stated otherwise
- This drawing is copyright of Stonehouse Architectural Ltd and must not be reproduced without authorisation.

STONEHOUSE & CO ARCHITECTURAL DESIGN		
T:07745 806369 E:ben@stonehouseltd.com W:www.stonehouseandco.co.uk		
No.	Description	Date
PURPOSE OF ISSUE PLANNING		
PROJECT 4 Oak Tree Avenue		
SHEET Proposed Elevations		
CLIENT Mr & Mrs Byram		
Date 18.11.19	Project number J19-047	Scale (@ A3) 1 : 100
Drawn by bl	DRAWING NUMBER P04	REV