


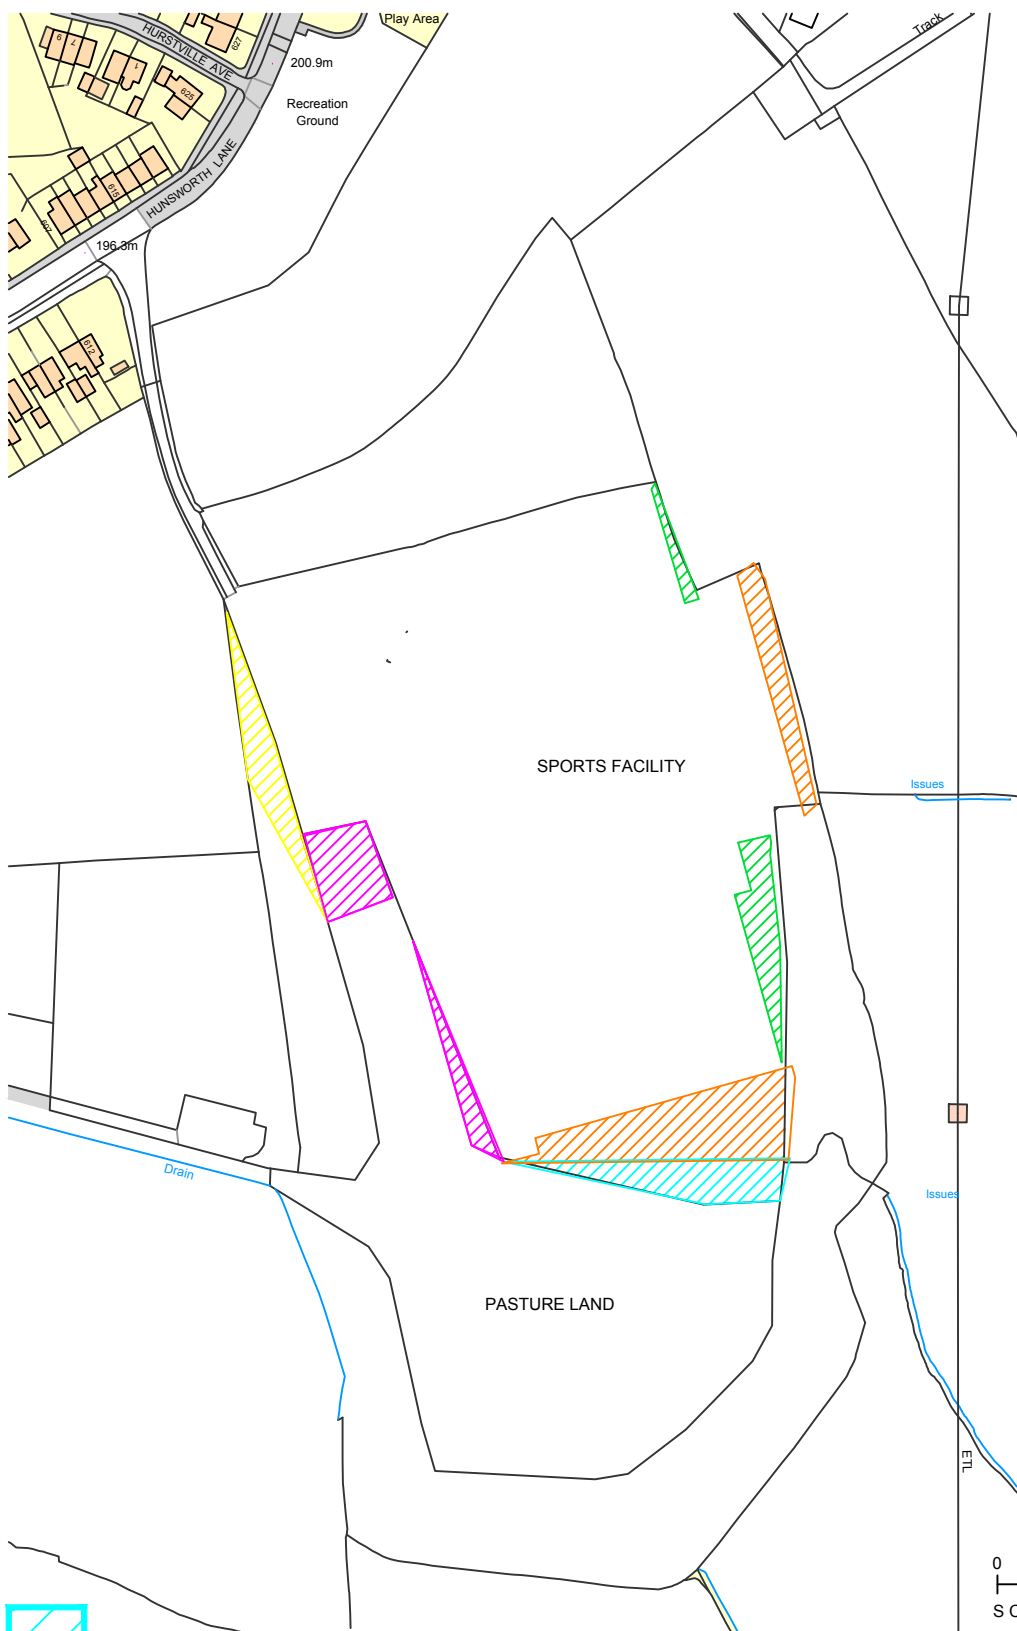

-  = Land Swap to Pasture 900 sq m
-  = Land Swap Pasture Land to Sports Use 900 sq m
-  = New Habitat / Woodland 695 Sq m
-  = Re-Planted / Improved Habitat 2230 sq m
-  = Habitat use to Sports Use 640 Sq m

Notes

Project

EBCSA
Hunsworth Lane
Birkenshaw
Bradford
BD4 6PU

Title

Proposed New Land
Allocation Plan

Job No.

EBCSA02

Dwg No.

002

Scale

A4@1:2500

Date

28/12/20

Drawn

AW

Checked

SA