


EXISTING CROSS SECTION

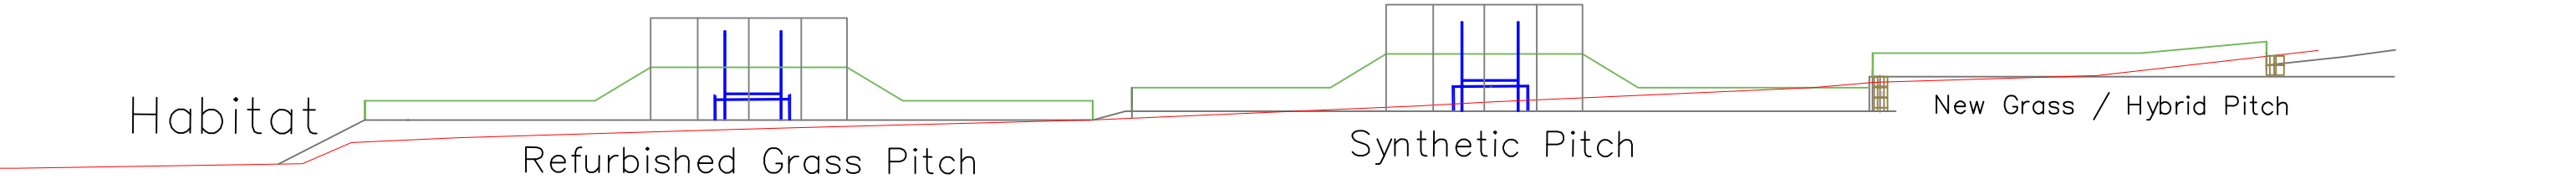

PROPOSED CROSS SECTION

Rev A - Synthetic Pitch moved to existing football pitch - 12_07_21

Client		Title			
East Bierley Community Sports Association		Existing & Proposed Cross Section (Pitches)			
Project		Job No.		Dwg No.	
		EBSCA_02		05A	
		Scale	Date	Drawn	Checked
Copyright EBCSA		A3@1:1250	Nov 20	AW	SA