


|                                           |                         |          |       |         |
|-------------------------------------------|-------------------------|----------|-------|---------|
| Client                                    | Title                   |          |       |         |
| East Bierley Community Sports Association | Proposed Fencing Design |          |       |         |
| Project                                   | Job No.                 | Dwg No.  |       |         |
| Estates Strategic Plan                    | EBSCA_02                | 012A     |       |         |
|                                           | Scale                   | Date     | Drawn | Checked |
|                                           | A3@1:1250               | April 21 | AW    | SA      |
| ©copyright EBSCA                          |                         |          |       |         |

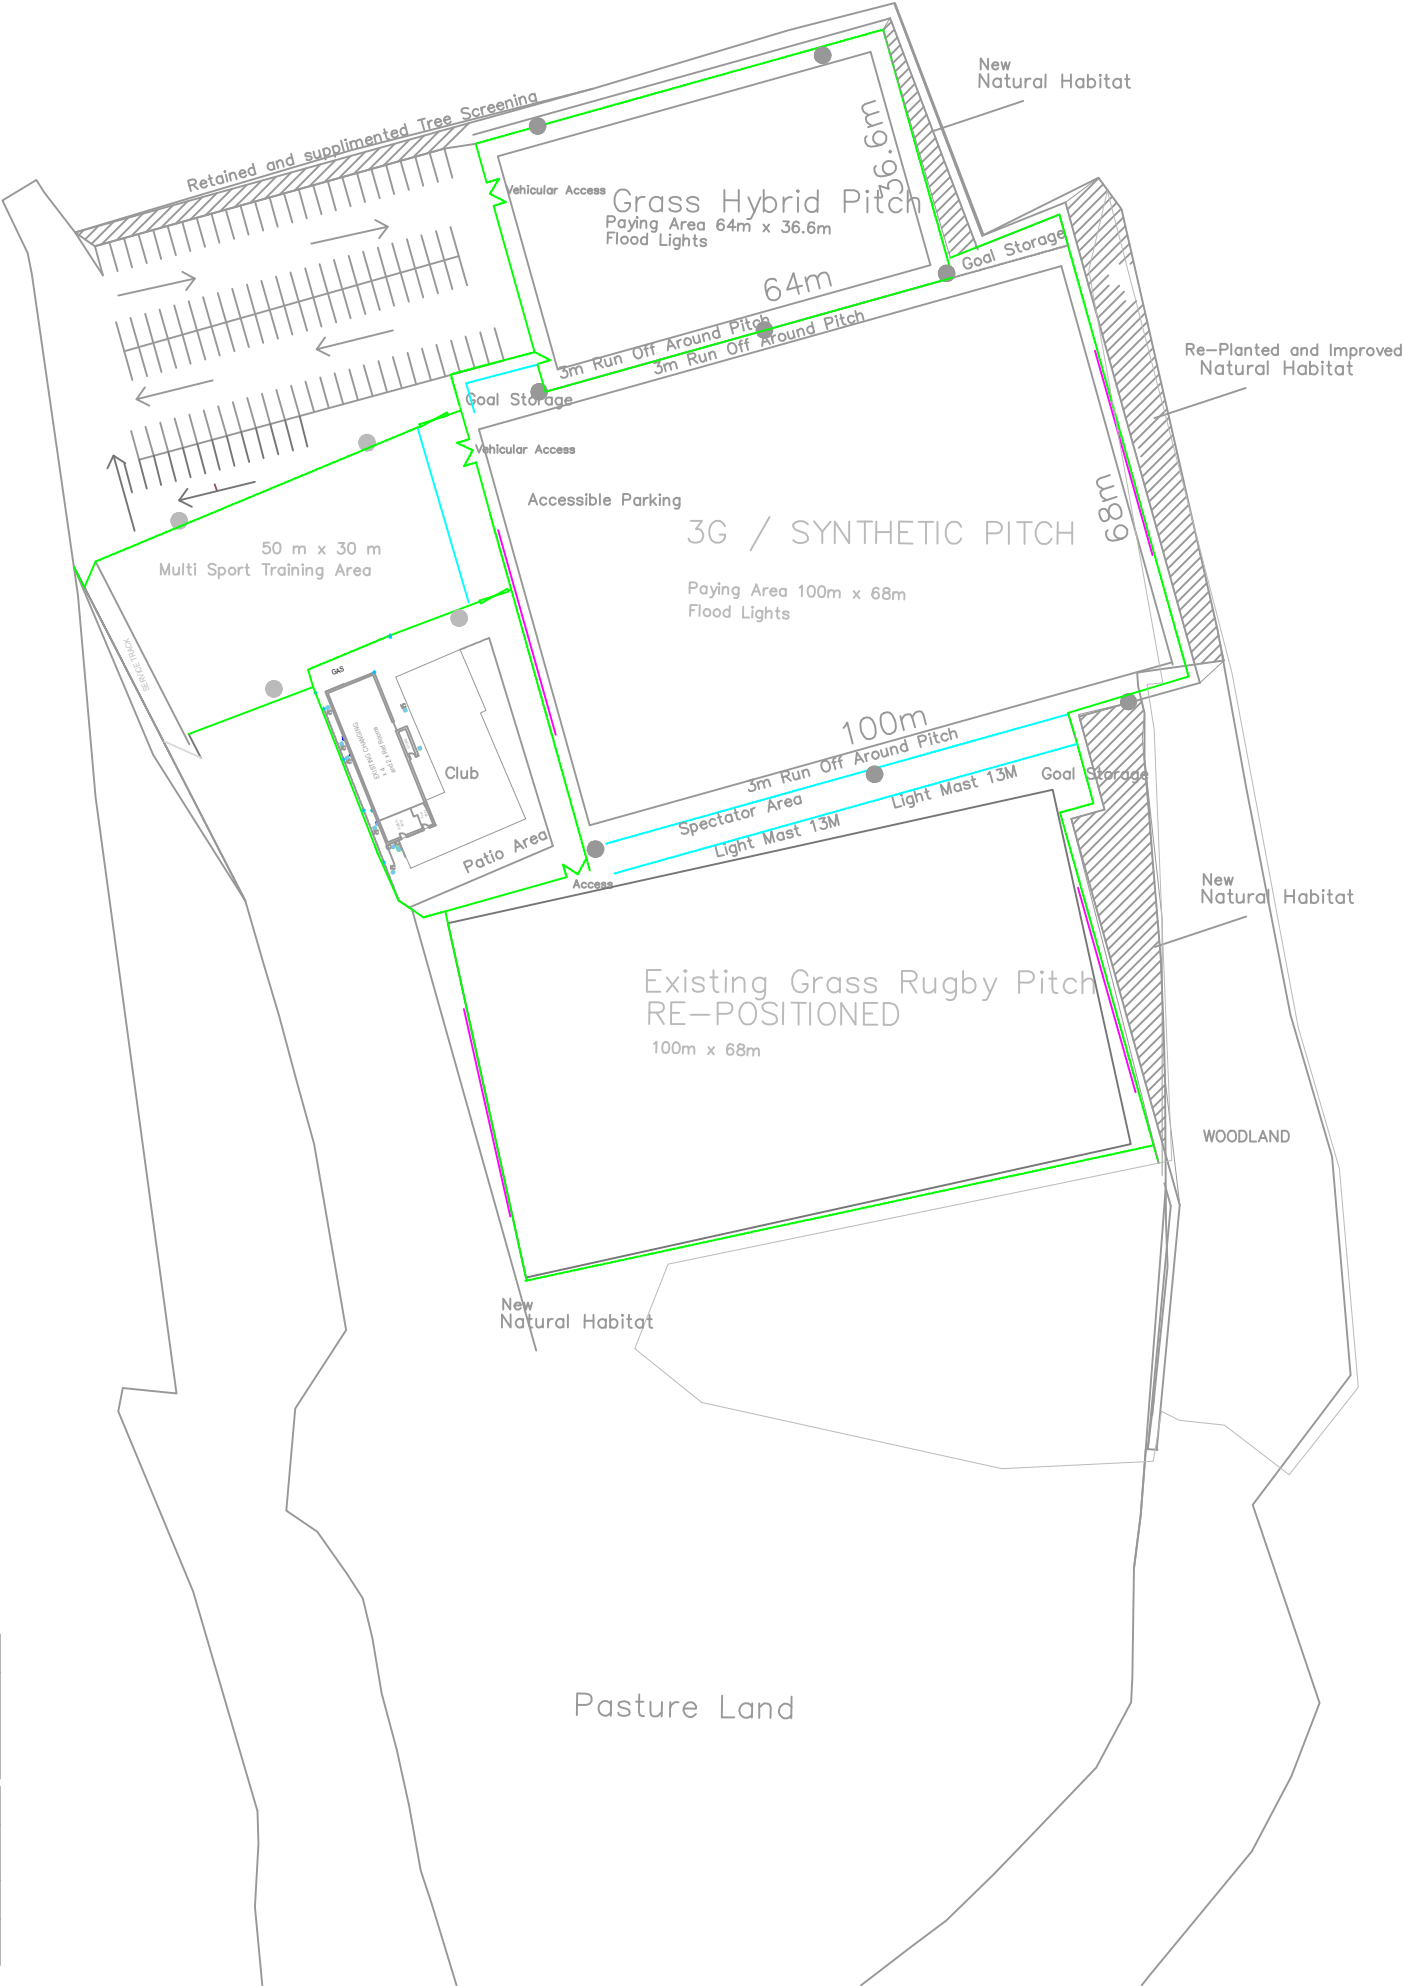

Proposed Fencing

2.4M Green Mesh Fencing



6M Green Mesh Fencing with Extending Catch Nets to 11 M

1.1 m High White barrier railing (Existing Re-located)