


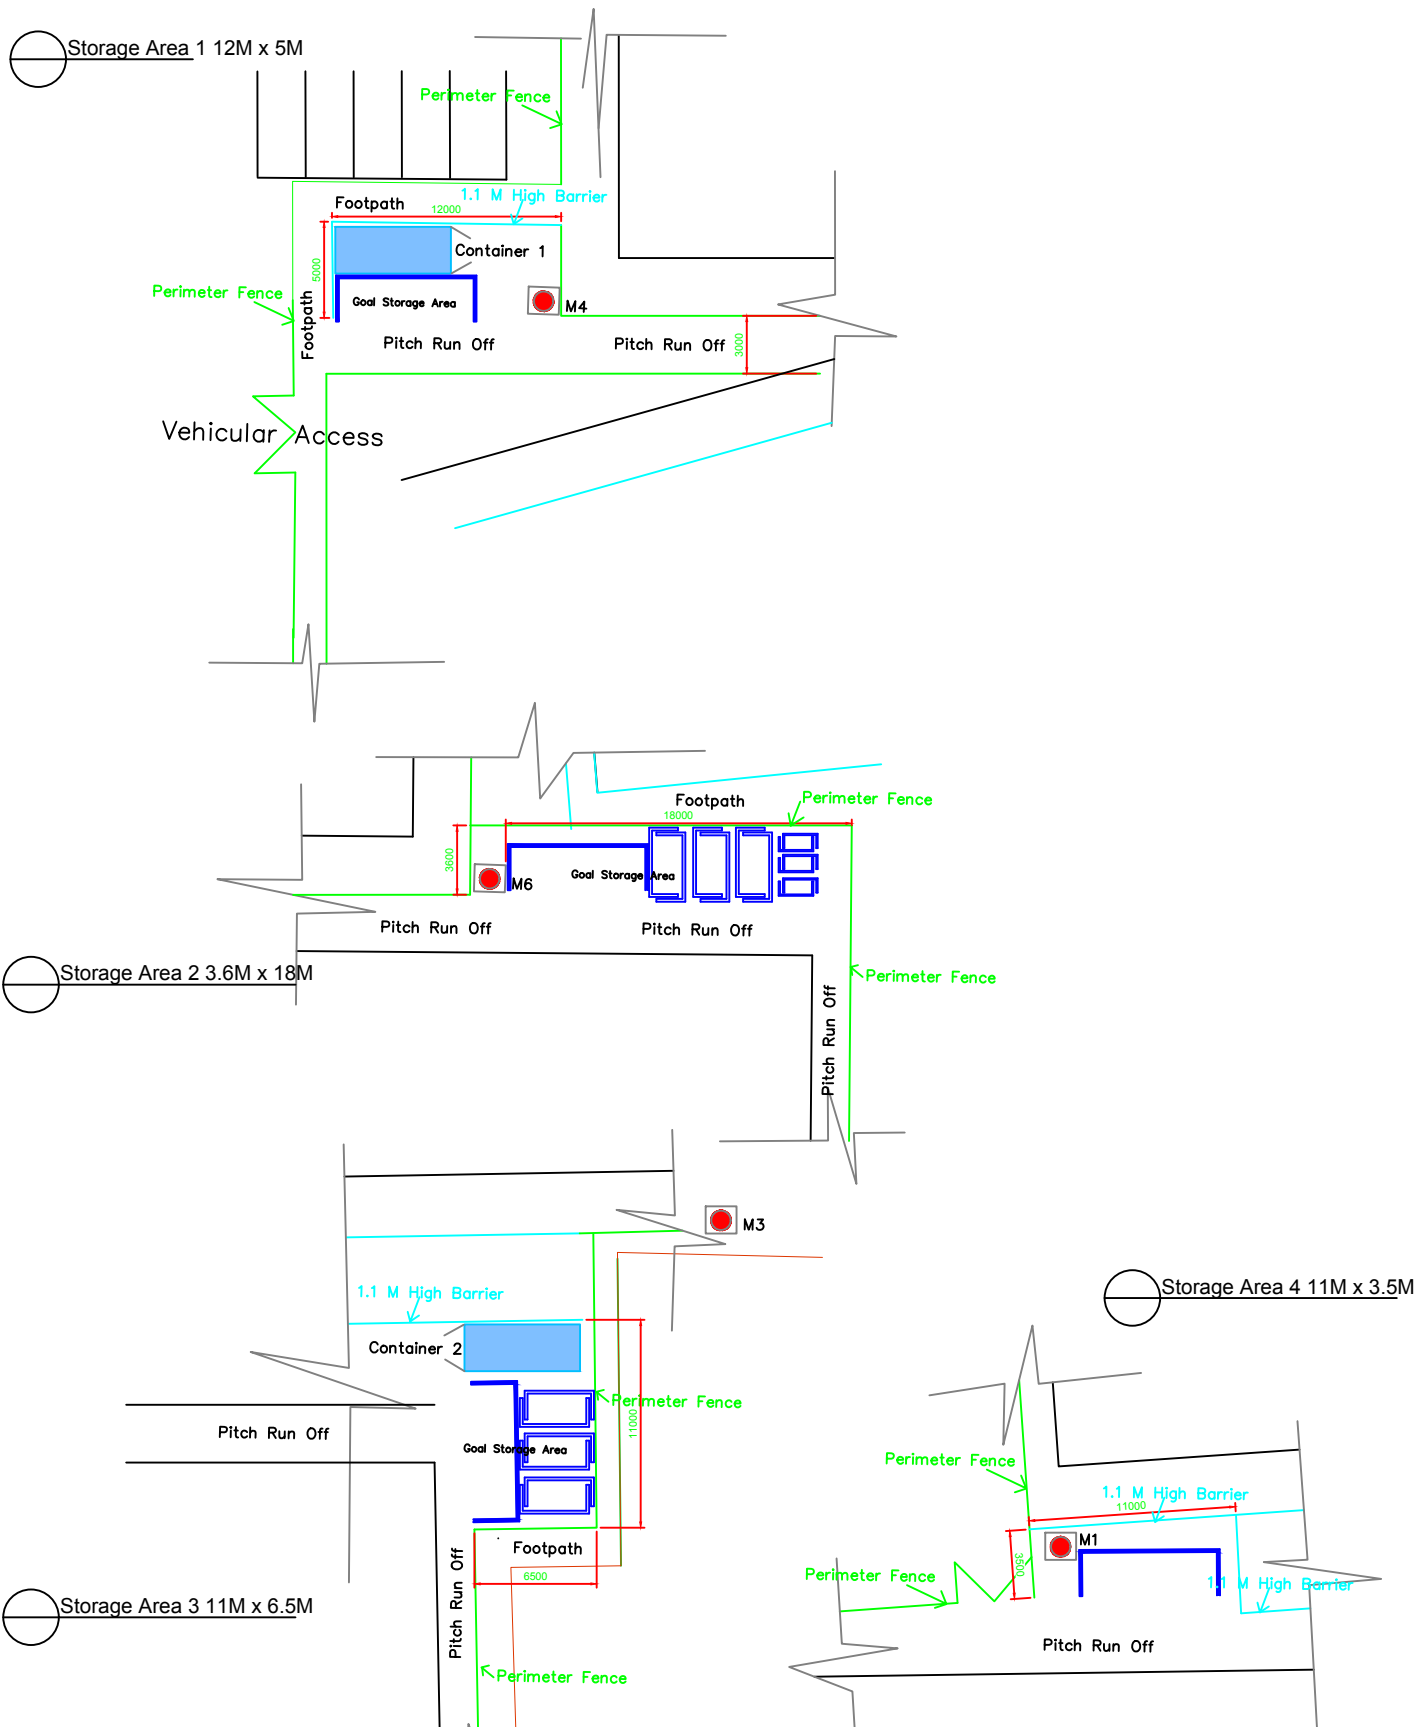

|                                           |        |                              |         |
|-------------------------------------------|--------|------------------------------|---------|
| Client                                    |        | Title                        |         |
| East Bierley Community Sports Association |        | Proposed Pitch Storage Areas |         |
| Project                                   |        | Job No.                      | Dwg No. |
| Estates Strategic Plan                    |        | EBSCA_02                     | 13      |
| Scale                                     | Date   | Drawn                        | Checked |
| NTS - A4                                  | Oct 21 | AW                           | SA      |